
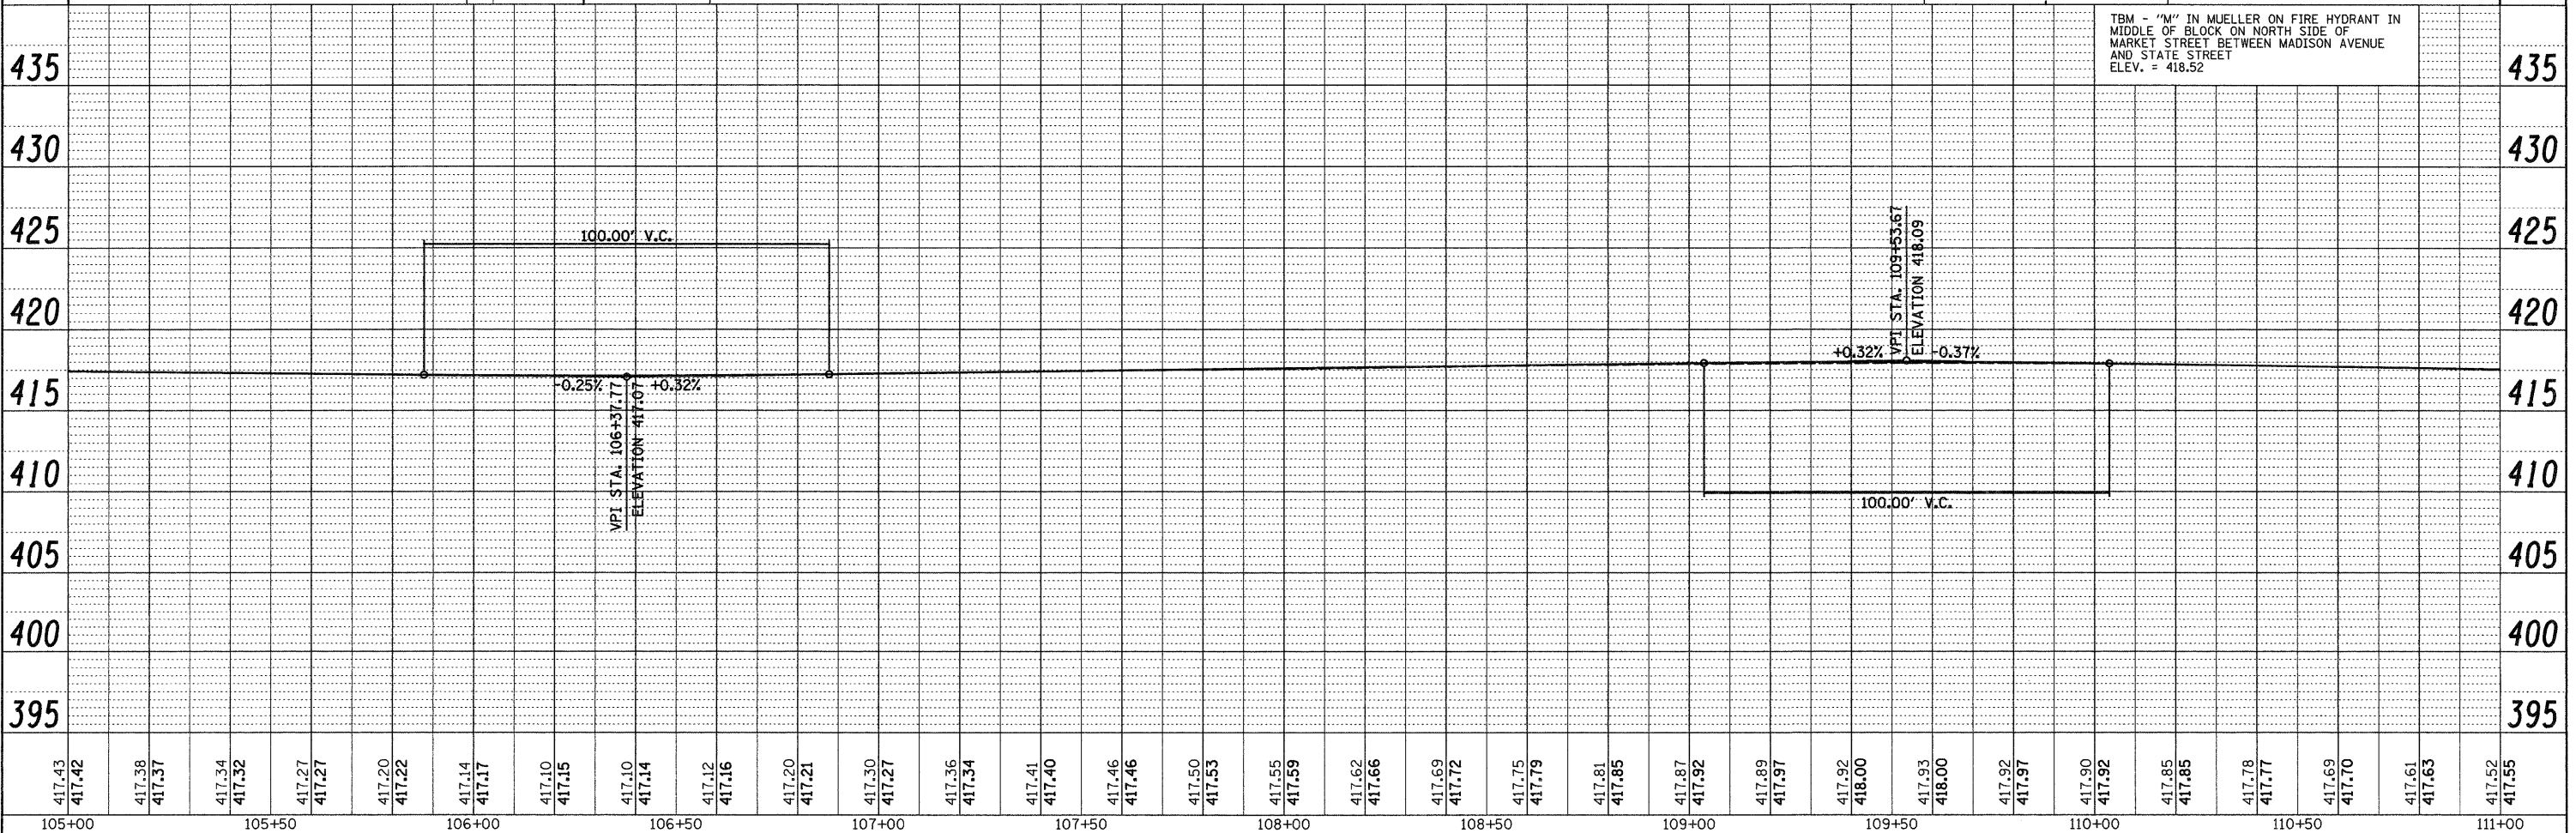


DATE	
BY	
REVISIONS	
PLAN	
NO.	
NO.	
NO.	
NO.	
NO.	
NO.	
NO.	

DATE	
BY	
REVISIONS	
PROFILE	
NO.	
NO.	
NO.	
NO.	
NO.	
NO.	
NO.	

LEGEND

- PATCHES, CLASS B, TYPE II, 12"
- PATCHES, CLASS B, TYPE III, 12"
- PATCHES, CLASS B, TYPE IV, 12"

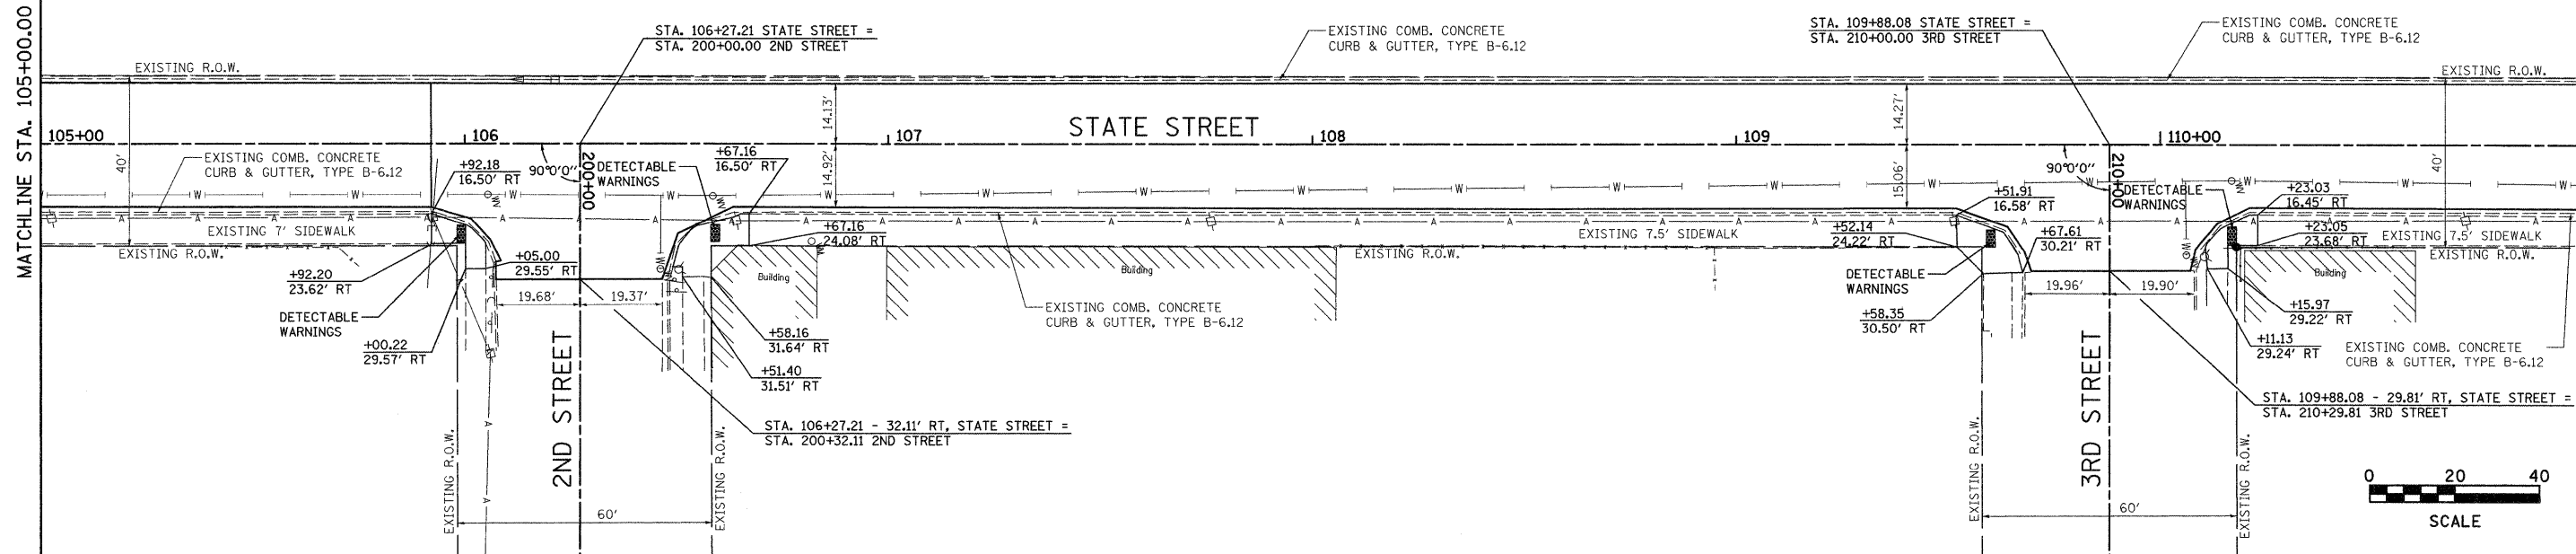

417.43 417.42	417.38 417.37	417.34 417.32	417.27 417.27	417.20 417.22	417.14 417.17	417.10 417.15	417.10 417.14	417.12 417.16	417.20 417.21	417.30 417.27	417.36 417.34	417.41 417.40	417.46 417.46	417.50 417.53	417.55 417.59	417.62 417.66	417.69 417.72	417.75 417.79	417.81 417.85	417.87 417.92	417.89 417.97	417.92 418.00	417.93 418.00	417.92 417.97	417.90 417.92	417.85 417.85	417.78 417.77	417.69 417.70	417.61 417.63	417.52 417.55	
105+00	105+50	106+00	106+50	107+00	107+50	108+00	108+50	109+00	109+50	110+00	110+50	111+00																			

FILE NAME =	USER NAME = ramesh
#FILEL#	
PLOT SCALE = #SCALE#	
PLOT DATE = 4/8/2010	

DESIGNED -	REVISED -
DRAWN -	REVISED -
CHECKED -	REVISED -
DATE -	REVISED -

**CITY OF MADISON
STATE STREET**

PLAN & PROFILE			
SCALE: 1" = 20'	SHEET NO.	OF SHEETS	STA. TO STA.

F.A.U. RTE. 9096	SECTION 05-00021-02-RS	COUNTY MADISON	TOTAL SHEETS 37	SHEET NO. 17
CONTRACT NO. 97441				
ILLINOIS FED. AID PROJECT				