


STATE STREET

STATE STREET


STAGE 1 CONSTRUCTION

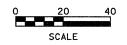



NOTE: THESE STAGING DETAILS ARE A REPRESENTATION OF CONSTRUCTION ACTIVITIES ALONG THE ENTIRE LENGTH OF THE PROJECT. THEREFORE ONLY A PORTION OF THE PLAN IS SHOWN HEREIN.




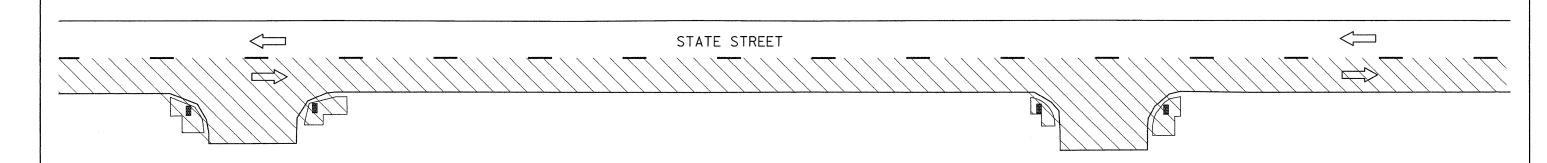

STAGE 2 CONSTRUCTION



COMPLETED DURING THIS STAGE

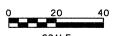

FILE NAME =	USER NAME = ramesh	DESIGNED - BFK	REVISED -			F.A.U. SECTION	COUNTY TOTAL SHEET
\$FILEL\$		DRAWN - DAN	REVISED -	CITY OF MADISON	STAGE CONSTRUCTION	9096 05-00021-02-RS	MADISON 37 27
	PLOT SCALE = \$SCALE\$	CHECKED - BFK	REVISED -	STATE STREET		CONTRACT NO. 97441	
	PLOT DATE = 4/8/2010	DATE - 4/22/09	REVISED -		SCALE: 1" = 20' SHEET NO. OF SHEETS STA. TO STA.	FED. ROAD DIST. NO. ILLINOIS FED. A	