
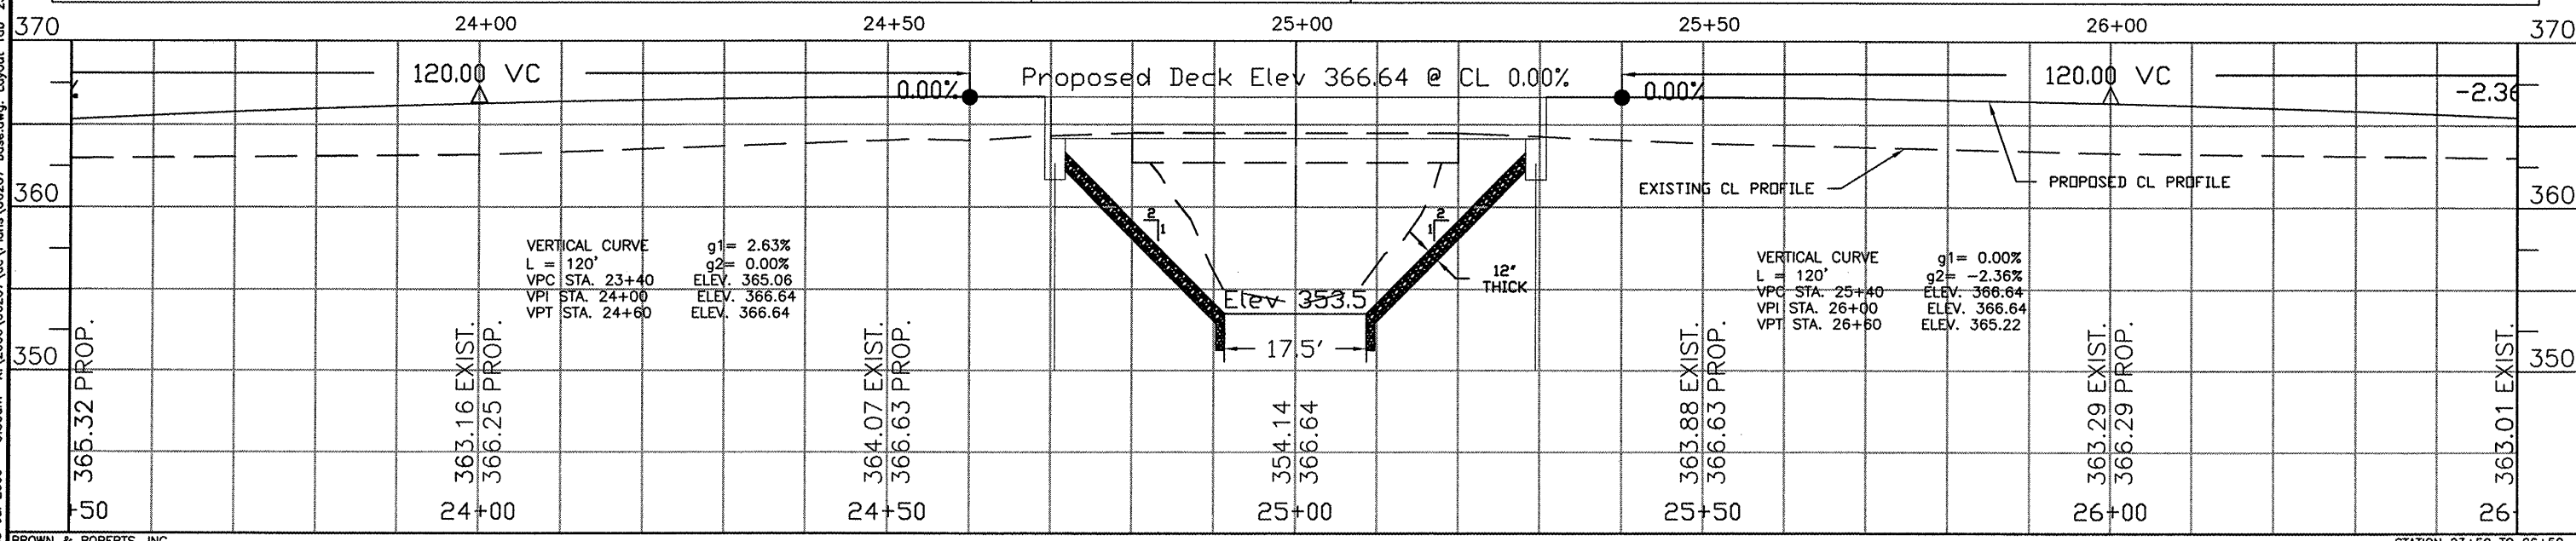
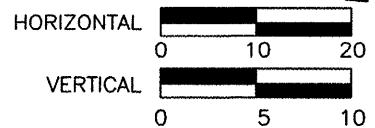


ROUTE	SECTION	COUNTY	TOTAL SHEETS	SHEET NO.
TR 47	0311117-00-BR	SALINE	18	9
RECTOR TOWNSHIP		FOWLER ROAD		

CONTRACT NO. 99389

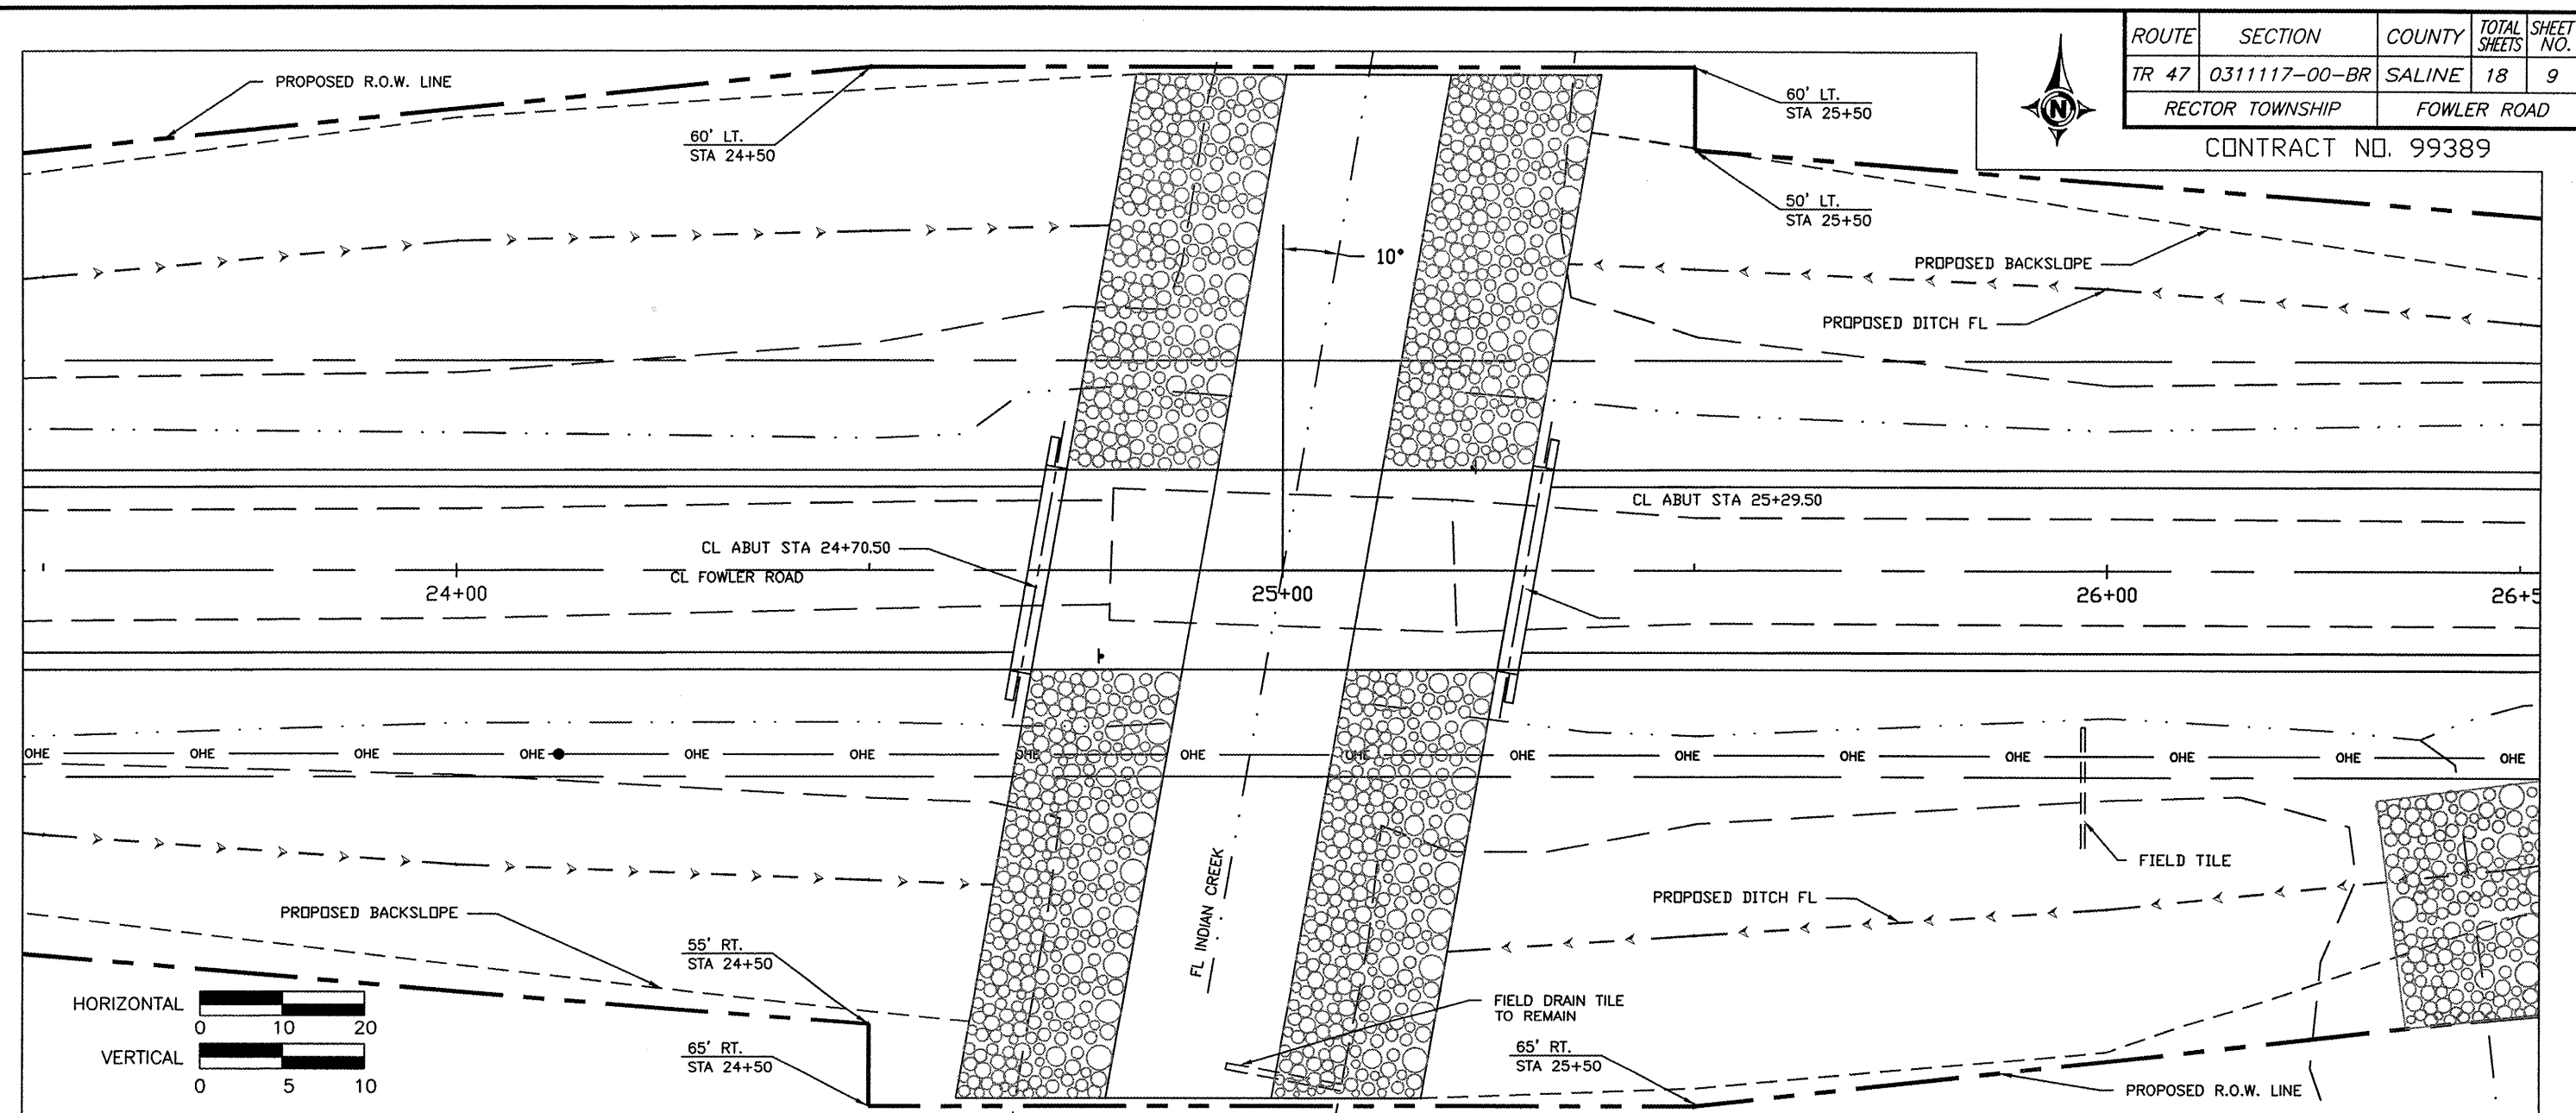

23 Jul 2009 - 9:50am X:\2006\06207\cc\Plans\06207\_base.dwg: Layout Tab '23+50 TO 26+50'