


[illegible]

[illegible]

MODEL Default
FILE Name: g:\pub\aroom.dwg
PROJECT: 109513\CADData\Design\109513-Sub-Stationing.dgn


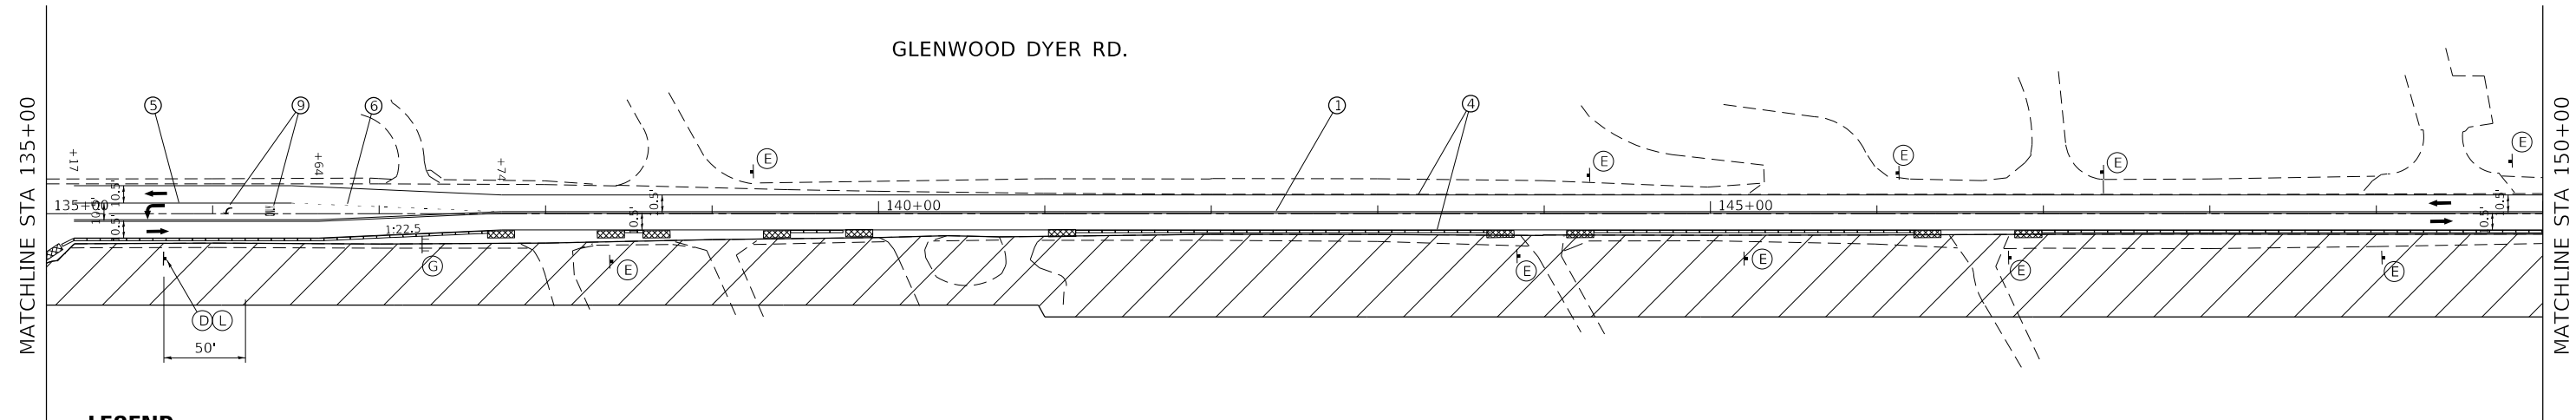


LEGEND

- WORK AREA
- SIGNS
- TYPE III BARRICADES
- IMPACT ATTENUATOR, TEMPORARY (NON REDIRECTIVE, NARROW), TEST LEVEL 3
- TEMPORARY CONCRETE BARRIER WITH REFLECTORS
- DRUMS OR BARRICADES SPACING (TYP):
 - 50' C-C TANGENTS
 - 20' C-C TAPERS
 - 10' C-C RADII
- VERTICAL PANELS
- TRAFFIC FLOW DIRECTION

WORK ZONE PAVEMENT MARKINGS:

- PAVEMENT MARKING TAPE, TYPE IV, YELLOW, DOUBLE, 4" SOLID, 11" C-C
- PAVEMENT MARKING TAPE, TYPE IV, YELLOW, 4" SOLID
- PAVEMENT MARKING TAPE, TYPE IV, YELLOW, 4" DASHED, 10' DASH 30' SKIP
- PAVEMENT MARKING TAPE, TYPE IV, WHITE, 4" SOLID
- PAVEMENT MARKING TAPE, TYPE IV, WHITE, 6" SOLID
- PAVEMENT MARKING TAPE, TYPE IV, WHITE, 6" DASHED, 2' DASH 6' SKIP
- PAVEMENT MARKING TAPE, TYPE IV, YELLOW, 12" SOLID
- PAVEMENT MARKING TAPE, TYPE IV, WHITE, 24" SOLID
- PAVEMENT MARKING TAPE, TYPE IV, WHITE, LETTERS AND SYMBOLS

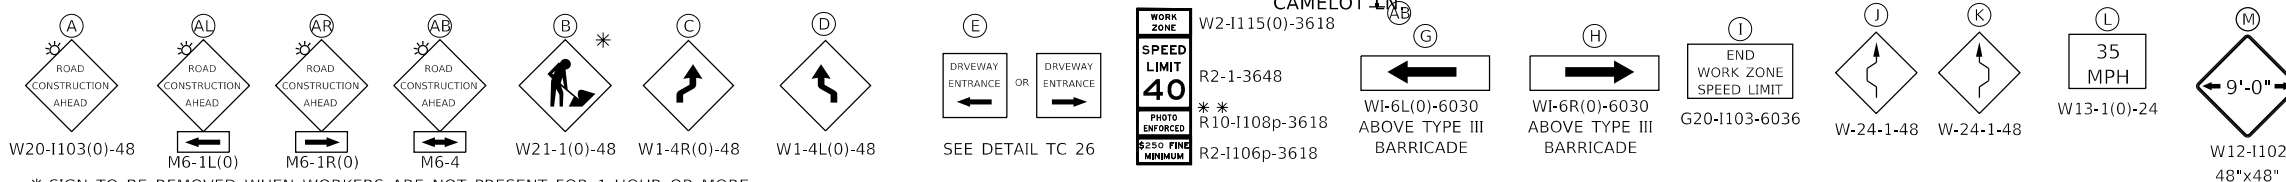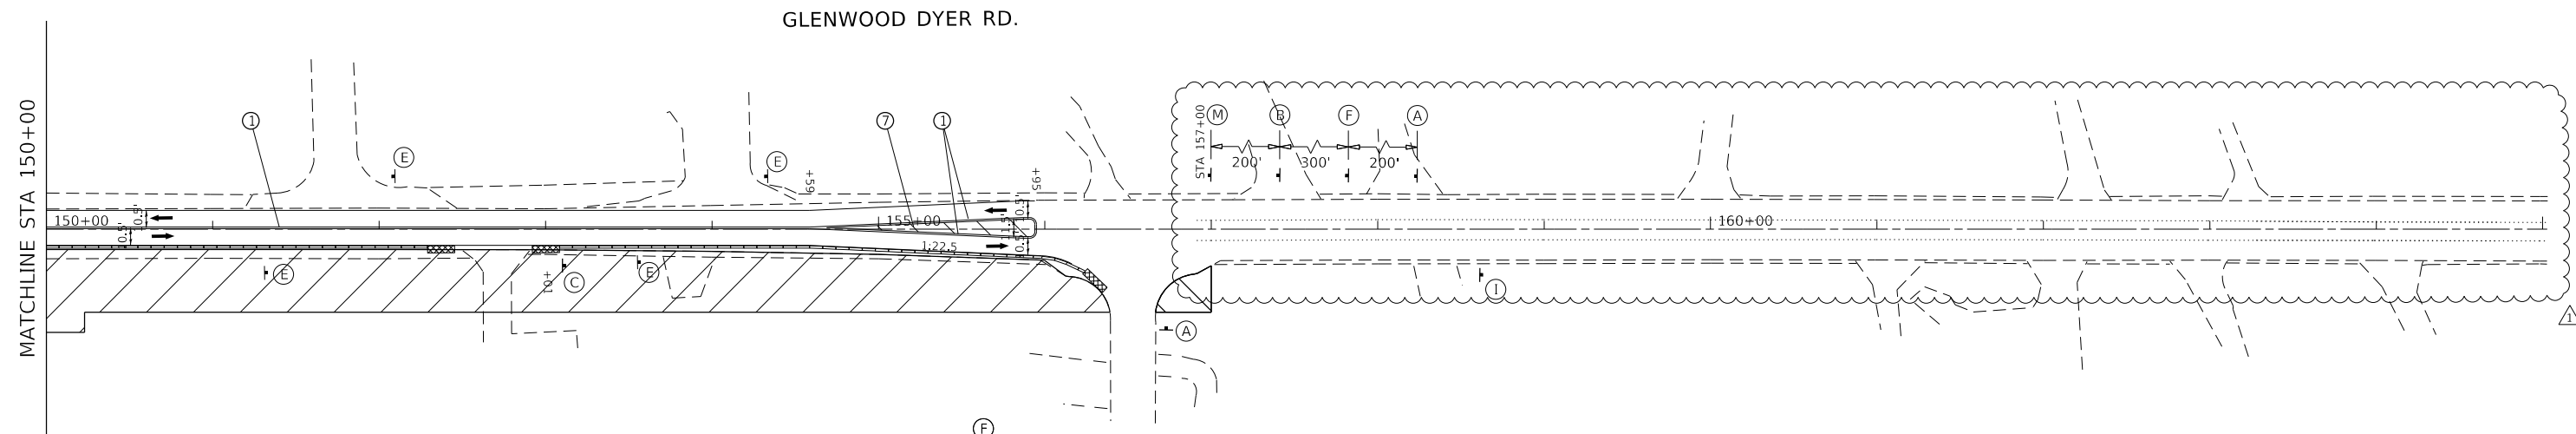

- * SIGN TO BE REMOVED WHEN WORKERS ARE NOT PRESENT FOR 1 HOUR OR MORE
- * * "PHOTO ENFORCED" PANEL TO BE USED ONLY ON IDOT ROUTES
- TEMPORARY CONCRETE BARRIER AT ALL LOCATIONS IS TO BE PINNED IN STAGE 1

USER NAME = rostkowskir	DESIGNED - RR	REVISED - 5/25/2021 RR
DRAWN - RR	REVISED -	
PLOT SCALE = 100,0000 ' / in.	CHECKED - DW	REVISED -
PLOT DATE = 5/25/2021	DATE - 3/25/2021	REVISED -


STATE OF ILLINOIS
DEPARTMENT OF TRANSPORTATION

SUGGESTED MAINTENANCE OF TRAFFIC: STAGE 1
GLENWOOD DYER ROAD; STONY ISLAND AVENUE TO IL RTE 83

SCALE: 1"=50' SHEET 4 OF 8 SHEETS STA. 135+00 TO STA. 165+00

F.A.U. RTE.	SECTION	COUNTY	TOTAL SHEETS	SHEET NO.
3603	521WRS	COOK	134	28
CONTRACT NO. 62F84				
ILLINOIS FED. AID PROJECT				

REVISED SHEET 5/26/2021


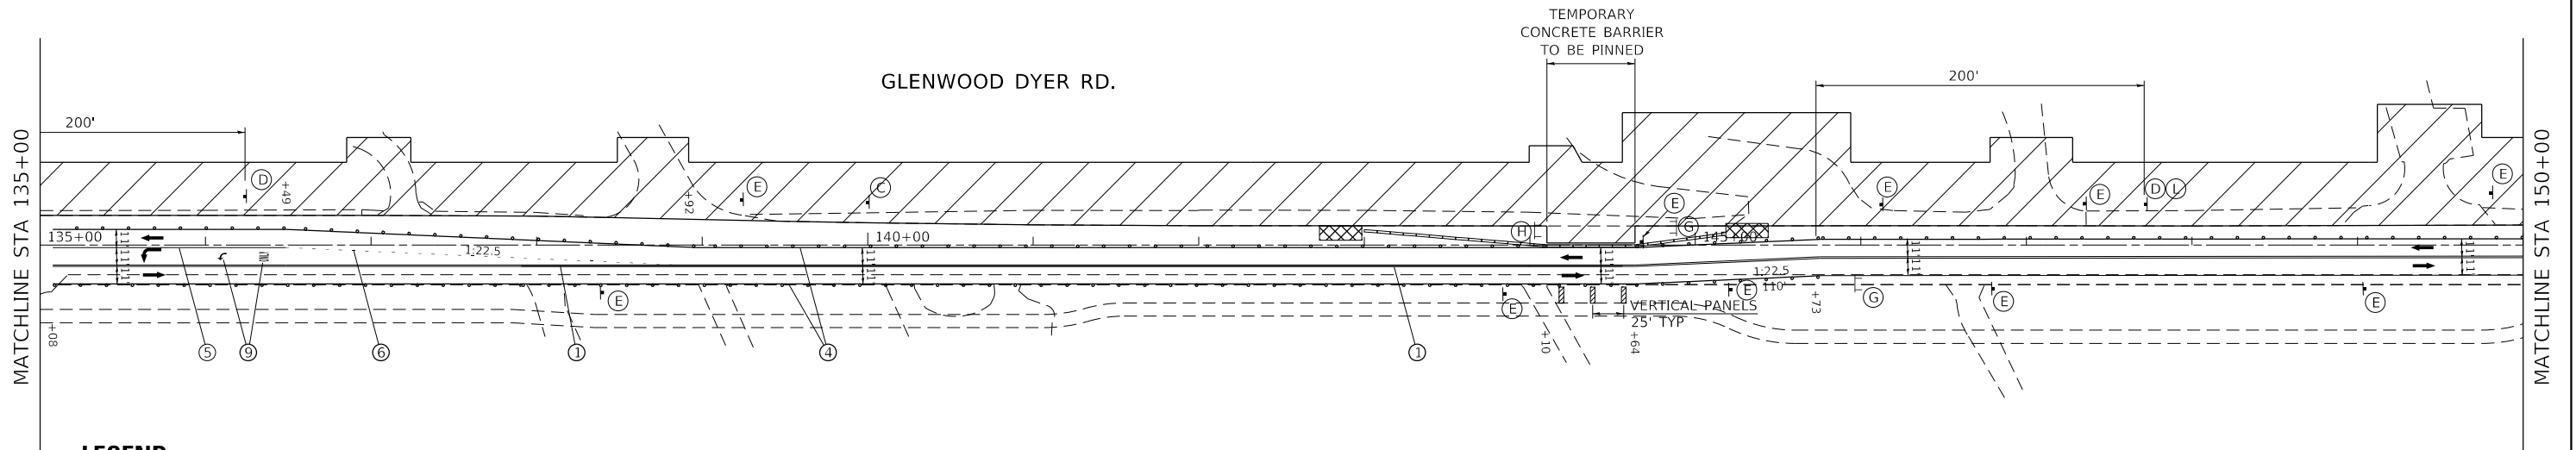


LEGEND

- WORK AREA
- SIGNS
- TYPE III BARRICADES
- IMPACT ATTENUATOR, TEMPORARY (NON REDIRECTIVE, NARROW), TEST LEVEL 3
- TEMPORARY CONCRETE BARRIER WITH REFLECTORS
- DRUMS OR BARRICADES SPACING (TYP):
 - 50' C-C TANGENTS
 - 20' C-C TAPERS
 - 10' C-C RADII
- VERTICAL PANELS
- TRAFFIC FLOW DIRECTION

WORK ZONE PAVEMENT MARKINGS:

- PAVEMENT MARKING TAPE, TYPE IV, YELLOW, DOUBLE, 4" SOLID, 11" C-C
- PAVEMENT MARKING TAPE, TYPE IV, YELLOW, 4" SOLID
- PAVEMENT MARKING TAPE, TYPE IV, YELLOW, 4" DASHED, 10' DASH 30' SKIP
- PAVEMENT MARKING TAPE, TYPE IV, WHITE, 4" SOLID
- PAVEMENT MARKING TAPE, TYPE IV, WHITE, 6" SOLID
- PAVEMENT MARKING TAPE, TYPE IV, WHITE, 6" DASHED, 2' DASH 6' SKIP
- PAVEMENT MARKING TAPE, TYPE IV, YELLOW, 12" SOLID
- PAVEMENT MARKING TAPE, TYPE IV, WHITE, 24" SOLID
- PAVEMENT MARKING TAPE, TYPE IV, WHITE, LETTERS AND SYMBOLS

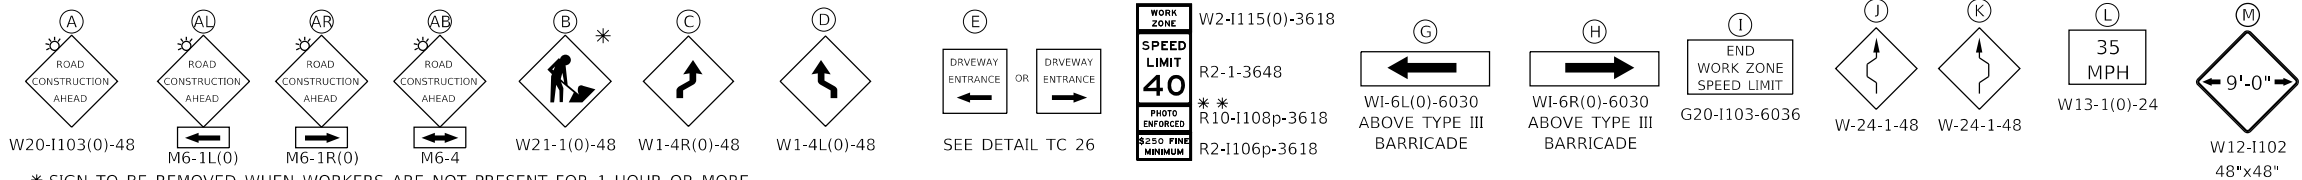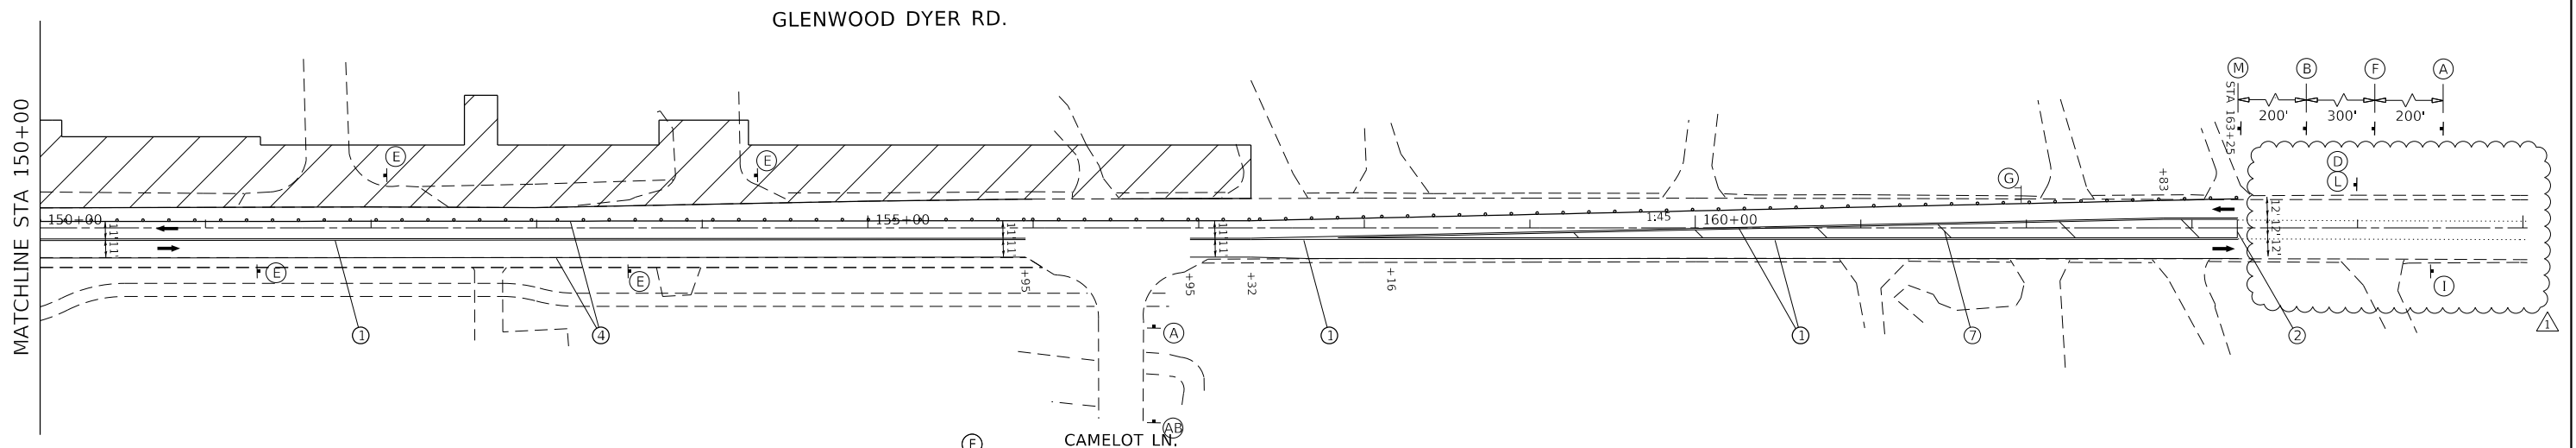

* SIGN TO BE REMOVED WHEN WORKERS ARE NOT PRESENT FOR 1 HOUR OR MORE
* * "PHOTO ENFORCED" PANEL TO BE USED ONLY ON IDOT ROUTES

USER NAME = rostkowskir	DESIGNED - RR	REVISED - 5/25/2021 RR
	DRAWN - RR	REVISED -
PLOT SCALE = 100,0000' / in.	CHECKED - DW	REVISED -
PLOT DATE = 5/25/2021	DATE - 3/25/2021	REVISED -


STATE OF ILLINOIS
DEPARTMENT OF TRANSPORTATION

SUGGESTED MAINTENANCE OF TRAFFIC: STAGE 2
GLENWOOD DYER ROAD; STONY ISLAND AVENUE TO IL RTE 83

SCALE: 1"=50' SHEET 6 OF 8 SHEETS STA. 135+00 TO STA. 165+00

F.A.U. RTE.	SECTION	COUNTY	TOTAL SHEETS	SHEET NO.
3603	521WRS	COOK	134	30
CONTRACT NO. 62F84				
ILLINOIS FED. AID PROJECT				

1 REVISED SHEET 5/26/2021

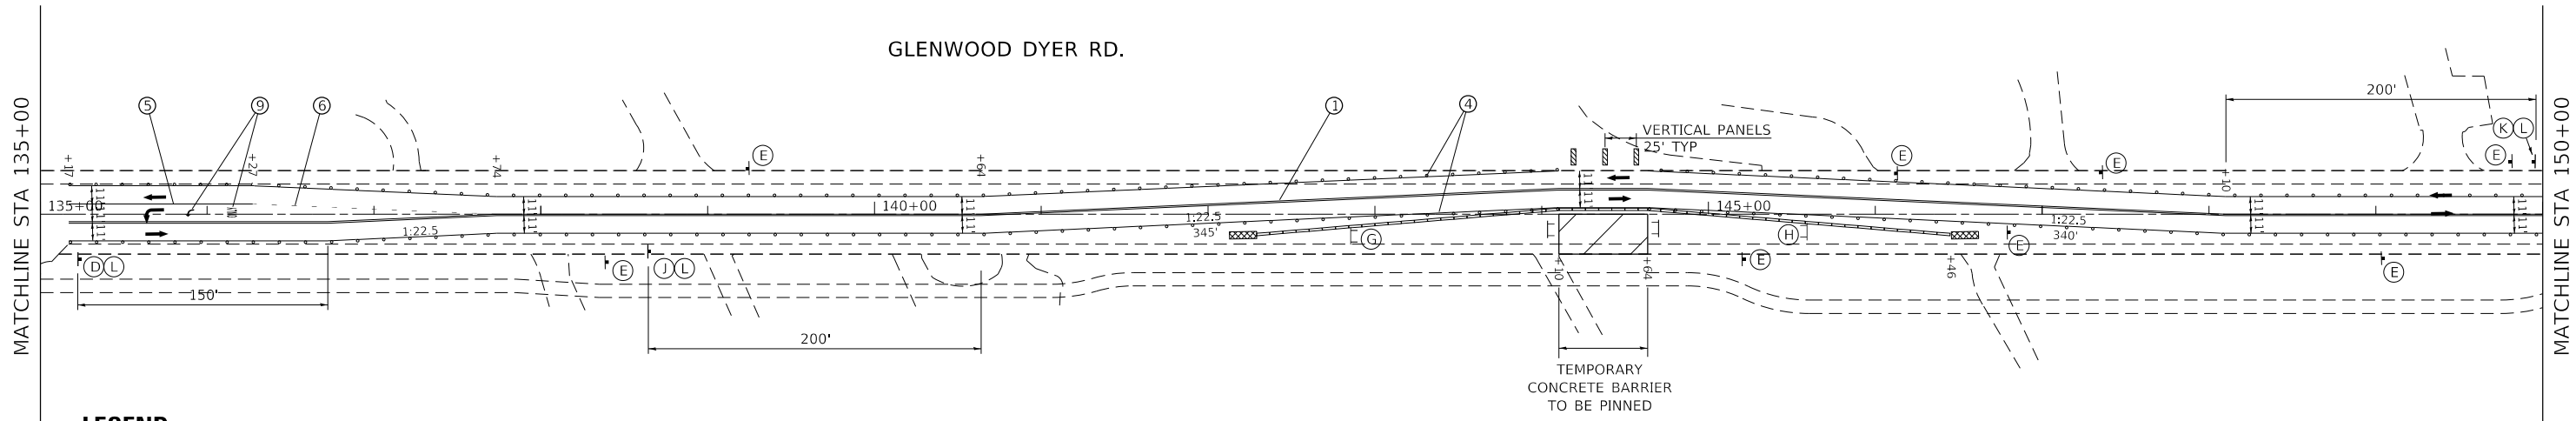


LEGEND

- WORK AREA
- SIGNS
- TYPE III BARRICADES
- IMPACT ATTENUATOR, TEMPORARY (NON REDIRECTIVE, NARROW), TEST LEVEL 3
- TEMPORARY CONCRETE BARRIER WITH REFLECTORS
- DRUMS OR BARRICADES SPACING (TYP):
 - 50' C-C TANGENTS
 - 20' C-C TAPERS
 - 10' C-C RADII
- VERTICAL PANELS
- TRAFFIC FLOW DIRECTION

WORK ZONE PAVEMENT MARKINGS:

- ① PAVEMENT MARKING TAPE, TYPE IV, YELLOW, DOUBLE, 4" SOLID, 11" C-C
- ② PAVEMENT MARKING TAPE, TYPE IV, YELLOW, 4" SOLID
- ③ PAVEMENT MARKING TAPE, TYPE IV, YELLOW, 4" DASHED, 10' DASH 30' SKIP
- ④ PAVEMENT MARKING TAPE, TYPE IV, WHITE, 4" SOLID
- ⑤ PAVEMENT MARKING TAPE, TYPE IV, WHITE, 6" SOLID
- ⑥ PAVEMENT MARKING TAPE, TYPE IV, WHITE, 6" DASHED, 2' DASH 6' SKIP
- ⑦ PAVEMENT MARKING TAPE, TYPE IV, YELLOW, 12" SOLID
- ⑧ PAVEMENT MARKING TAPE, TYPE IV, WHITE, 24" SOLID
- ⑨ PAVEMENT MARKING TAPE, TYPE IV, WHITE, LETTERS AND SYMBOLS

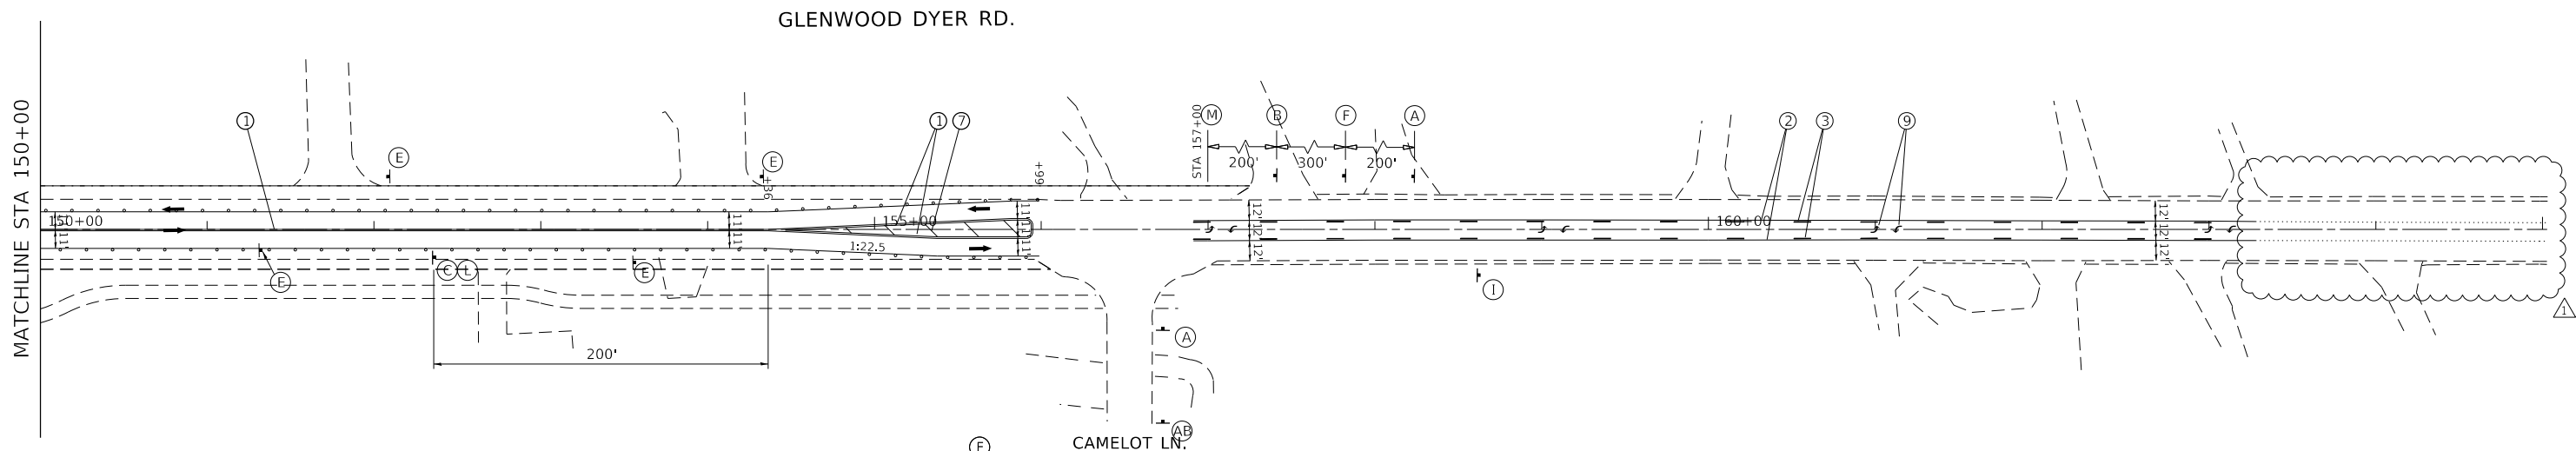

W20-1103(0)-48

M6-1L(0)

M6-1R(0)

M6-4

W21-1(0)-48

W1-4R(0)-48

W1-4L(0)-48

SEE DETAIL TC 26

W2-1115(0)-3618

W1-6L(0)-6030

W1-6R(0)-6030

G20-1103-6036

W24-1-48

W24-1-48

W13-1(0)-24

W12-1102 48"x48"

R2-1-3648

R10-1108p-3618

R2-1106p-3618

* SIGN TO BE REMOVED WHEN WORKERS ARE NOT PRESENT FOR 1 HOUR OR MORE

** "PHOTO ENFORCED" PANEL TO BE USED ONLY ON IDOT ROUTES

USER NAME = rostkowskir	DESIGNED - RR	REVISED - 5/25/2021 RR
	DRAWN - RR	REVISED -
PLOT SCALE = 100,0000 ' / in.	CHECKED - DW	REVISED -
PLOT DATE = 5/25/2021	DATE - 3/25/2021	REVISED -

STATE OF ILLINOIS
DEPARTMENT OF TRANSPORTATION

SUGGESTED MAINTENANCE OF TRAFFIC: STAGE 3
GLENWOOD DYER ROAD; STONY ISLAND AVENUE TO IL RTE 83

SCALE: 1"=50' SHEET 8 OF 8 SHEETS STA. 135+00 TO STA. 165+00

1 REVISED SHEET 5/26/2021

F.A.U. RTE.	SECTION	COUNTY	TOTAL SHEETS	SHEET NO.
3603	521WRS	COOK	134	32
CONTRACT NO. 62F84				
ILLINOIS FED. AID PROJECT				

MODEL: Default
FILE: \\nrtm12\pub\pubroom\dotall\links\gov\PIWDOT\Documents\IDOT Office\District 1\Project\PI09513\CAD\data\Design\PI09513-shb-cta\figs.dgn

MODEL: Default
FILE NAME: N:\2018\18095\05\Drawings\mstr\18095.05-002-Details.dgn



V3 Companies
7325 Janes Avenue
Woodridge, IL 60517
630.724.9200 phone
630.724.9202 fax
www.v3co.com

USER NAME	=	DESIGNED	- WJV	REVISED	- 5/25/2021 WJV
CHECKED	- WJV	REVIS	-		
PLOT SCALE	=	DRAWN	- BMS	REVISED	-
PLOT DATE	=	CHECKED	- WJV	REVISED	-


STATE OF ILLINOIS
DEPARTMENT OF TRANSPORTATION

BICYCLE RAILING AND SLOPE WALL DETAILS



BILL OF MATERIAL

Item	Unit	Quantity
Bicycle Railing (Special)	Foot	380
Slope Wall 4 Inch	Sq. Yd.	150

Notes:
Railing shall be according to Section 509 of the Standard Specifications, except as noted, and will be paid for at the contract unit price per foot for Bicycle Railing (Special).
Cost of concrete footings included with Bicyce Railing (Special).
All steel rail elements shall be galvanized according to Article 509.05 of the Standard Specifications.

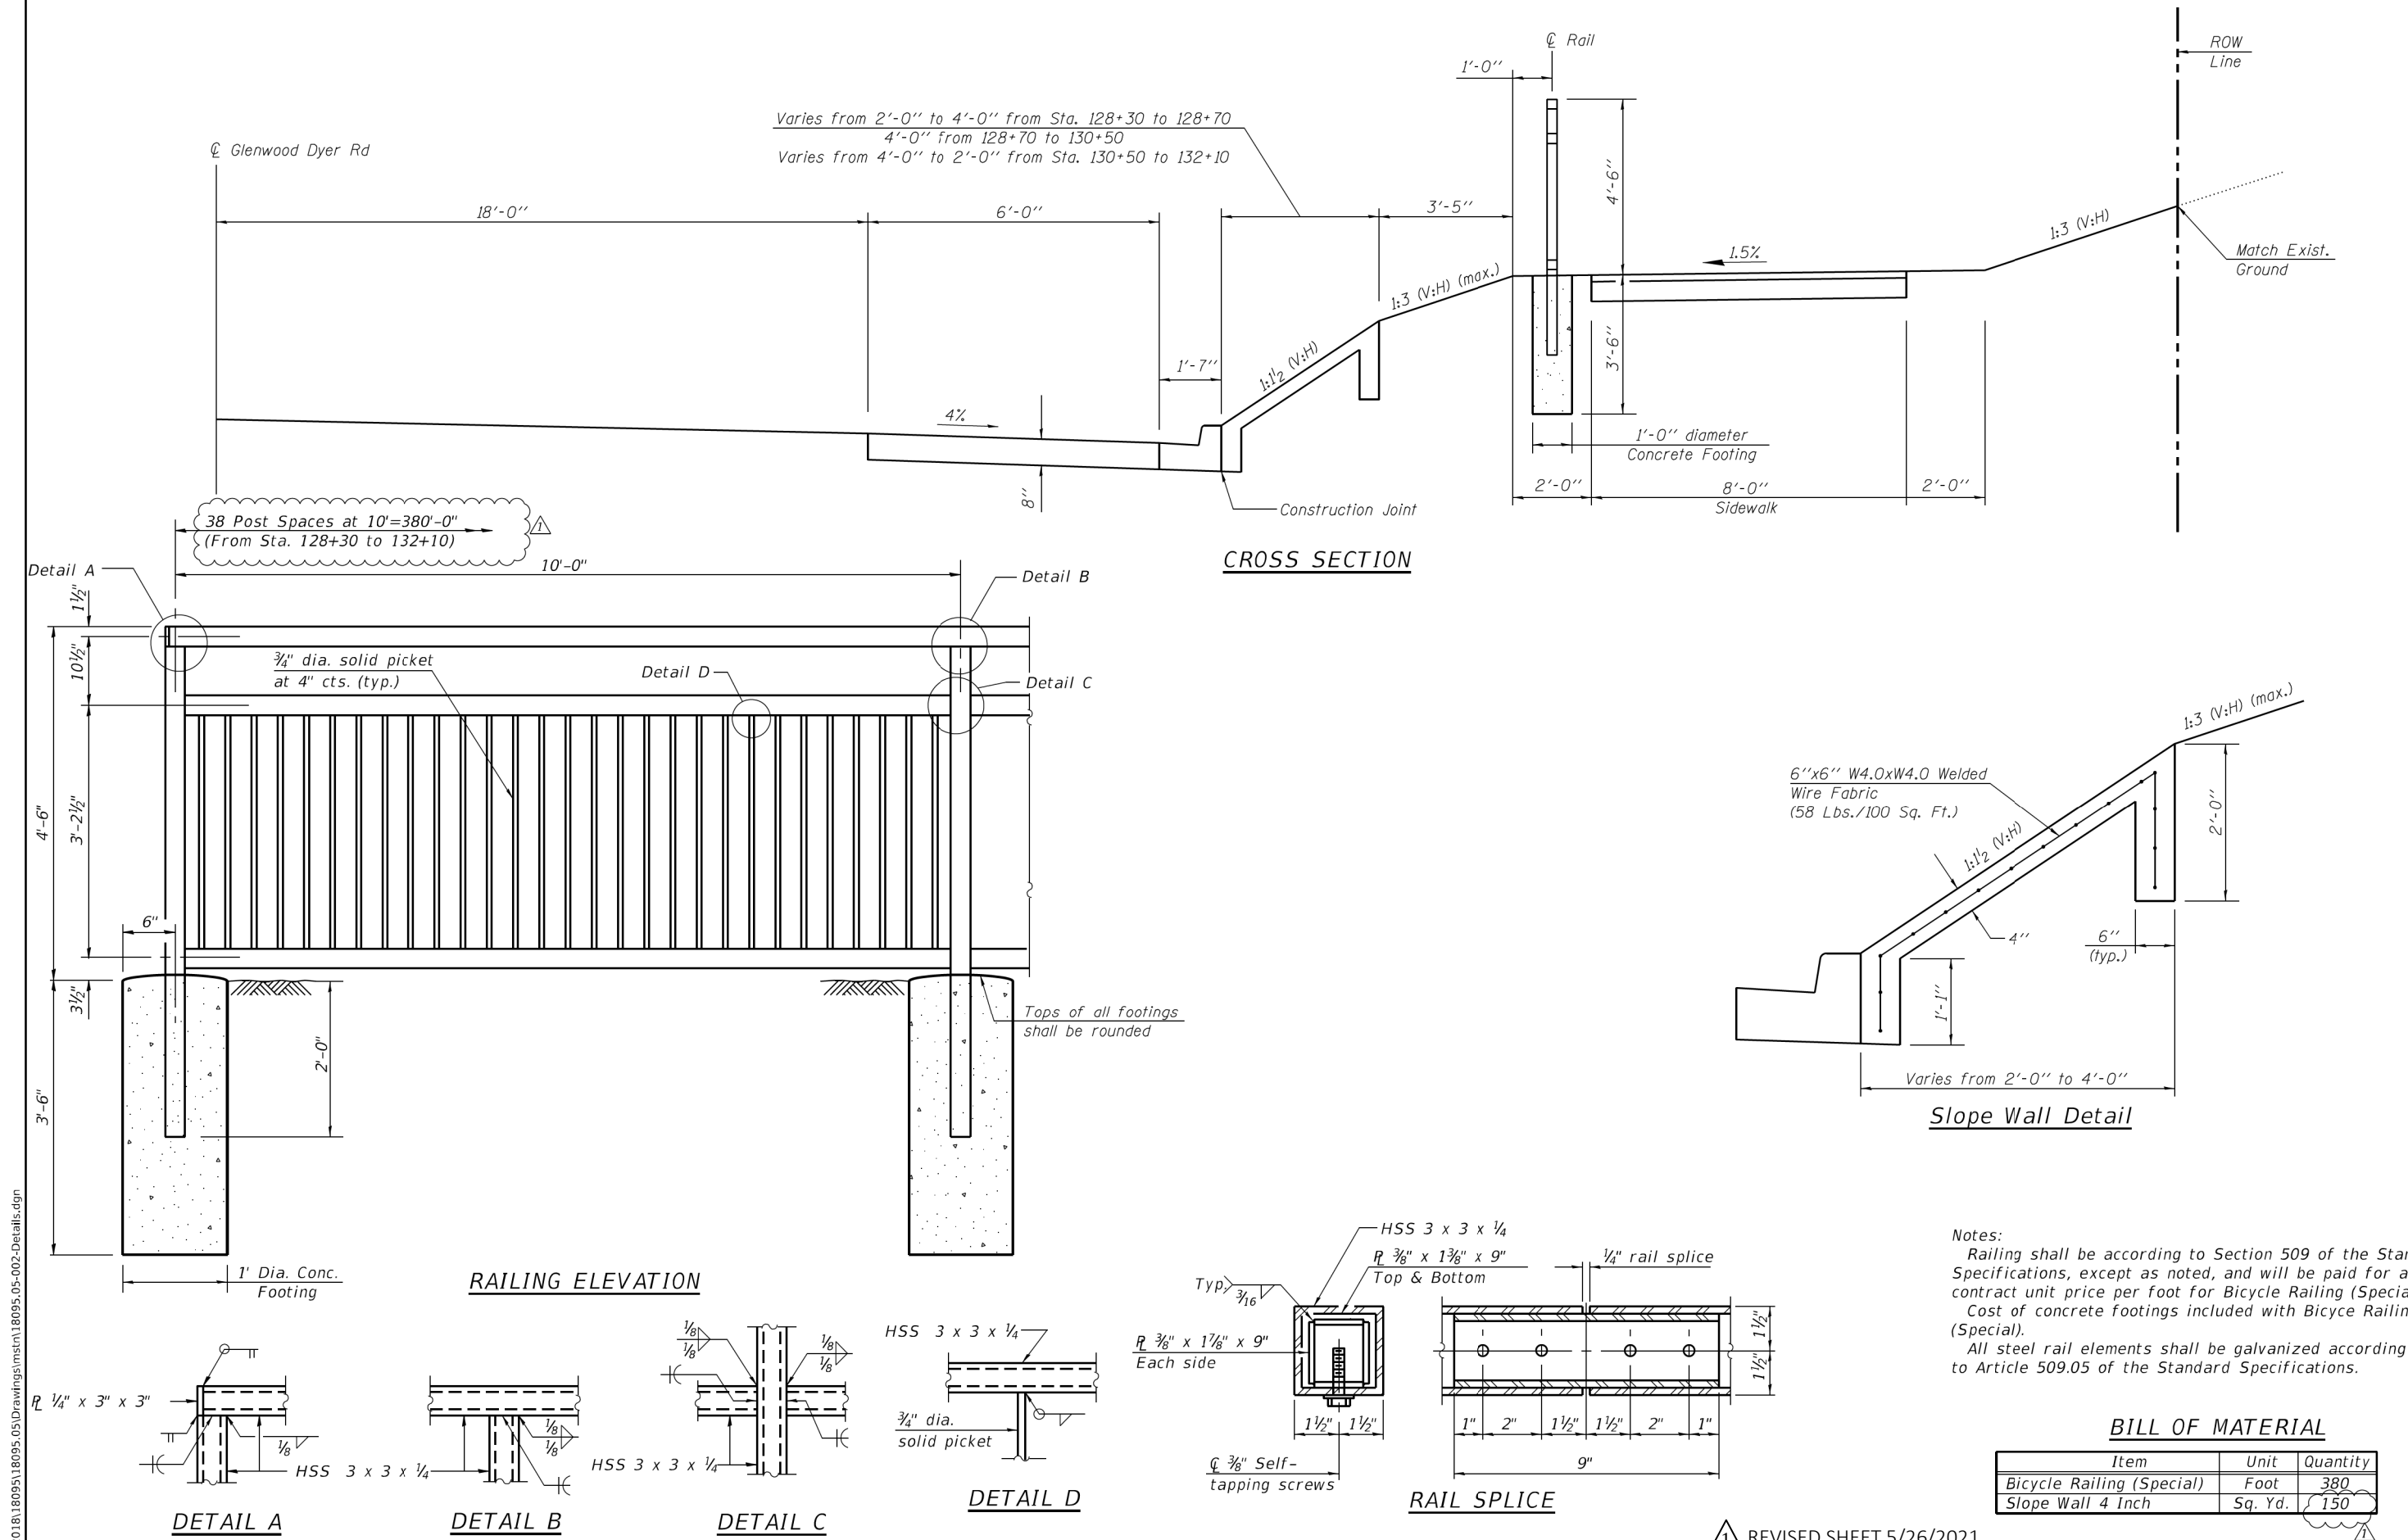

MODEL: Print cross sections Addendum changes



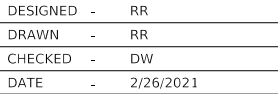
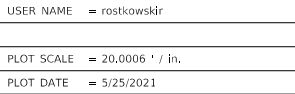


REVISED	-		5/25/2021	RR
REVISED	-			
REVISED	-			
REVISED	-			



ILLINOIS	FED. AID PROJECT
----------	------------------

MODEL Print cross sections Addendum changes
FILE NAME: P:\glenwood\addendum\521\DOT Documents\DOT Offices\District 1\Projects\109513\CADD\data\Design\109513-cor\ldw7.dgn

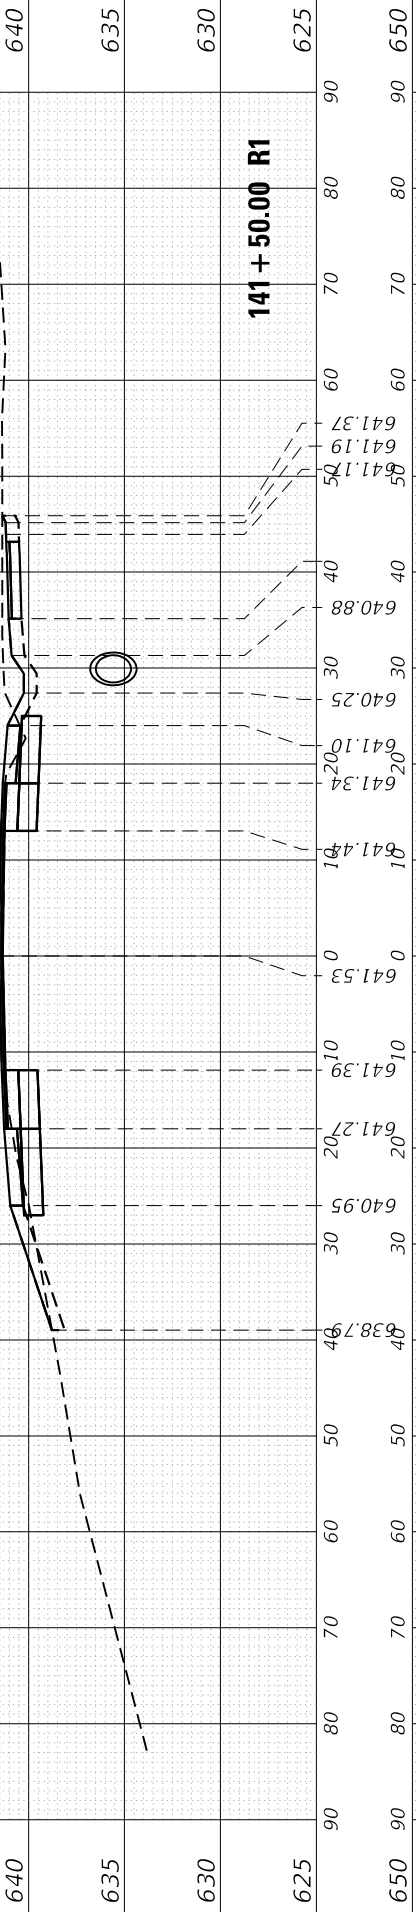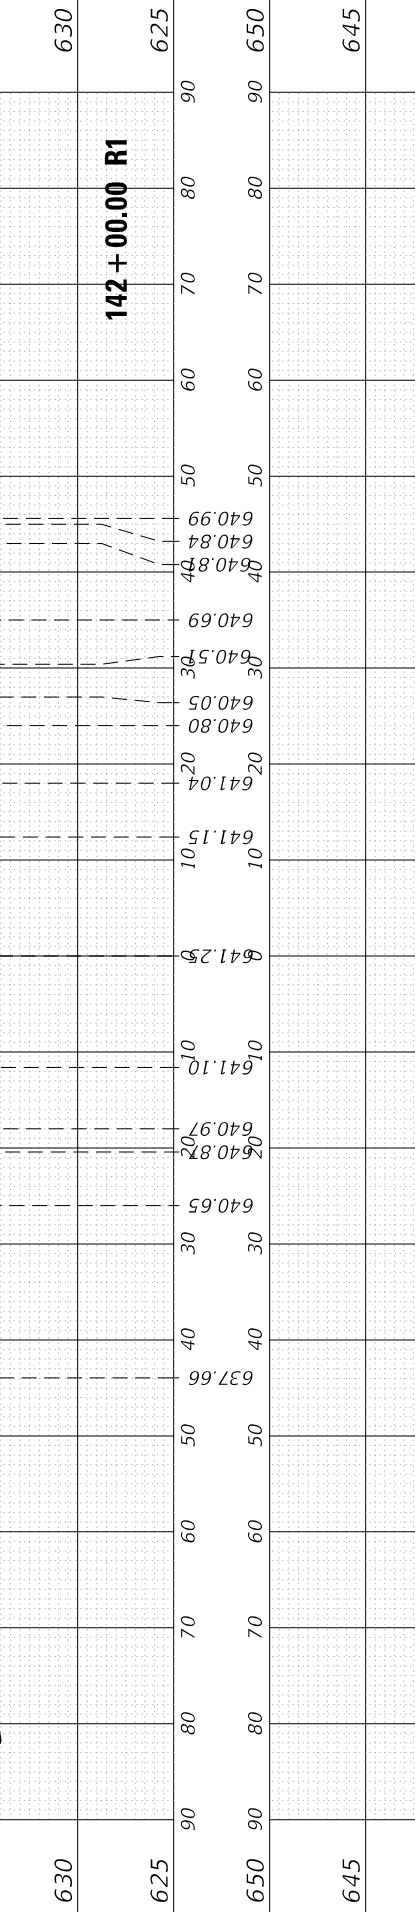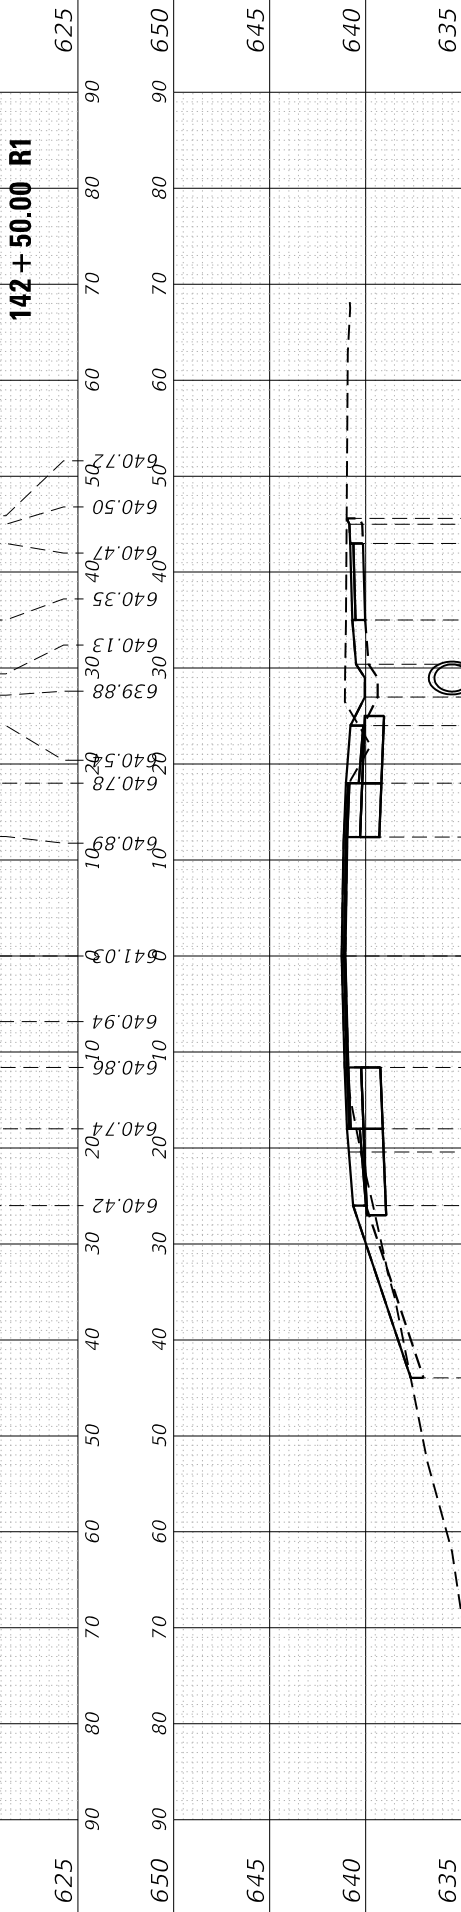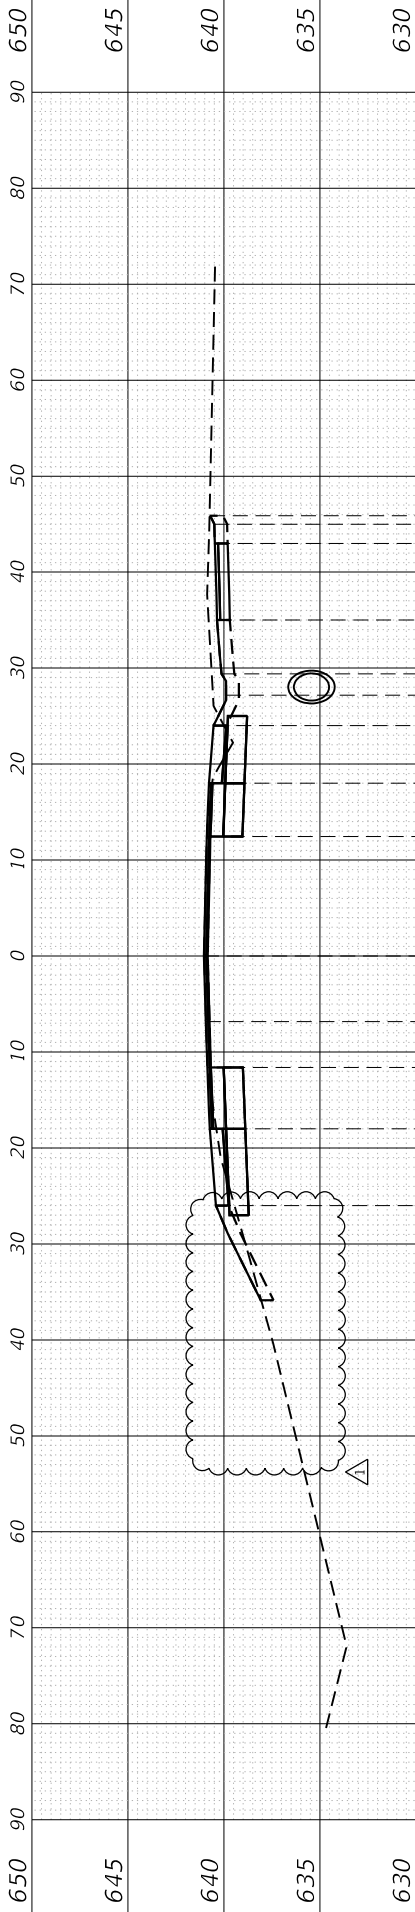

1 REVISED SHEET 5/26/2021

USER NAME = rostkowski	DESIGNED - RR	REVISED - 5/25/2021 RR
	DRAWN - RR	REVISED -
PLOT SCALE = 20.0006 ' / in.	CHECKED - DW	REVISED -
PLOT DATE = 5/25/2021	DATE - 2/26/2021	REVISED -

STATE OF ILLINOIS
DEPARTMENT OF TRANSPORTATION

CROSS SECTIONS			
GLENWOOD DYER ROAD; STONY ISLAND AVENUE TO IL RTE 83			
SCALE: 1H;10V	SHEET 16	OF 24 SHEETS	STA. 140+84.30 R1 TO STA. 142+50.00 R1

F.A.U. RTE.	SECTION	COUNTY	TOTAL SHEETS	SHEET NO.
3603	521WRS	COOK	134	126
CONTRACT NO. 62F84				
ILLINOIS		FED. AID PROJECT		