


FINAL SURVEY	SURVEYED	DATE
NOTE BOOK NO.	PLOTTED	BY
	TEMPLATE	
	AREAS CHECKED	
	AREAS CHECKED	

ORIGINAL SURVEY	SURVEYED	DATE
NOTE BOOK NO.	PLOTTED	BY
	TEMPLATE	
	AREAS CHECKED	
	AREAS CHECKED	

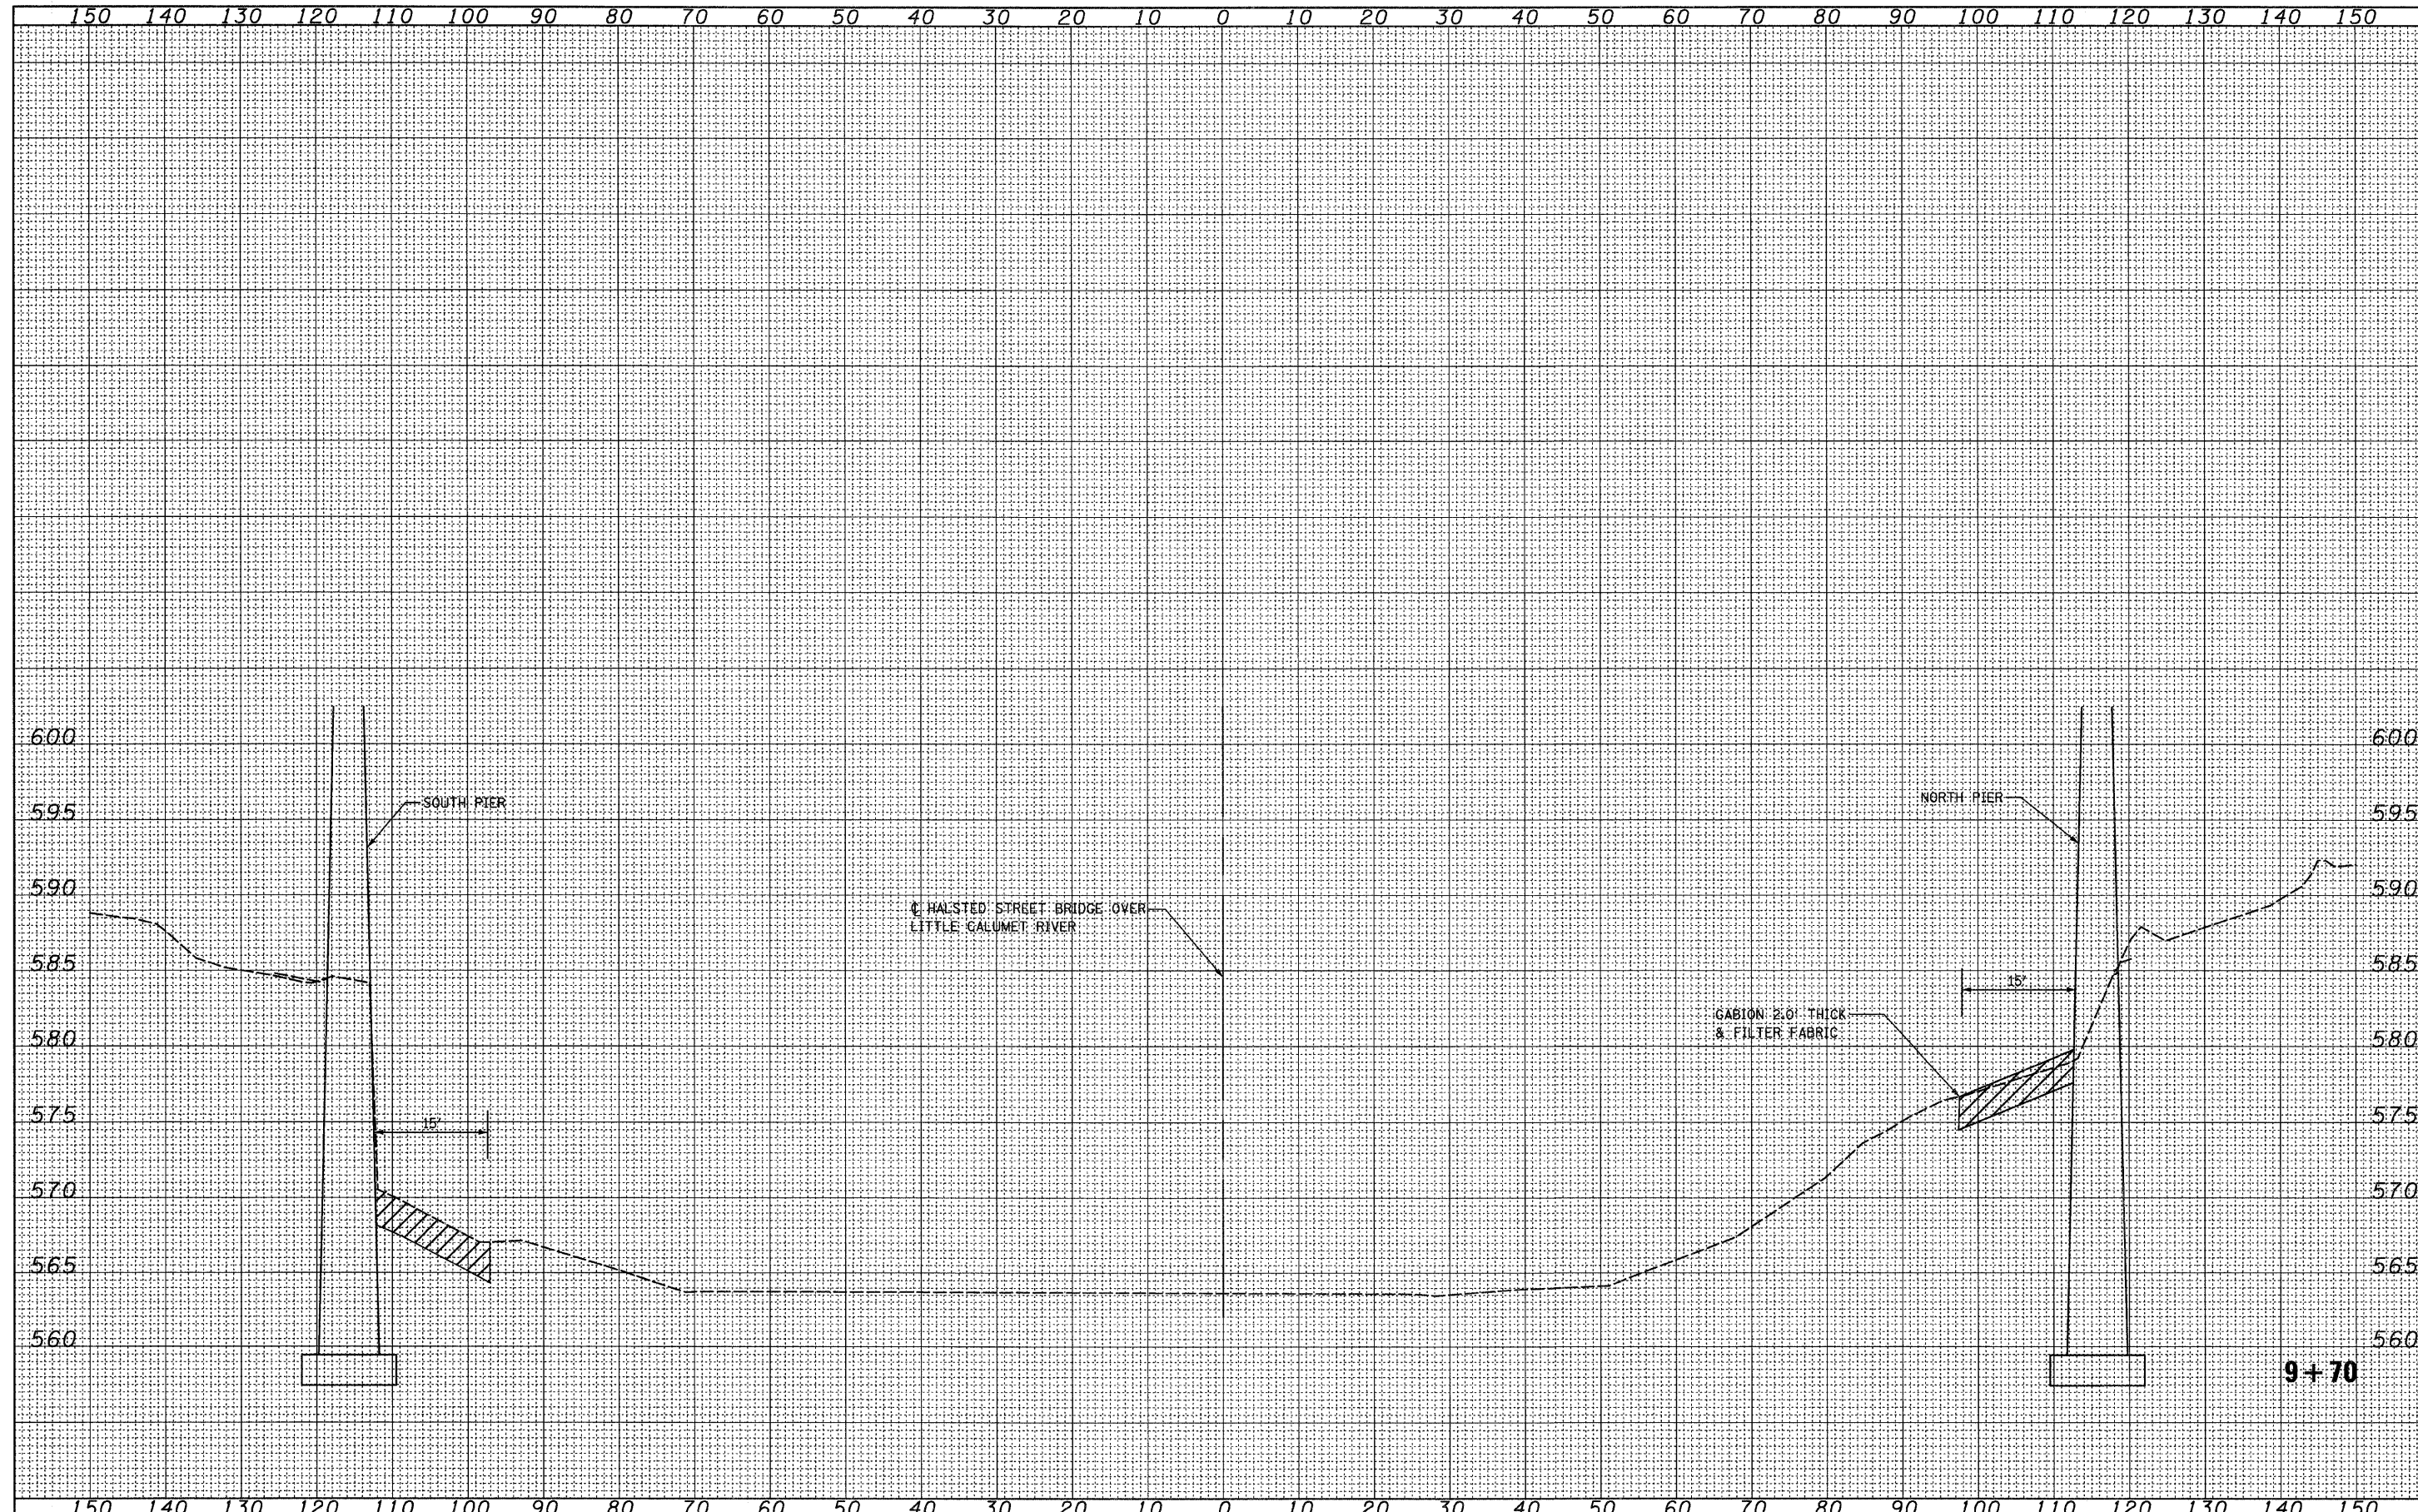

FILE NAME = I:\1024\CADD Sheets\0168---aht-xshd.dgn	USER NAME = IDOT	DESIGNED -	REVISIED -	STATE OF ILLINOIS DEPARTMENT OF TRANSPORTATION	CROSS SECTIONS HALSTED STREET OVER LITTLE CALUMET RIVER			F.A. RTE. VAR.	SECTION	COUNTY	TOTAL SHEETS	SHEET NO.
	PLOT SCALE = 10.0000' / IN.	DRAWN -	REVISIED -		SCALE:	SHEET NO. 1 OF 2 SHEETS	STA.	TO STA.	2006-005 I	COOK	30	24
	PLOT DATE = 1/30/2009	CHECKED -	REVISIED -		CONTRACT NO. 60B22							
		DATE -	REVISIED -		ILLINOIS FED. AID PROJECT							