


BY: \_\_\_\_\_ DATE: \_\_\_\_\_  
 SURVEYED: \_\_\_\_\_  
 CHECKED: \_\_\_\_\_  
 ORIGINAL SURVEY: \_\_\_\_\_  
 NOTE BOOK: \_\_\_\_\_  
 NO.: \_\_\_\_\_

BY: \_\_\_\_\_ DATE: \_\_\_\_\_  
 SURVEYED: \_\_\_\_\_  
 CHECKED: \_\_\_\_\_  
 ORIGINAL SURVEY: \_\_\_\_\_  
 NOTE BOOK: \_\_\_\_\_  
 NO.: \_\_\_\_\_

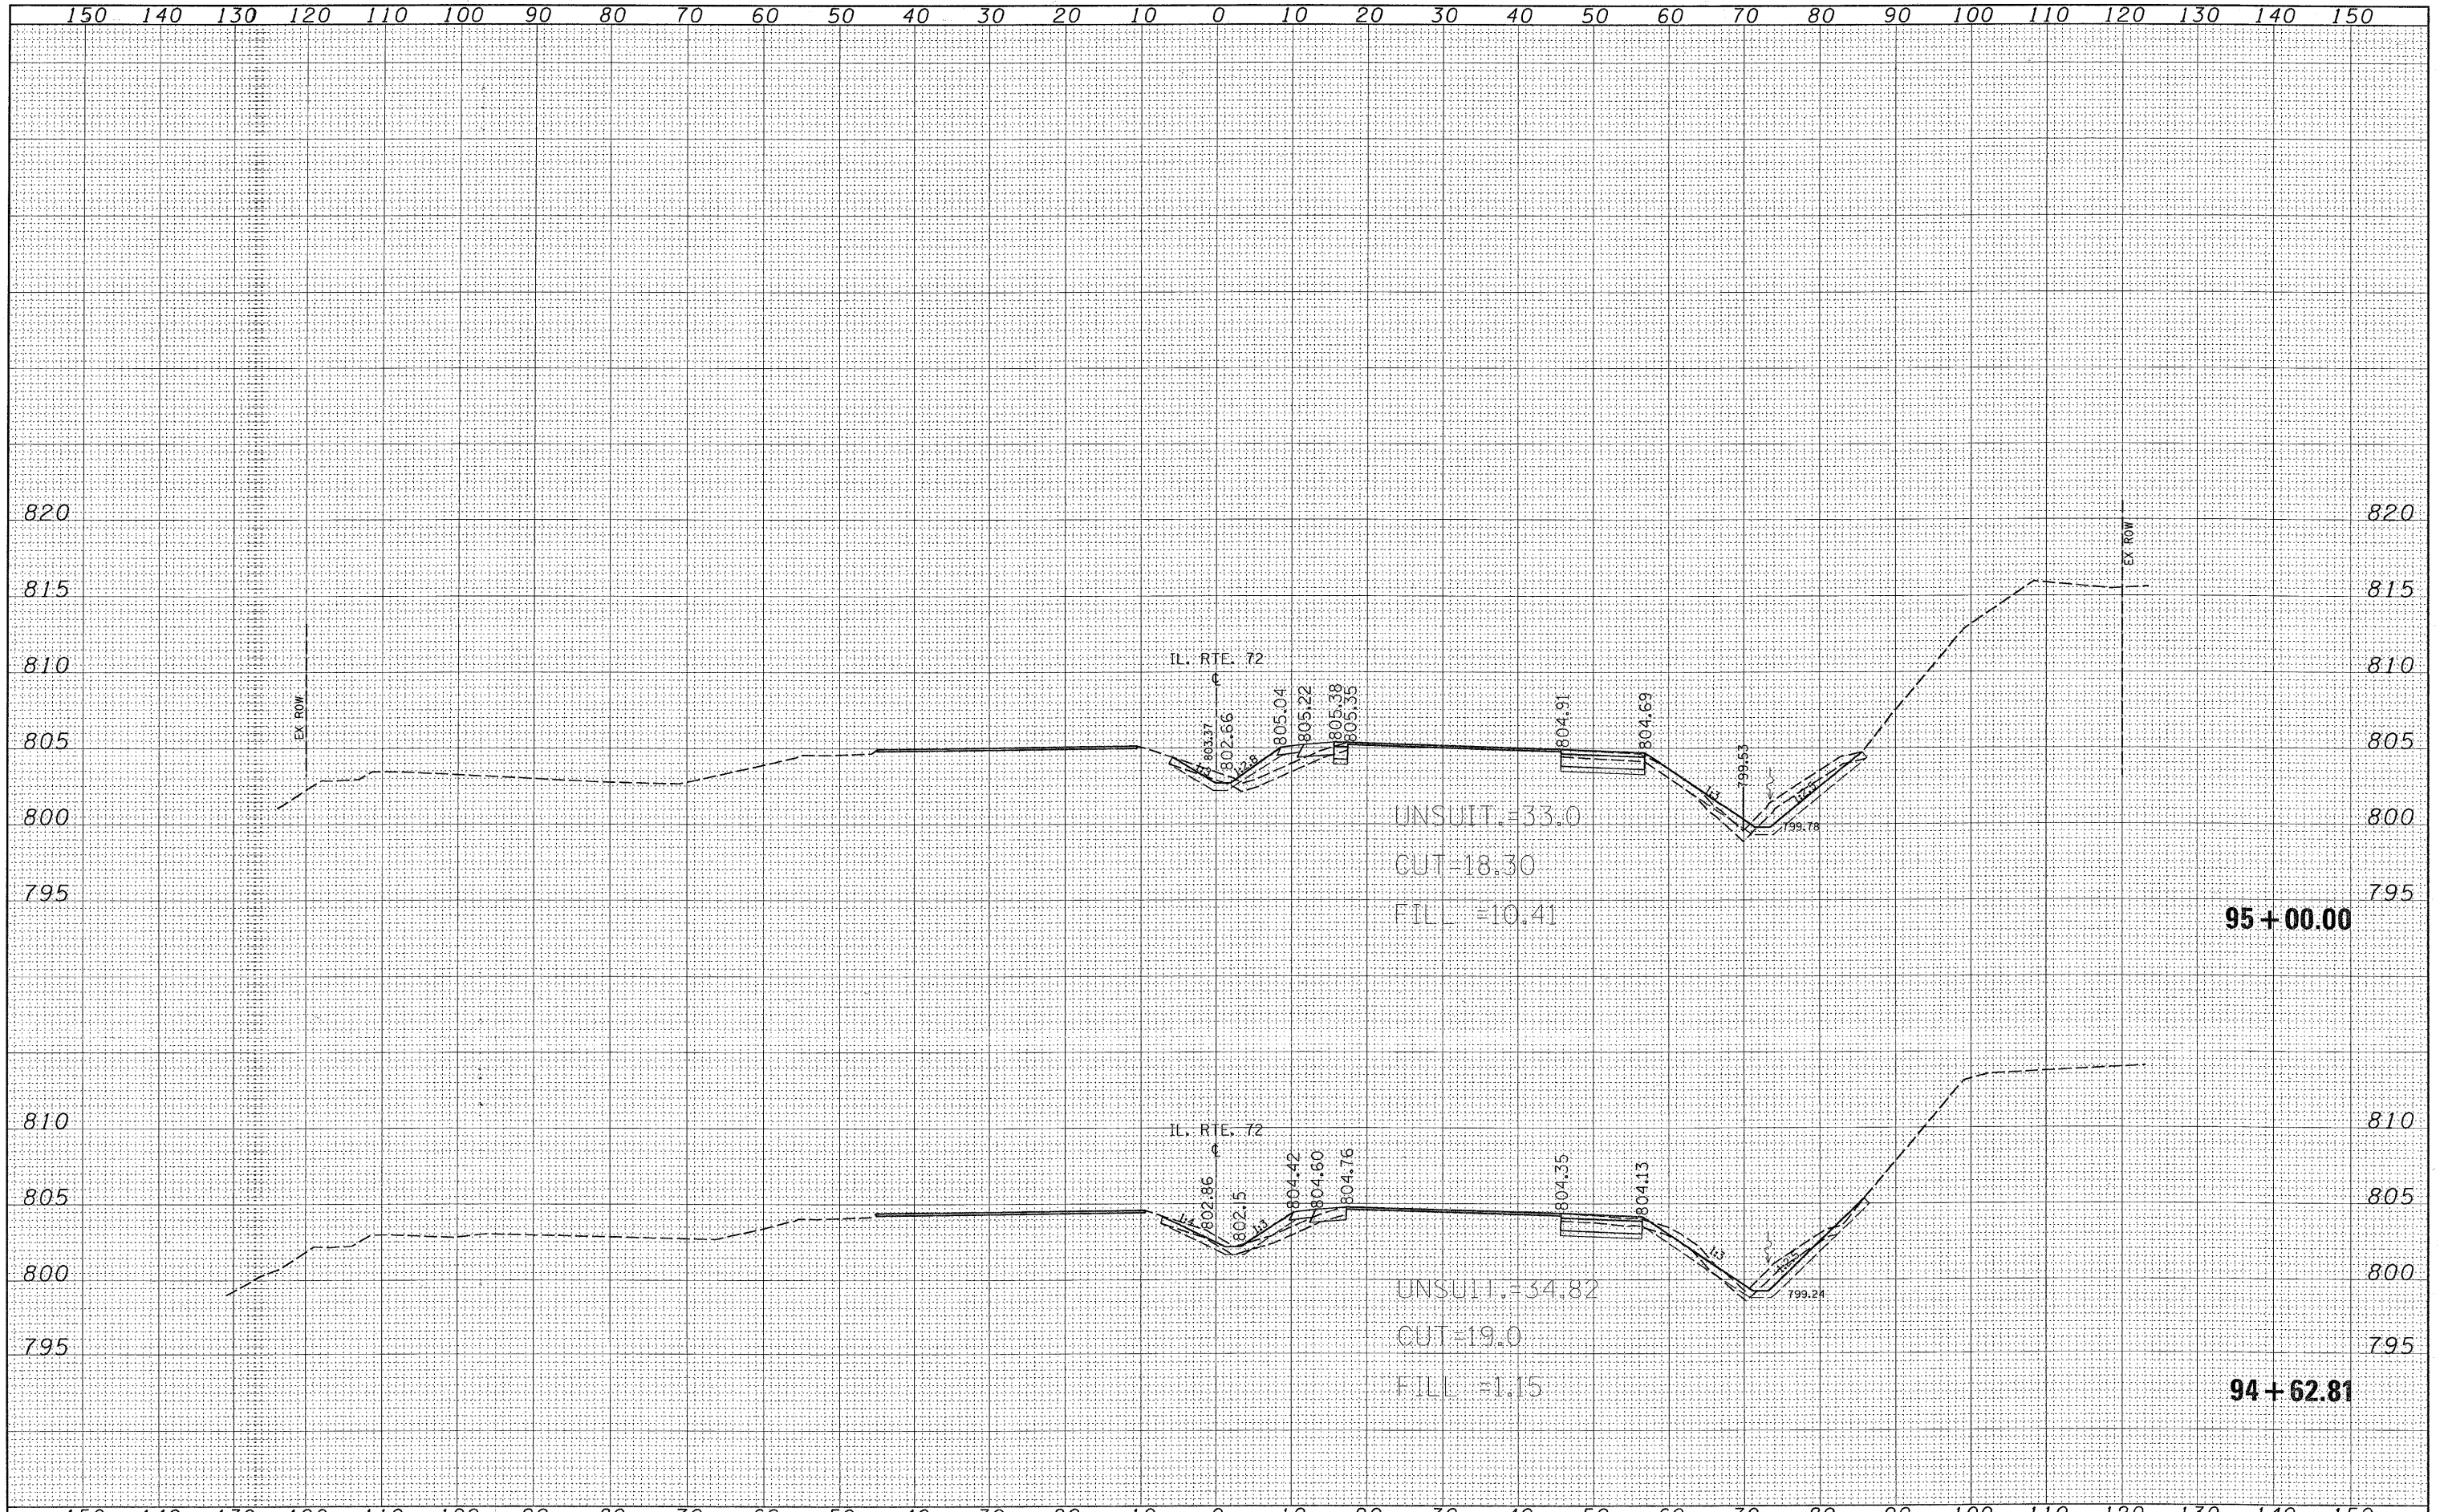

FILE NAME =	USER NAME = guillaumefp	DESIGNED -	REVISED -	<b>STATE OF ILLINOIS DEPARTMENT OF TRANSPORTATION</b>	<b>IL. RTE. 72 (HIGGINS RD) CROSS SECTIONS</b>		F.A. RTE. 341	SECTION 32-2-R-N	COUNTY COOK	TOTAL SHEETS 53	SHEET NO. 45	
ct:\pw\work\PW1007\GUILLAUMEFP\d0103849\0149800	ght-xssht-172.dgn	DRAWN -	REVISED -		SCALE:	SHEET NO. OF SHEETS	STA. 94+62.81 TO STA. 95+00.00	CONTRACT NO. 60E64				
PLOT SCALE = 10.0000' / IN.		CHECKED -	REVISED -		ILLINOIS FED. AID PROJECT							
PLOT DATE = 4/8/2009		DATE -	REVISED -									