


FINAL SURVEY	BY	DATE
SURVEYED		
PLOTTED		
NOTE BOOK		
AREAS CHECKED		
NO.		

ORIGINAL SURVEY	BY	DATE
SURVEYED		
PLOTTED		
NOTE BOOK		
AREAS CHECKED		
NO.		

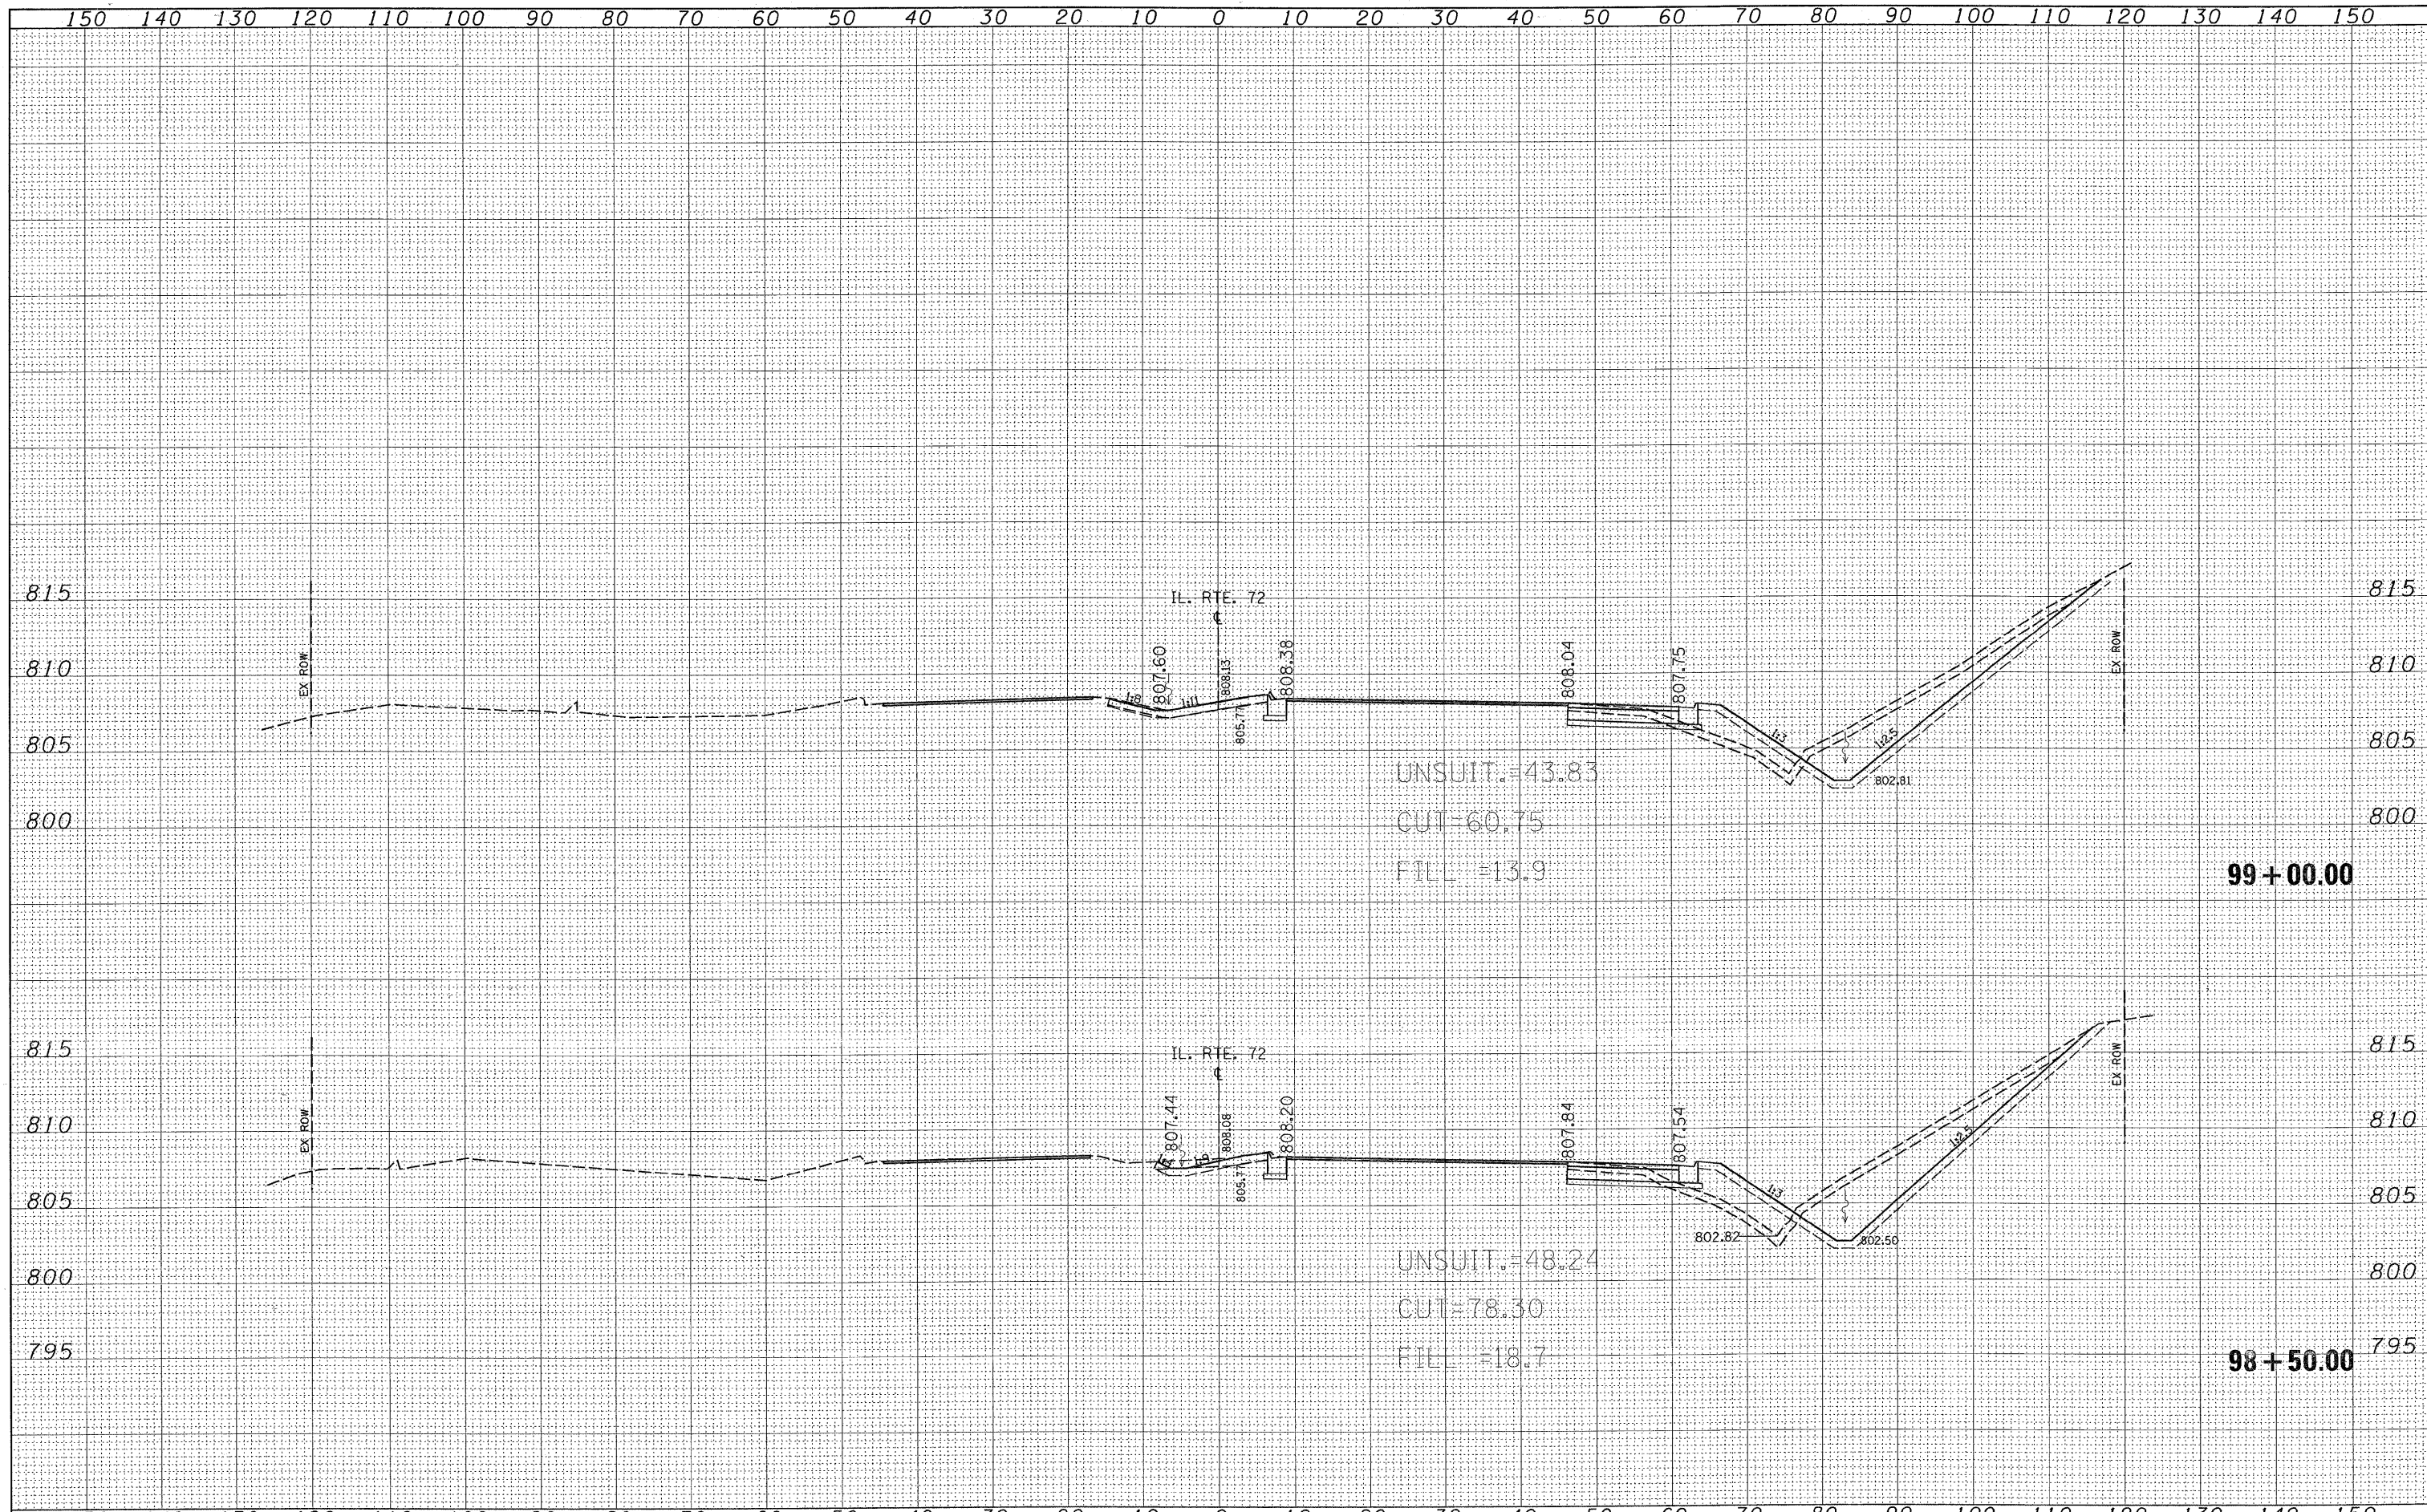

FILE NAME =	USER NAME = guillaumejp	DESIGNED -	REVISED -	STATE OF ILLINOIS DEPARTMENT OF TRANSPORTATION	IL. RTE. 72 (HIGGINS RD) CROSS SECTIONS	F.A.P. RTE. 341	SECTION 32-2-R-N	COUNTY COOK	TOTAL SHEETS 53	SHEET NO. 48		
c:\pwork\PWIDOT\GUILLAUJEP\0103849\0149888	shht:xsht:172.dgn	DRAWN -	REVISED -			SCALE:	SHEET NO. OF SHEETS	STA. 98+50.00	TO STA. 99+00.00	CONTRACT NO. 60E64 ILLINOIS FED. AID PROJECT		
	PLOT SCALE = 10.0000 / IN.	CHECKED -	REVISED -									
	PLOT DATE = 4/8/2009	DATE -	REVISED -									