


SECTION A-A
N.T.S.

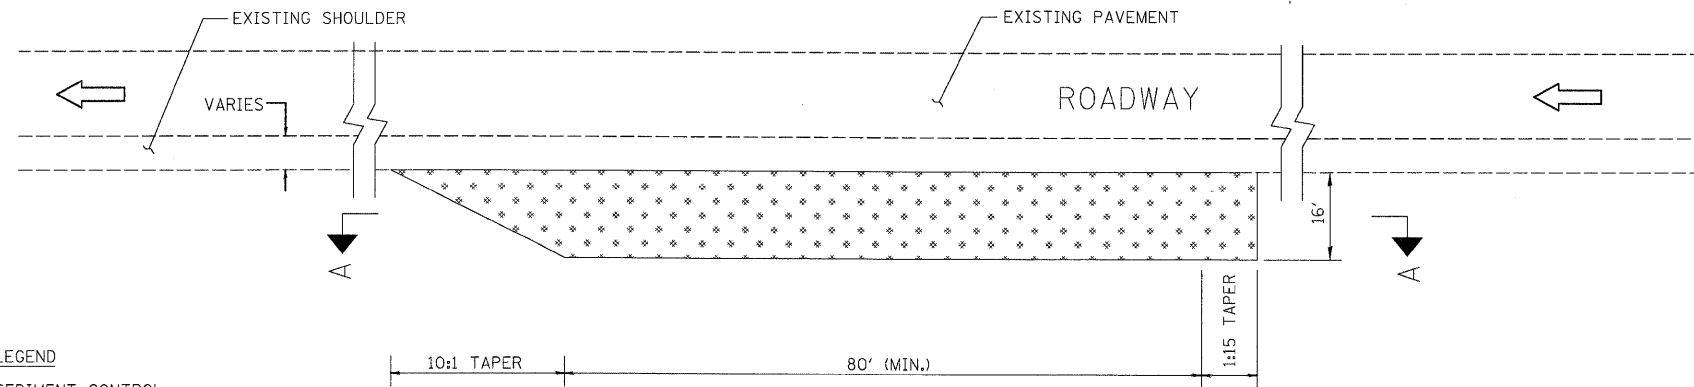

LEGEND


 SEDIMENT CONTROL,
 STABILIZED CONSTRUCTION ENTRANCE

PLAN
N.T.S.

CONSTRUCTION SPECIFICATIONS AND NOTES

1. STABILIZED CONSTRUCTION ENTRANCE
 - A. LENGTH - AS REQUIRED, BUT NOT LESS THAN 80 FEET.
 - B. THICKNESS - NOT LESS THAN 4", ABOVE TOP OF CELLULAR CONFINEMENT GRID.
2. EXISTING DITCH DRAINAGE TO BE MAINTAINED.
3. GRADE FILL TO 1:10 ON APPROACH SIDE OF ENTRANCE

STABILIZED CONSTRUCTION ENTRANCE

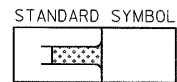

McDonough Associates Inc.
 Engineers / Architects
 130 East Randolph Street Chicago, Illinois 60601

FILE NAME = D160F71-SHT-EROS21.dgn	USER NAME = TKLuegel	DESIGNED - JCL	REVISED -
		DRAWN - JCL	REVISED -
		CHECKED - DLT	REVISED -
		DATE - 03/20/09	REVISED -

STATE OF ILLINOIS
DEPARTMENT OF TRANSPORTATION

EROSION AND SEDIMENT CONTROL DETAILS

F.A.I. RTE.	SECTION	COUNTY	TOTAL SHEETS	SHEET NO.
55	99-2HB-2-R	WILL	171	71
CONTRACT NO. 60F71				
FED. ROAD DIST. NO. 1 ILLINOIS FED. AID PROJECT				

SCALE: SHEET NO. OF SHEETS STA. TO STA.