

F.A.P. RTE.	SECTION	COUNTY	TOTAL SHEETS	SHEET NO.	TOTAL SHEETS	SHEET NO.
389	2009-031 TS	COOK	13	4	13	4
FED. ROAD DIST. NO.	ILLINOIS	CONTRACT NO. 60G31				

D-91-364-09

GENERAL NOTES:

1. TRAFFIC SIGNAL CONTRACTOR SHALL CONTACT BOE INSPECTION SERVICES AT 312-746-5048 FOR A WALK THROUGH PRIOR TO STARTING ANY ELECTRICAL CONSTRUCTION
2. CONTRACTOR SHALL CONTACT UTILITIES FOR LOCATE PRIOR TO WORK.
3. ALL FOUNDATIONS IN CONCRETE SIDEWALK TO BE INSTALLED PER B.O.E. DRAWING #828.
4. SEE B.O.E. DRAWING #826 FOR CODE.
5. SEE STANDARD DRAWINGS FOR MOUNTING DETAILS.
6. ALL SIGNAL SECTIONS TO BE STANDARD 12" SIZE L.E.D. TYPE.
7. ALL VEHICULAR SIGNALS TO BE 3 SECTION, UNLESS OTHERWISE NOTED.
8. PEDESTRIAN SIGNALS TO BE 2 SECTION WITH I.T.E. SYMBOLIC LENSES L.E.D. TYPE, AND COUNT DOWN DISPLAY
9. PEDESTRIAN SIGNALS TO BE MOUNTED BELOW VEHICULAR SIGNALS.
10. ALL MAST ARMS TO BE STEEL MONOTUBE TYPE, SIZE AS NOTED.
11. TRAFFIC SIGNAL EQUIPMENT SHALL BE PAINTED BLACK.

CONSTRUCTION NOTES:


- A - 3-27-09-MODIFICATIONS TO 5-24-74 PLANS SET
- B - MODIFY EXISTING CONTROLLER
- C - INSTALL VIDEO DETECTION SYSTEM WITH RACK MOUNT
- D - INSTALL VIDEO DETECTION CAMERA TO VERTICAL POLE
- E - REMOVE POST AND REPLACE WITH MAST ARM AND POLE PRIOR TO ANY OTHER TRAFFIC SIGNAL HEAD REMOVAL AND REPLACEMENT

REMOVAL NOTES:

- F - REMOVE POST
- G - BREAK DOWN EXISTING FOUNDATION SPECIAL
- H - REMOVE TRAFFIC SIGNAL HEAD
- J - REMOVE PEDESTRIAN SIGNAL HEAD


SIGNAL AND CABLE REMOVAL PLAN

SCALE: NTS

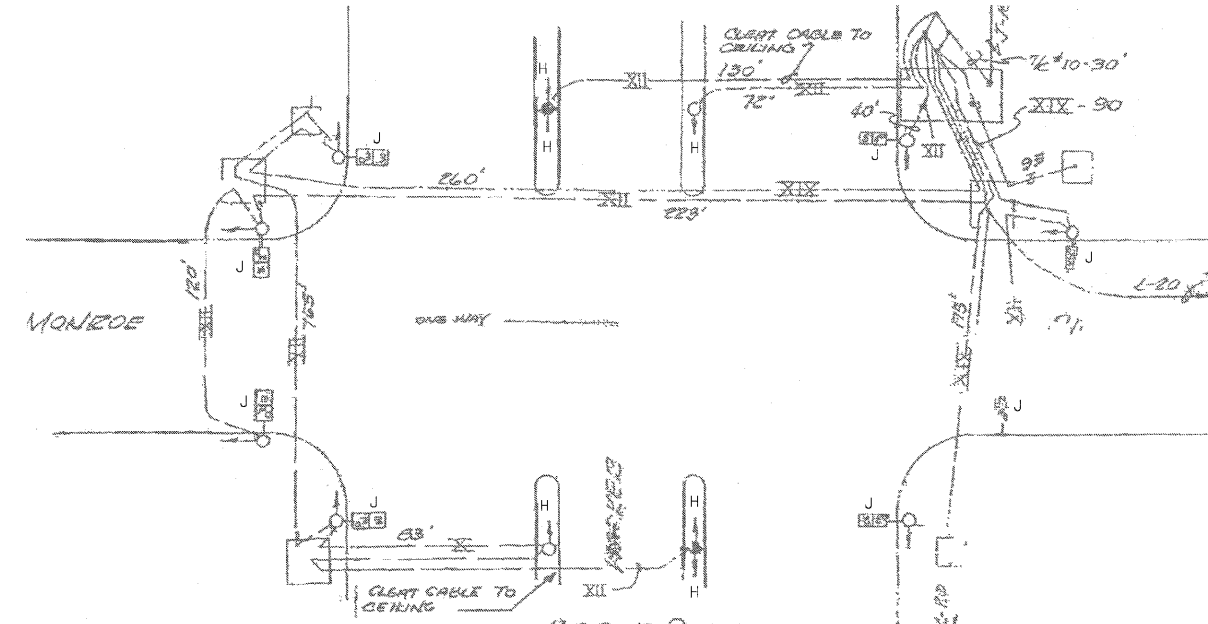

FOUNDATION REMOVAL PLAN

SCALE: NTS

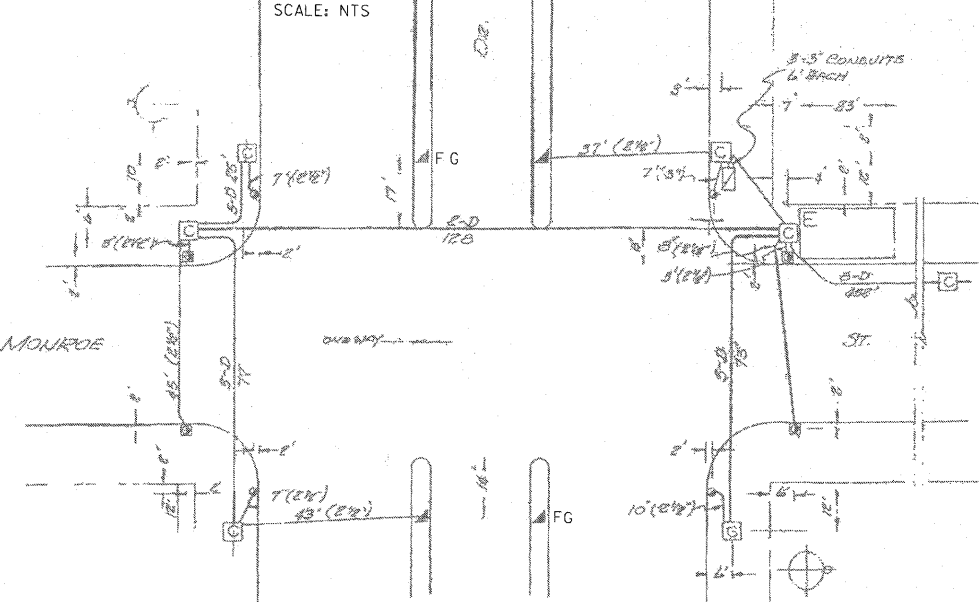

C.S.D. COMPUTER SYSTEM
COMM. CABLE DRG # 22935 S-W.
DETECTOR DRG # 22944

W.O. # 313166 ACCT. 25

TRAFFIC CONTROL SIGNALS
WACKER DR. + MONROE ST.

REVISED	DATE	BY	CHKD.	APP'D.	REASON
A	11-4-74				
B	1-2-75	R. BRIGAS	M.S.	R. BRIGAS	
C	2-5-75				
D					
E					
F					
G					

12170

\$FILES
 \$TIME\$
 \$DATE\$

DATE		REVISION	
CITY OF CHICAGO			
DEPARTMENT OF TRANSPORTATION DIVISION OF ENGINEERING			
CONSULTANT:		RWA Regina Webster & Associates, Inc.	
WORK ORDER NO.	00000000	DATE	
COST ALLOCATION ACCOUNT			
APPROPRIATION ACCOUNT (MATERIAL _____ LABOR _____)			
SUPERSEDES DWG# 12170 DATED 6-14-74 TRAFFIC CONTROL SIGNALS WACKER DRIVE AND MONROE STREET			
CITY OF CHICAGO			
DEPT. OF STREETS AND SANITATION BUREAU OF ELECTRICITY DIVISION OF ELECTRICAL ENGINEERING			
DRAFTSMAN:	T.F.	CHIEF DRAFTSMAN:	J.K.
SUPERVISING ENGINEER:	ELEC. DESIGN ENGR.	ENGINEER:	J.S.
ENGINEER OF ELECTRICITY:			DWG. NO. 12170
GEN'L Supt. OF ELECTRICITY:			
DEPUTY COMMISSIONER:			
SIZE: 22" 36"	SCALE:	DATE: 3/27/09	SHEET NO.:
C.O.D.T. PROJECT NO.: XXXXXX			