
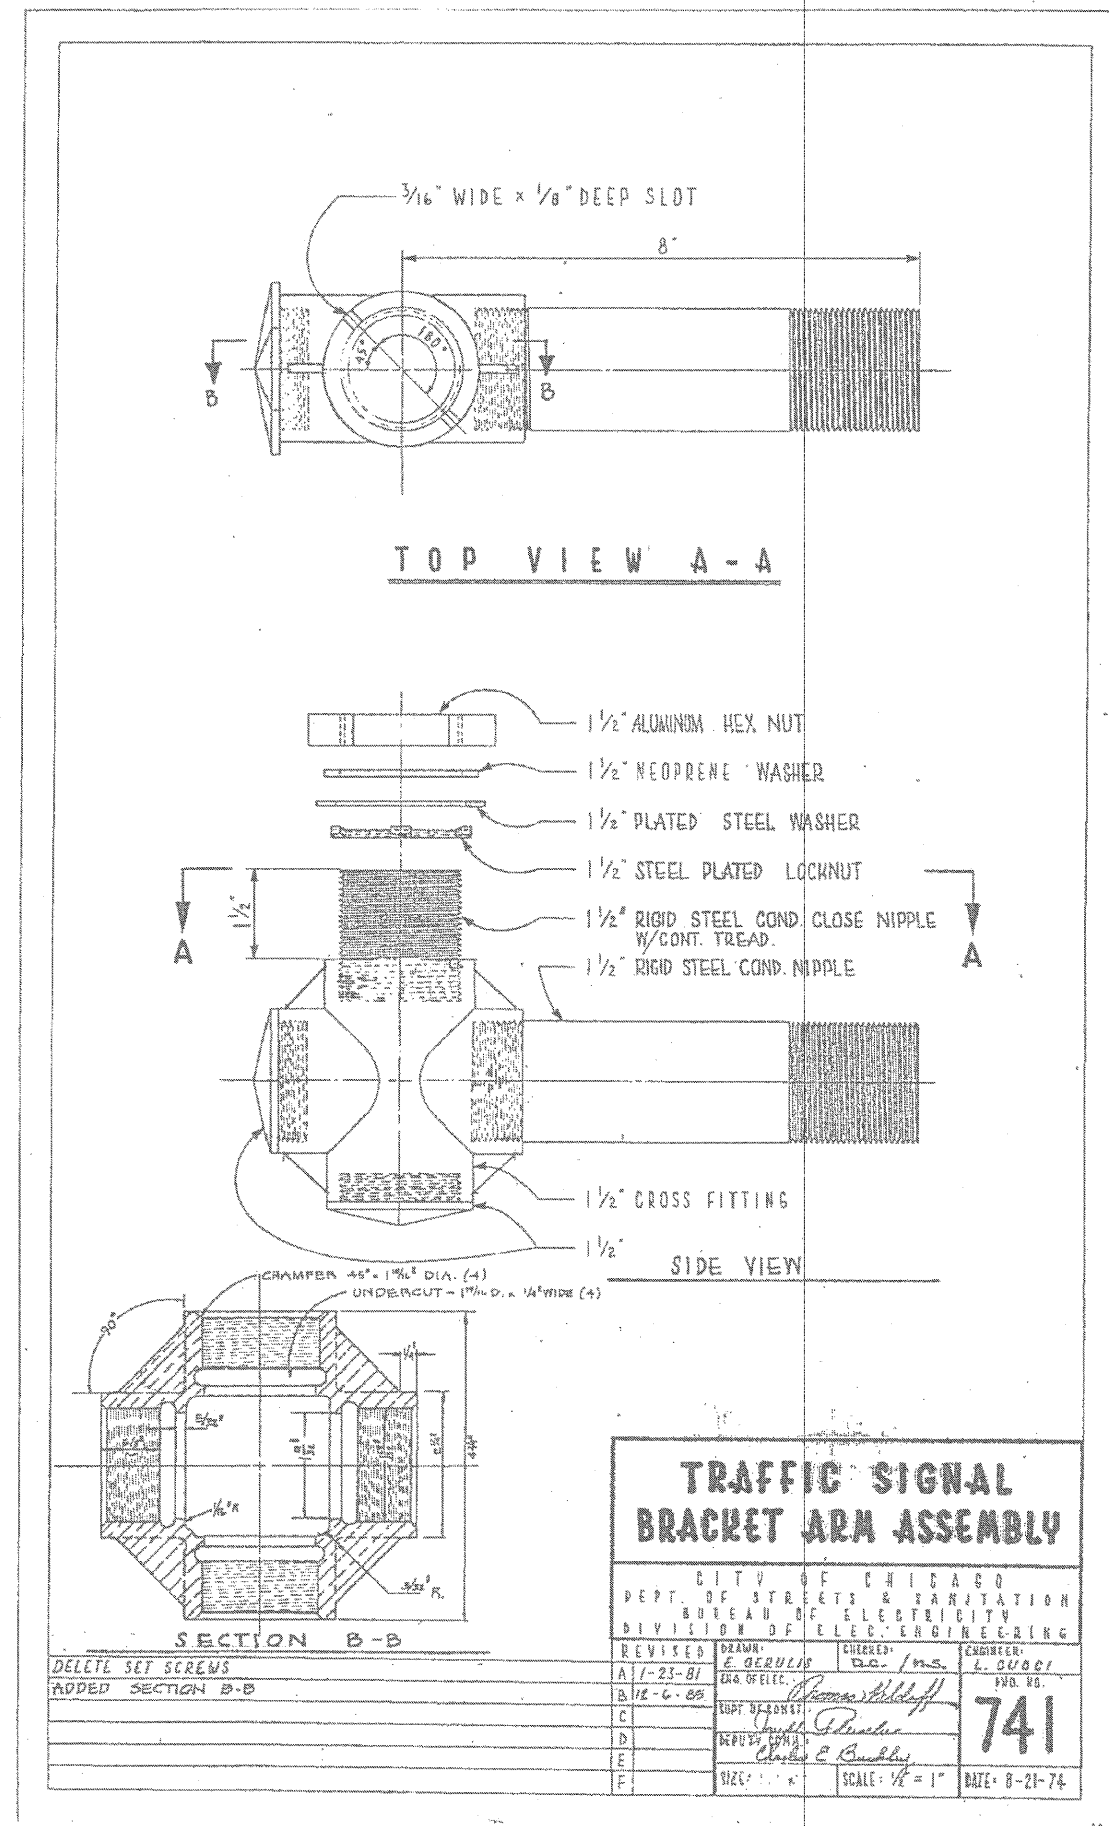


RWA
 Regina Webster & Associates, Inc.
 REGINA WEBSTER
 AND ASSOC. INC.
 CIVIL ENGINEERING CONSULTANTS
 610 North Dearborn Avenue, Suite 500
 Chicago, Illinois 60623-1569

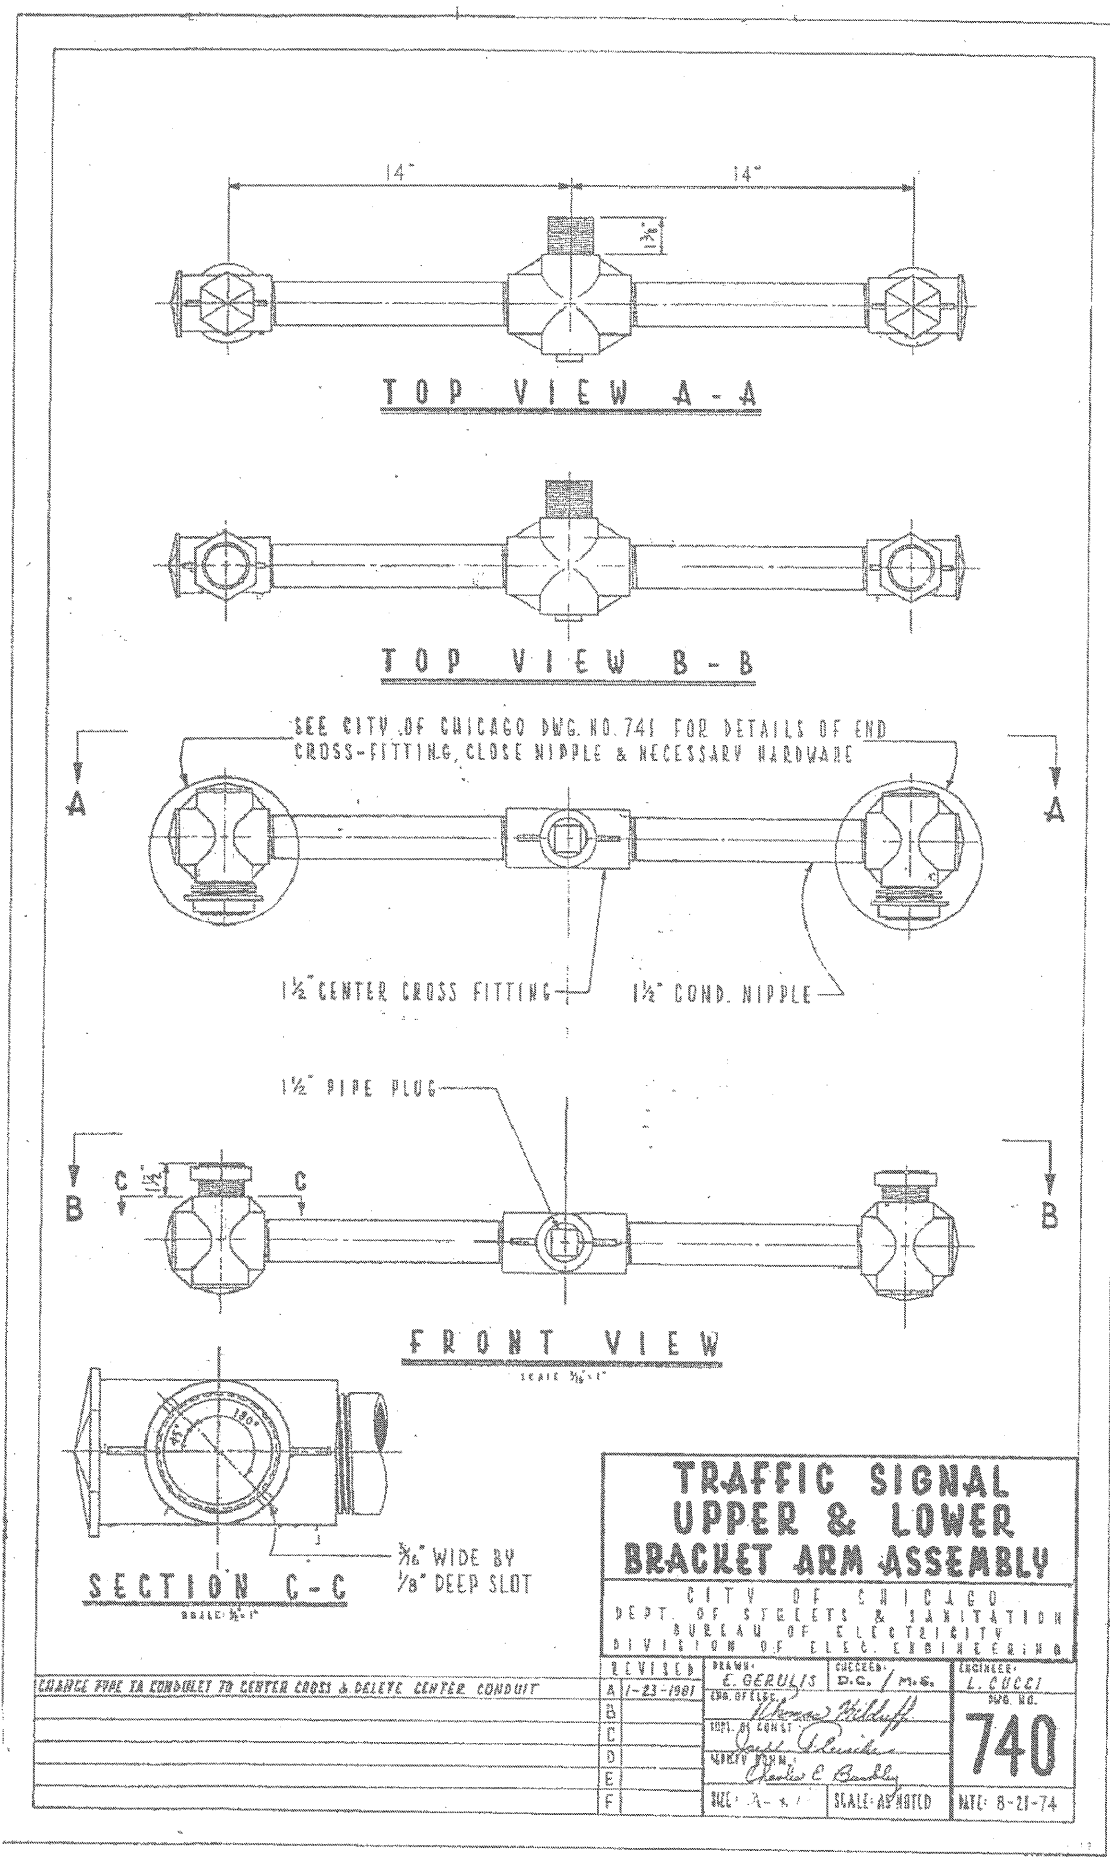

FILE NAME: #F3LEL6	USER NAME: #USERS	DESIGNED: JS	REVISED: ---
		DRAWN: DW	REVISED: ---
		CHECKED: JD	REVISED: ---
		DATE: 03/27/09	REVISED: ---

STATE OF ILLINOIS
 DEPARTMENT OF TRANSPORTATION

SCALE: NONE	SHEET NO. 8 OF 13 SHEETS	STA. _____ TO STA. _____
-------------	--------------------------	--------------------------

F.A.P. RTE. 389	SECTION 2009-031-TS	COUNTY COOK	TOTAL SHEETS 13	SHEET NO. 8
FED. ROAD DIST. NO. _____ ILLINOIS FED. AID PROJECT			CONTRACT NO. 60G31	