


INDEX OF SHEETS

- 1 COVER SHEET
- 2-4 SUMMARY OF QUANTITIES
- 5-8 STANDARD TRAFFIC SIGNAL DESIGN STANDARDS
- 9 EXISTING TRAFFIC SIGNAL EQUIPMENT TO BE REMOVED - LAKE STREET
- 10-11 TRAFFIC SIGNAL MODIFICATION PLAN - LAKE STREET
- 12 CABLE PLAN AND PHASE DESIGNATION DIAGRAM - LAKE STREET
- 13 TRAFFIC SIGNAL MODIFICATION PLAN - RIVER STREET
- 14 CABLE PLAN AND PHASE DESIGNATION DIAGRAM - RIVER STREET
- 15 TRAFFIC SIGNAL MODIFICATION PLAN - BROADWAY AVENUE
- 16 CABLE PLAN AND PHASE DESIGNATION DIAGRAM - BROADWAY AVENUE
- 17 EXISTING TRAFFIC SIGNAL EQUIPMENT TO BE REMOVED - LINCOLN AVENUE
- 18 TRAFFIC SIGNAL MODIFICATION PLAN - LINCOLN AVENUE
- 19 CABLE PLAN AND PHASE DESIGNATION DIAGRAM - LINCOLN AVENUE
- 20 EXISTING TRAFFIC SIGNAL EQUIPMENT TO BE REMOVED - ROOT STREET
- 21 TRAFFIC SIGNAL MODIFICATION PLAN - ROOT STREET
- 22 CABLE PLAN AND PHASE DESIGNATION DIAGRAM - ROOT STREET
- 23 MAST ARM MOUNTED STREET NAME SIGNS - ROOT STREET
- 24 EXISTING TRAFFIC SIGNAL EQUIPMENT TO BE REMOVED - UNION STREET
- 25 TRAFFIC SIGNAL MODIFICATION PLAN - UNION STREET
- 26 CABLE PLAN AND PHASE DESIGNATION DIAGRAM - UNION STREET
- 27 MAST ARM MOUNTED STREET NAME SIGNS - UNION STREET
- 28 TEMPORARY TRAFFIC SIGNAL INSTALLATION AND EXISTING TRAFFIC SIGNAL EQUIPMENT TO BE REMOVED - OHIO STREET
- 29 TEMPORARY TRAFFIC SIGNAL CABLE PLAN AND PHASE DESIGNATION DIAGRAM - OHIO STREET
- 30-31 TRAFFIC SIGNAL MODIFICATION PLAN - OHIO STREET
- 32 CABLE PLAN AND PHASE DESIGNATION DIAGRAM - OHIO STREET
- 33 MAST ARM MOUNTED STREET NAME SIGNS - OHIO STREET
- 34-35 TRAFFIC SIGNAL MODIFICATION PLAN - FARNSWORTH AVENUE
- 36 CABLE PLAN AND PHASE DESIGNATION DIAGRAM - FARNSWORTH AVENUE
- 37-40 INTERCONNECT PLAN
- 41-43 INTERCONNECT SCHEMATIC
- 44 TRAFFIC CONTROL AND PROTECTION DETAILS
- 45-48 MISCELLANEOUS DETAILS

HIGHWAY STANDARDS

- 424001-05 CURB RAMP FOR SIDEWALKS
- 606001-04 CONCRETE CURB TYPE B AND COMBINATION CONCRETE CURB AND GUTTER
- 606301-04 PC CONCRETE ISLANDS AND MEDIANS
- 701601-06 URBAN LANE CLOSURE, MULTILANE, 1W OR 2W WITH NONTRAVERSABLE MEDIAN
- 701606-06 URBAN LANE CLOSURE, MULTILANE, 2W WITH MOUNTABLE MEDIAN
- 701701-06 URBAN LANE CLOSURE, MULTILANE INTERSECTION
- 701801-04 LANE CLOSURE, MULTILANE 1W OR 2W CROSSWALK OR SIDEWALK CLOSURE
- 701901-01 TRAFFIC CONTROL DEVICES
- 720001-01 SIGN PANEL MOUNTING DETAILS
- 720006-02 SIGN PANEL ERECTION DETAILS
- 720016-02 MAST ARM MOUNTED STREET NAME SIGNS
- 814001-02 HANDHOLES
- 814006-02 DOUBLE HANDHOLES
- 857001-01 STANDARD PHASE DESIGNATION DIAGRAMS AND PHASE SEQUENCES
- 862001-01 UNINTERRUPTIBLE POWER SUPPLY (UPS)
- 873001-02 TRAFFIC SIGNAL GROUNDING & BONDING
- 877001-04 STEEL MAST ARM ASSEMBLY AND POLE 16' THROUGH 55'
- 877011-04 STEEL COMBINATION MAST ARM ASSEMBLY AND POLE 16' THROUGH 55'
- 878001-07 CONCRETE FOUNDATION DETAILS
- 880001-01 SPAN WIRE MOUNTED SIGNALS AND FLASHING BEACON INSTALLATION
- 880006-01 TRAFFIC SIGNAL MOUNTING DETAILS
- 886001-01 DETECTOR LOOP INSTALLATIONS
- 000001-05 STANDARD SYMBOLS, ABBREVIATIONS AND PATTERNS

J.U.L.I.E.
JOINT UTILITY LOCATING INFORMATION FOR EXCAVATION
1-800-892-0123 (CALL 48 HOURS IN ADVANCE)

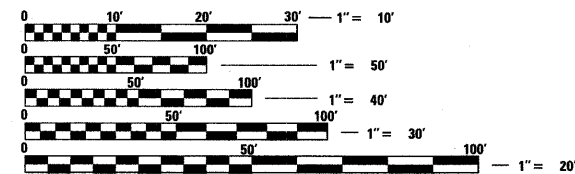

FULL SIZE PLANS HAVE BEEN PREPARED USING STANDARD ENGINEERING SCALES. REDUCED SIZED PLANS WILL NOT CONFORM TO STANDARD SCALES. IN MAKING MEASUREMENTS ON REDUCED PLANS, THE ABOVE SCALES MAY BE USED.

CONTRACT NO: 63152


**STATE OF ILLINOIS
DEPARTMENT OF TRANSPORTATION
DIVISION OF HIGHWAYS**

**PROPOSED
PLANS FOR
TRAFFIC SIGNAL INTERCONNECT**

**CONGESTION MITIGATION AIR QUALITY
ROUTE: NEW YORK STREET
FROM LAKE STREET TO FARNSWORTH AVENUE
SECTION 07-00267-00-TL
PROJECT NO. CMM-8003 (925)
KANE COUNTY
JOB NO.: C-91-144-08**

FAU ROUTE 2765

THIS IMPROVEMENT IS LOCATED
IN THE CITY OF AURORA

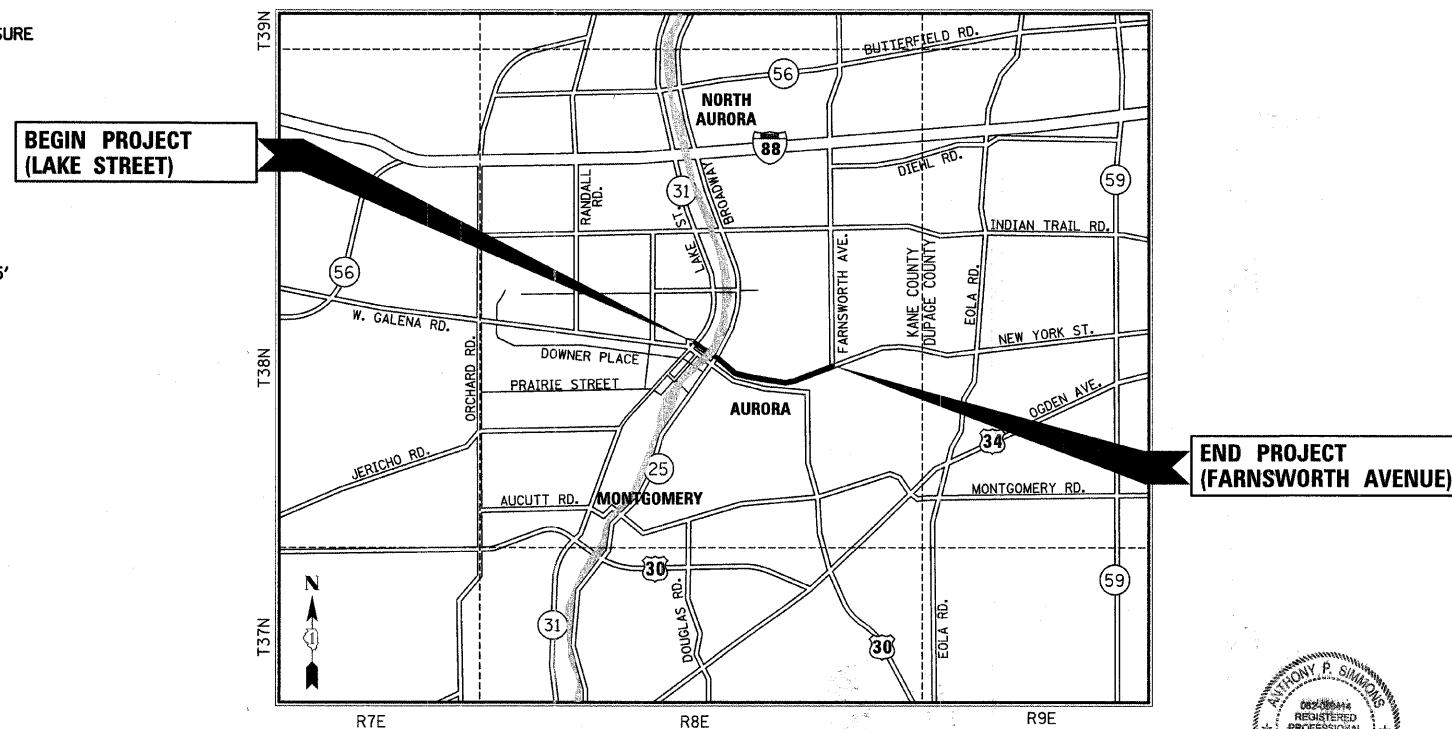

**LOCATION MAP
SCALE : N.T.S**

POSTED SPEED = 30 M.P.H.
PROJECT GROSS LENGTH = 10,700.00 FEET = 2.03 MILES
PROJECT NET LENGTH = 10,700.00 FEET = 2.03 MILES



Anthony P. Simmons
ANTHONY P. SIMMONS, P.E.
NO. 062-058414
EXPIRES: 11/30/09
SMITH ENGINEERING CONSULTANTS, INC.

F.A.P. RTE.	SECTION	COUNTY	TOTAL SHEETS	SHEET NO.
	07-00267-00-TL	KANE	48	1

CONTRACT NO. 63152



AGENCY RESPONSIBLE FOR LETTING	
APPROVED	APRIL 15 20 09
	<i>E.J. Dobby</i> CITY OF AURORA, CITY TRAFFIC ENGINEER
PASSED	APRIL 16 20 2009
	<i>Chad Cunniff</i> DISTRICT 1 ENGINEER OF LOCAL ROADS & STREETS
RELEASING FOR BID BASED ON LIMITED REVIEW	APRIL 16, 20 09
	<i>Diane M. O'Keefe</i> DEPUTY DIRECTOR OF HIGHWAYS, REGION 1 ENGINEER

Illinois Professional Design Firm # 184-000108

SEC Group, Inc.

Engineering
Surveying
Planning
Landscape Architecture

McHenry • Yorkville • New Lenox • Chicago
www.secgroupinc.com

DISTRICT 1 - LOCAL ROADS ENGINEER: MARILYN D. SOLOMON (847) 705-4407