


PLAN	DESIGNED	DATE
	PLOTTED	
	ALIGNED	
	CHECKED	
	CADD FILE NAME	
	NO.	

PROFILE	DESIGNED	DATE
	PLOTTED	
	GRADES CHECKED	
	STRUCTURE	
	NOTATIONS	
	OFFD	
	NO.	

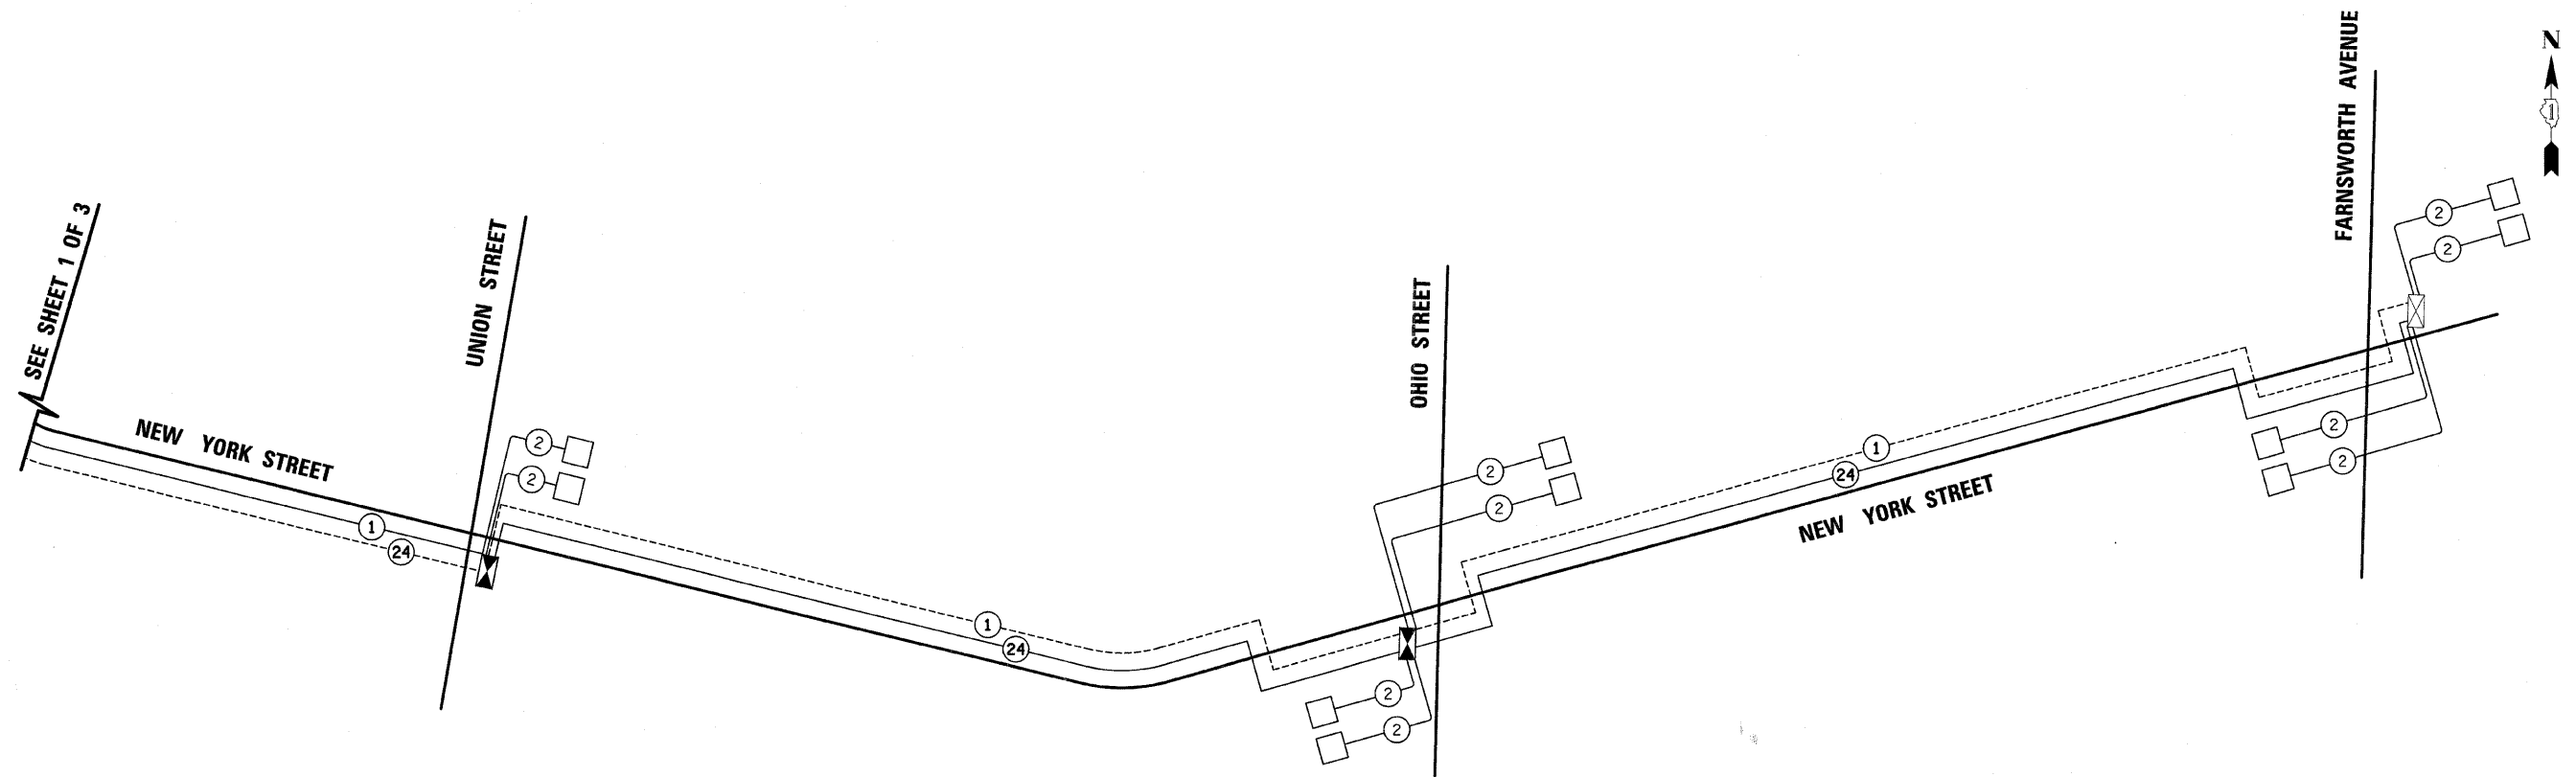

INTERCONNECT SCHEMATIC LEGEND

- | | | | |
|--|---|--|--|
| | EXISTING INTERSECTION CONTROLLER | | EXISTING FIBER OPTIC CABLE IN CONDUIT, NO. 62.5/125, MM12F SM12F |
| | PROPOSED INTERSECTION CONTROLLER | | PROPOSED FIBER OPTIC CABLE IN CONDUIT, NO. 62.5/125, MM12F SM12F |
| | EXISTING MASTER CONTROLLER | | EXISTING INTERCONNECT CABLE - NO. 62.5/125 12F FIBER OPTIC CABLE |
| | PROPOSED MASTER CONTROLLER | | PROPOSED INTERCONNECT CABLE - NO. 62.5/125 12F FIBER OPTIC CABLE |
| | MASTER MASTER CONTROLLER | | EXISTING INTERCONNECT CABLE - NO. 18 3 PAIR TWISTED, SHIELDED |
| | EXISTING INTERSECTION & SAMPLING (SYSTEM) DETECTORS | | PROPOSED INTERCONNECT CABLE - NO. 18 3 PAIR TWISTED, SHIELDED |
| | PROPOSED INTERSECTION & SAMPLING (SYSTEM) DETECTORS | | EXISTING LOOP DETECTOR CABLE 2/C TWISTED, SHIELDED |
| | EXISTING INTERSECTION LOOP DETECTORS
PROPOSED SAMPLING (SYSTEM) DETECTORS | | PROPOSED LOOP DETECTOR CABLE 2/C TWISTED, SHIELDED |
| | EXISTING SAMPLING (SYSTEM) DETECTORS | | EXISTING ELECTRIC CABLE 1/C (AS SPECIFIED) |
| | PROPOSED SAMPLING (SYSTEM) DETECTORS | | PROPOSED ELECTRIC CABLE 1/C (AS SPECIFIED) |
| | EXISTING SAMPLING (SYSTEM) DETECTORS
PROPOSED INTERSECTION & SAMPLING (SYSTEM) DETECTORS | | EXISTING TELEPHONE CONNECTION |
| | EXISTING SAMPLING (SYSTEM) DETECTORS
PROPOSED SAMPLING (SYSTEM) DETECTORS | | PROPOSED TELEPHONE CONNECTION |
| | EXISTING PREFORMED INTERSECTION & SAMPLING (SYSTEM) DETECTORS | | EXISTING VIDEO DETECTION CAMERA |
| | PROPOSED PREFORMED INTERSECTION & SAMPLING (SYSTEM) DETECTORS | | EXISTING SAMPLING (SYSTEM) VIDEO DETECTION ZONE |
| | EXISTING SAMPLING (SYSTEM) PREFORMED DETECTORS | | PROPOSED CENTRALIZED TRANSPORTATION MANAGEMENT SYSTEM |
| | PROPOSED SAMPLING (SYSTEM) PREFORMED DETECTORS | | |

THE TRAFFIC SIGNAL CONTROL EQUIPMENT FOR THIS PROJECT SHALL BE "ECONOLITE" TO MATCH THE EXISTING ADJACENT SYSTEM.

FILE NAME =	USER NAME = .USER.	DESIGNED -	REVISED -	STATE OF ILLINOIS DEPARTMENT OF TRANSPORTATION		INTERCONNECT SCHEMATIC (SHEET 2 OF 3)		F.A. RTE.	SECTION	COUNTY	TOTAL SHEETS	SHEET NO.
y:\Jobs\smith\2807\878698 euro - traffic signals\878698.dwg	new york st. traffic signals	DRAWN by BAH	REVISED 02.dgn					07-00267-00-TL	KANE	48	42	
PLOT SCALE = #SCALE#	CHECKED APS	REVISD -	REVISD -	SCALE:		SHEET NO.	OF SHEETS	STA.	TO STA.	CONTRACT NO. 63152		
PLOT DATE = 4/15/2009	DATE -	REVISD -	REVISD -			FED. ROAD DIST. NO.			ILLINOIS FED. AID PROJECT			