

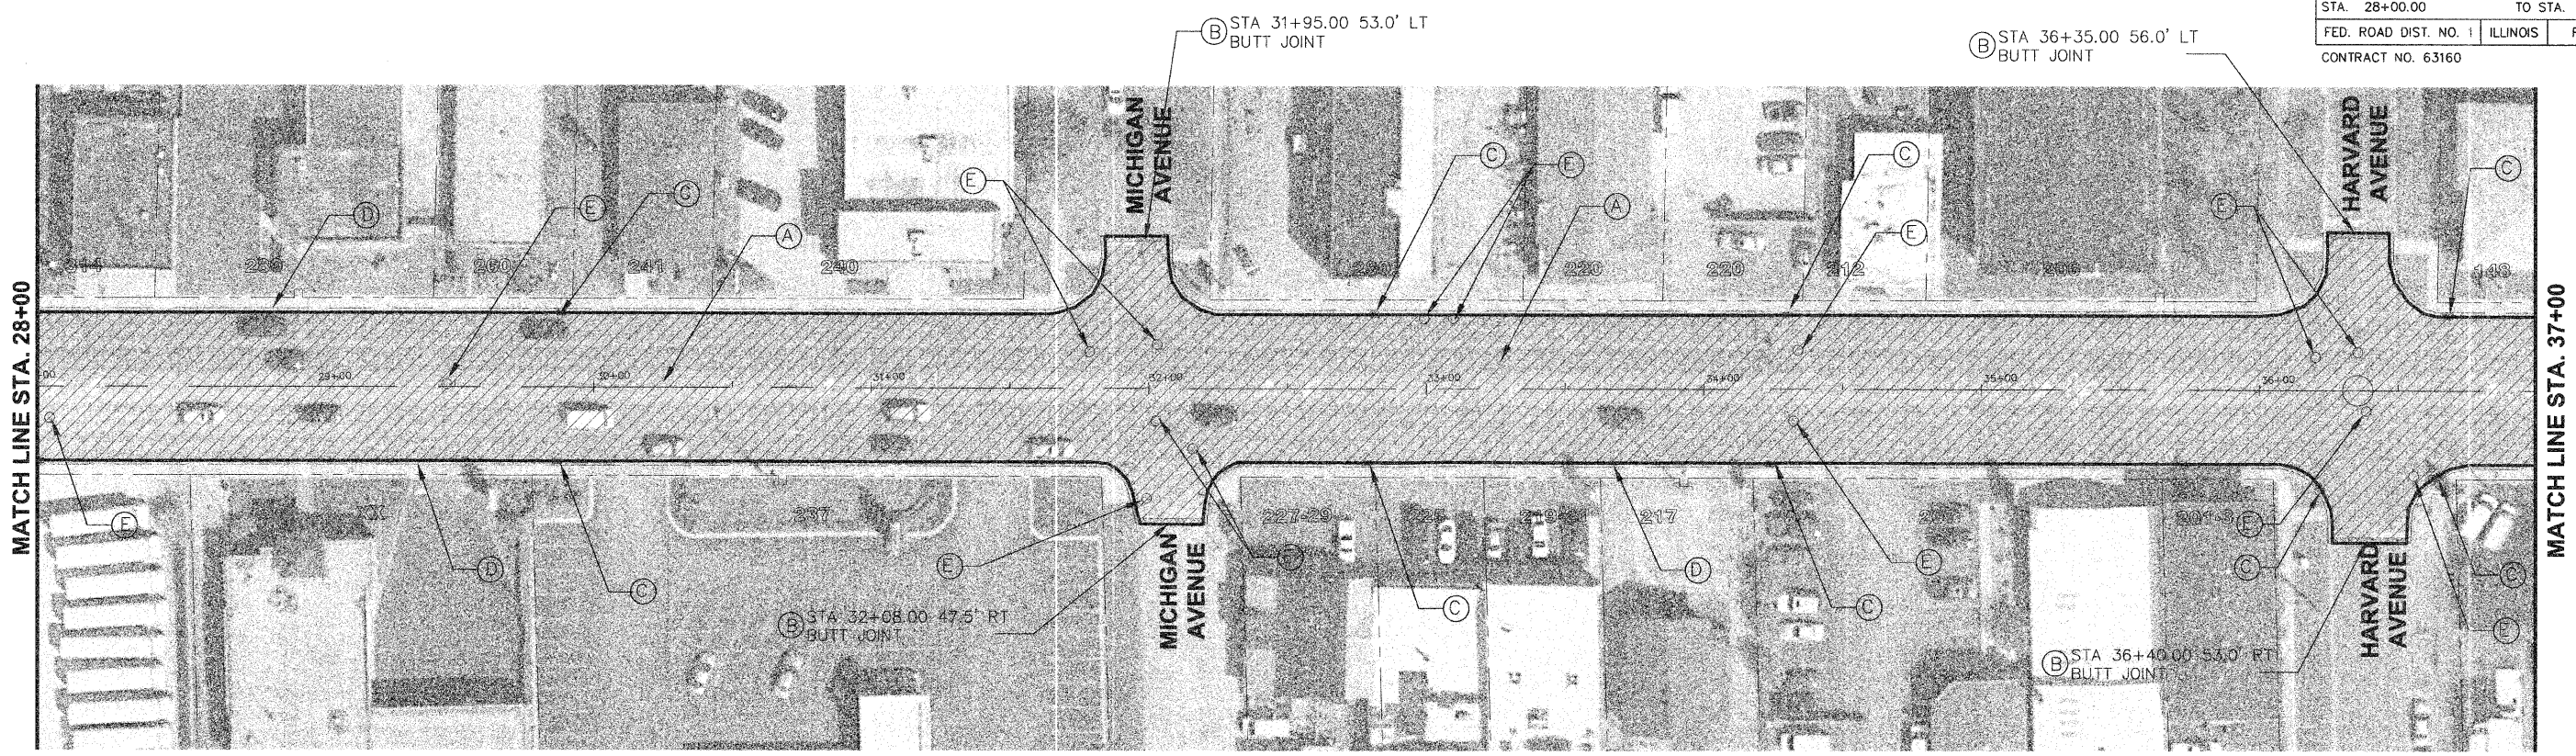


FAU RTE	SECTION	COUNTY	TOTAL SHEETS	SHEET NO
1397	07-00084-00-RS	DUPAGE	21	05
STA. 28+00.00		TO STA. 46+00.00		
FED. ROAD DIST. NO. 1	ILLINOIS	FED. AID PROJECT		
CONTRACT NO. 63160				

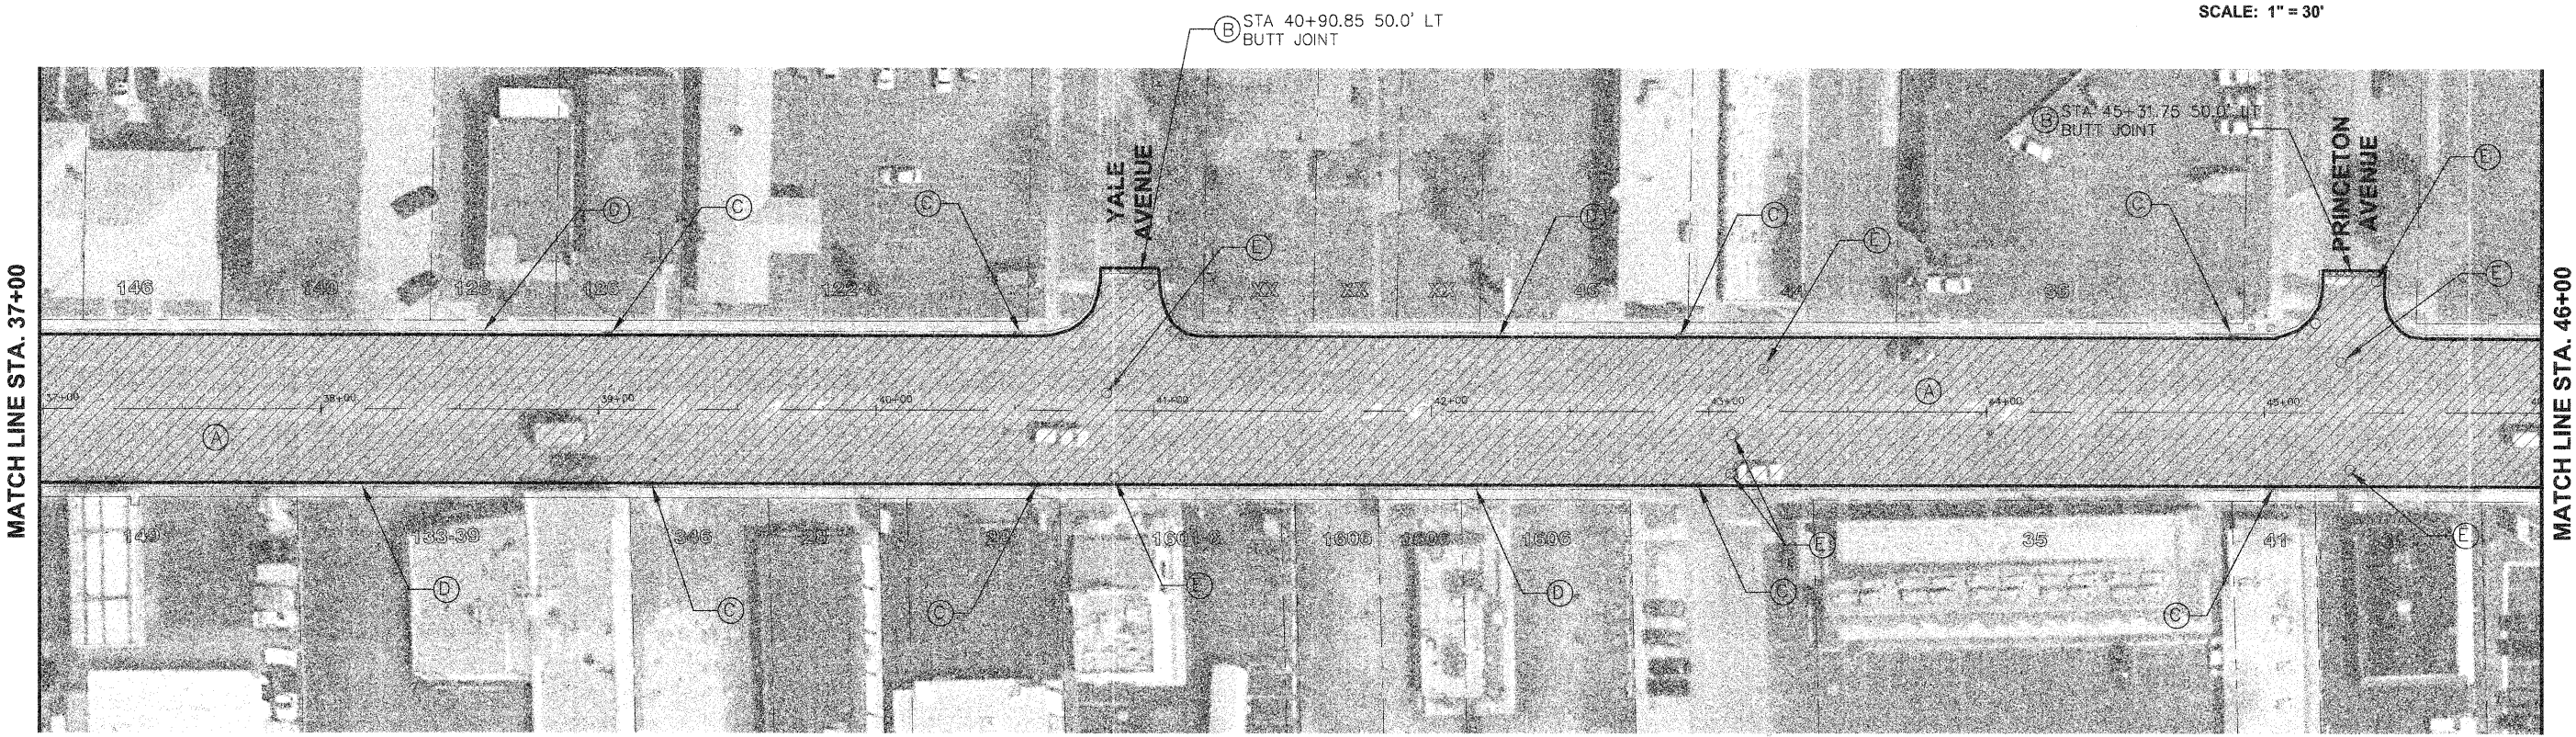

ST. CHARLES ROAD - PROPOSED IMPROVEMENTS

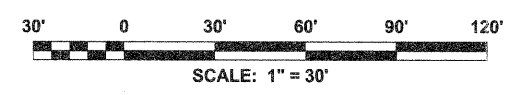

ST. CHARLES ROAD - PROPOSED IMPROVEMENTS

- (A) HOT-MIX ASPHALT SURFACE REMOVAL, 3" FROM EX. EDGE OF PAVEMENT TO EX. EDGE OF PAVEMENT.
- AND
- RESURFACE PAVEMENT FROM EX. EDGE OF PAVEMENT TO EX. EDGE OF PAVEMENT
- 1" POLYMERIZED LEVELING BINDER (MACHINE METHOD), IL-4.75, N50
- 2" HOT-MIX ASPHALT SURFACE COURSE, MIX "D", N70

- (B) HOT-MIX ASPHALT SURFACE REMOVAL - BUTT JOINT
- (C) EXISTING DRAINAGE STRUCTURES AT GUTTER TO REMAIN, NO RIM ADJUSTMENT PROVIDE INLET FILTER DURING PERIOD OF CONSTRUCTION
- (D) EXISTING CURB & GUTTER TO REMAIN
- (E) FRAMES AND LIDS TO BE ADJUSTED (SPECIAL) TO MATCH NEW PAVEMENT GRADE AS REQUIRED



VILLAGE OF VILLA PARK
 ENGINEERING DIVISION
 NICH SALERNO - ASSISTANT VILLAGE ENGINEER
 20 SOUTH ARDMORE AVENUE
 VILLA PARK, ILLINOIS 60181-2696
 PHONE (630) 834-8505
 FAX (630) 834-8509

REVISIONS	
NAME	DATE
PER IDOT REVIEW	03/27/09

VILLAGE OF VILLA PARK, ILLINOIS
IMPROVEMENT PLAN
ST. CHARLES ROAD
STA 28+00 TO STA 46+00
SHEET 2 OF 5
 SCALE: 1" = 30"
 DATE: 12/15/2008
 DRAWN BY: C.C.
 CHECKED BY: S.K.