

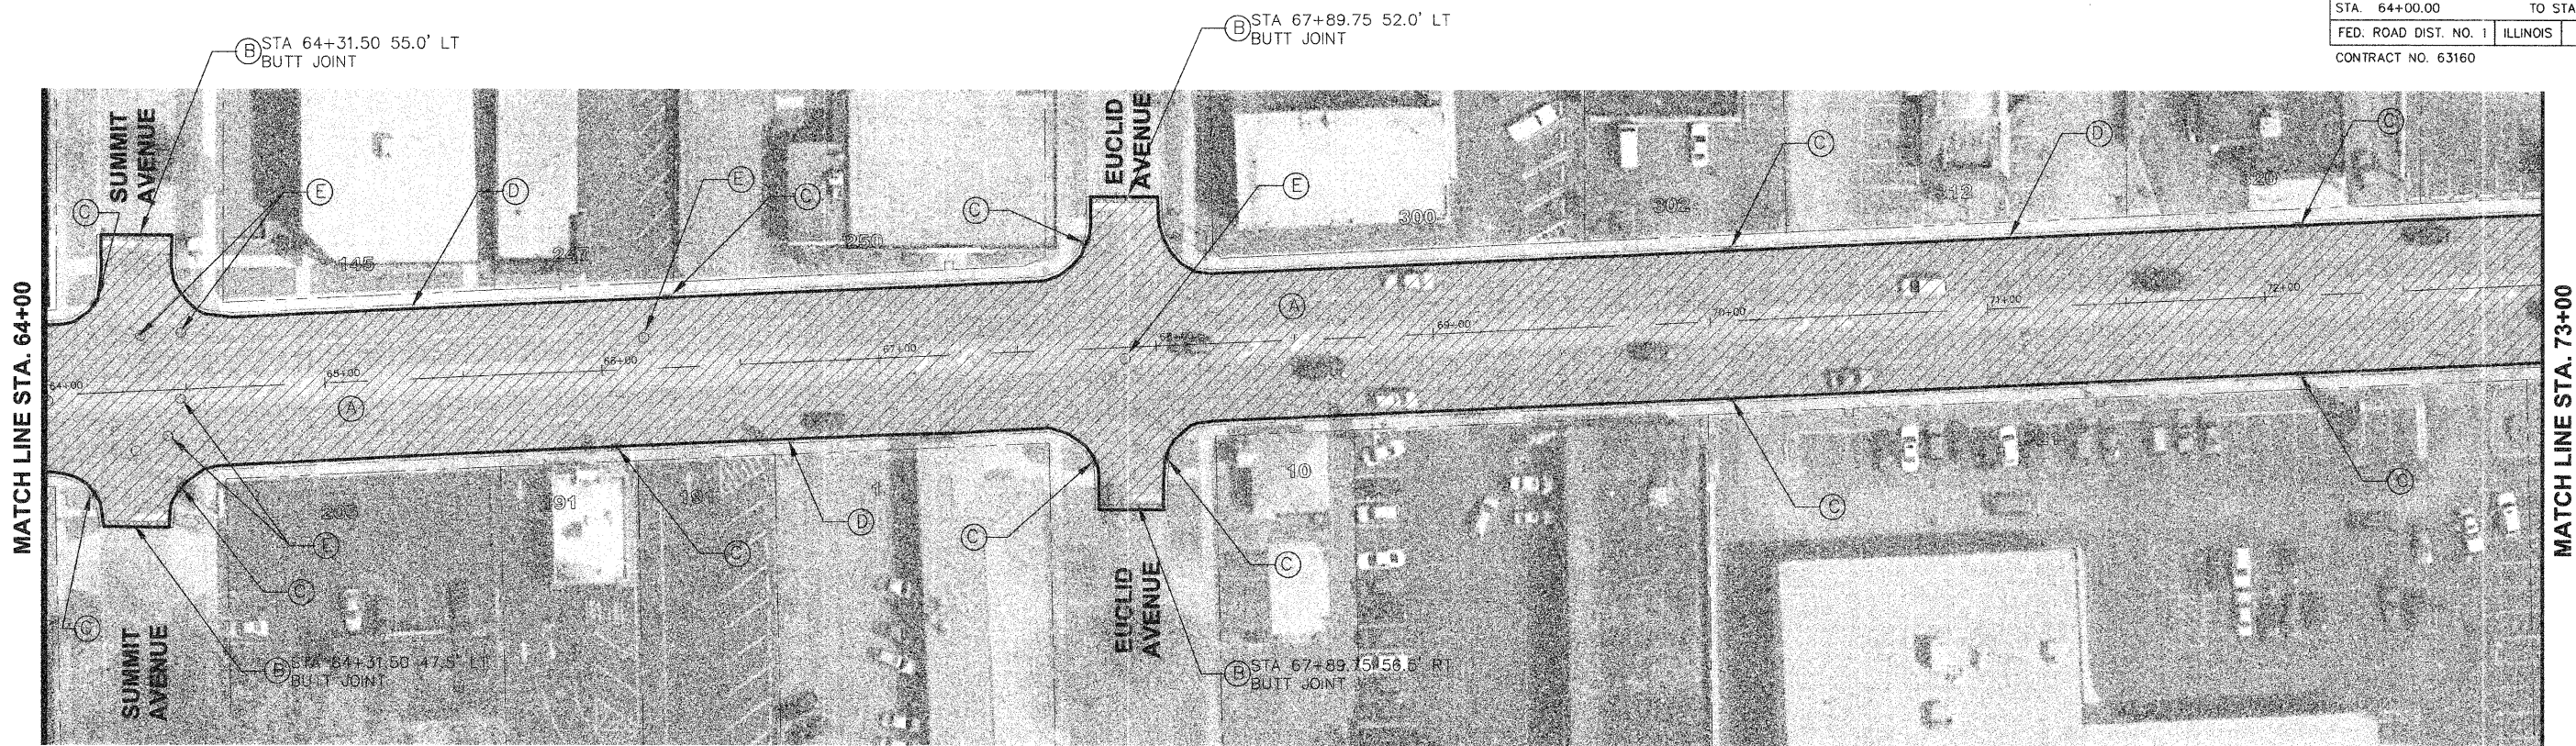


FAU RTE	SECTION	COUNTY	TOTAL SHEETS	SHEET NO
1397	07-00084-00-RS	DUPAGE	21	07
STA. 64+00.00		TO STA. 81+00.00		
FED. ROAD DIST. NO. 1		ILLINOIS	FED. AID PROJECT	
CONTRACT NO. 63160				

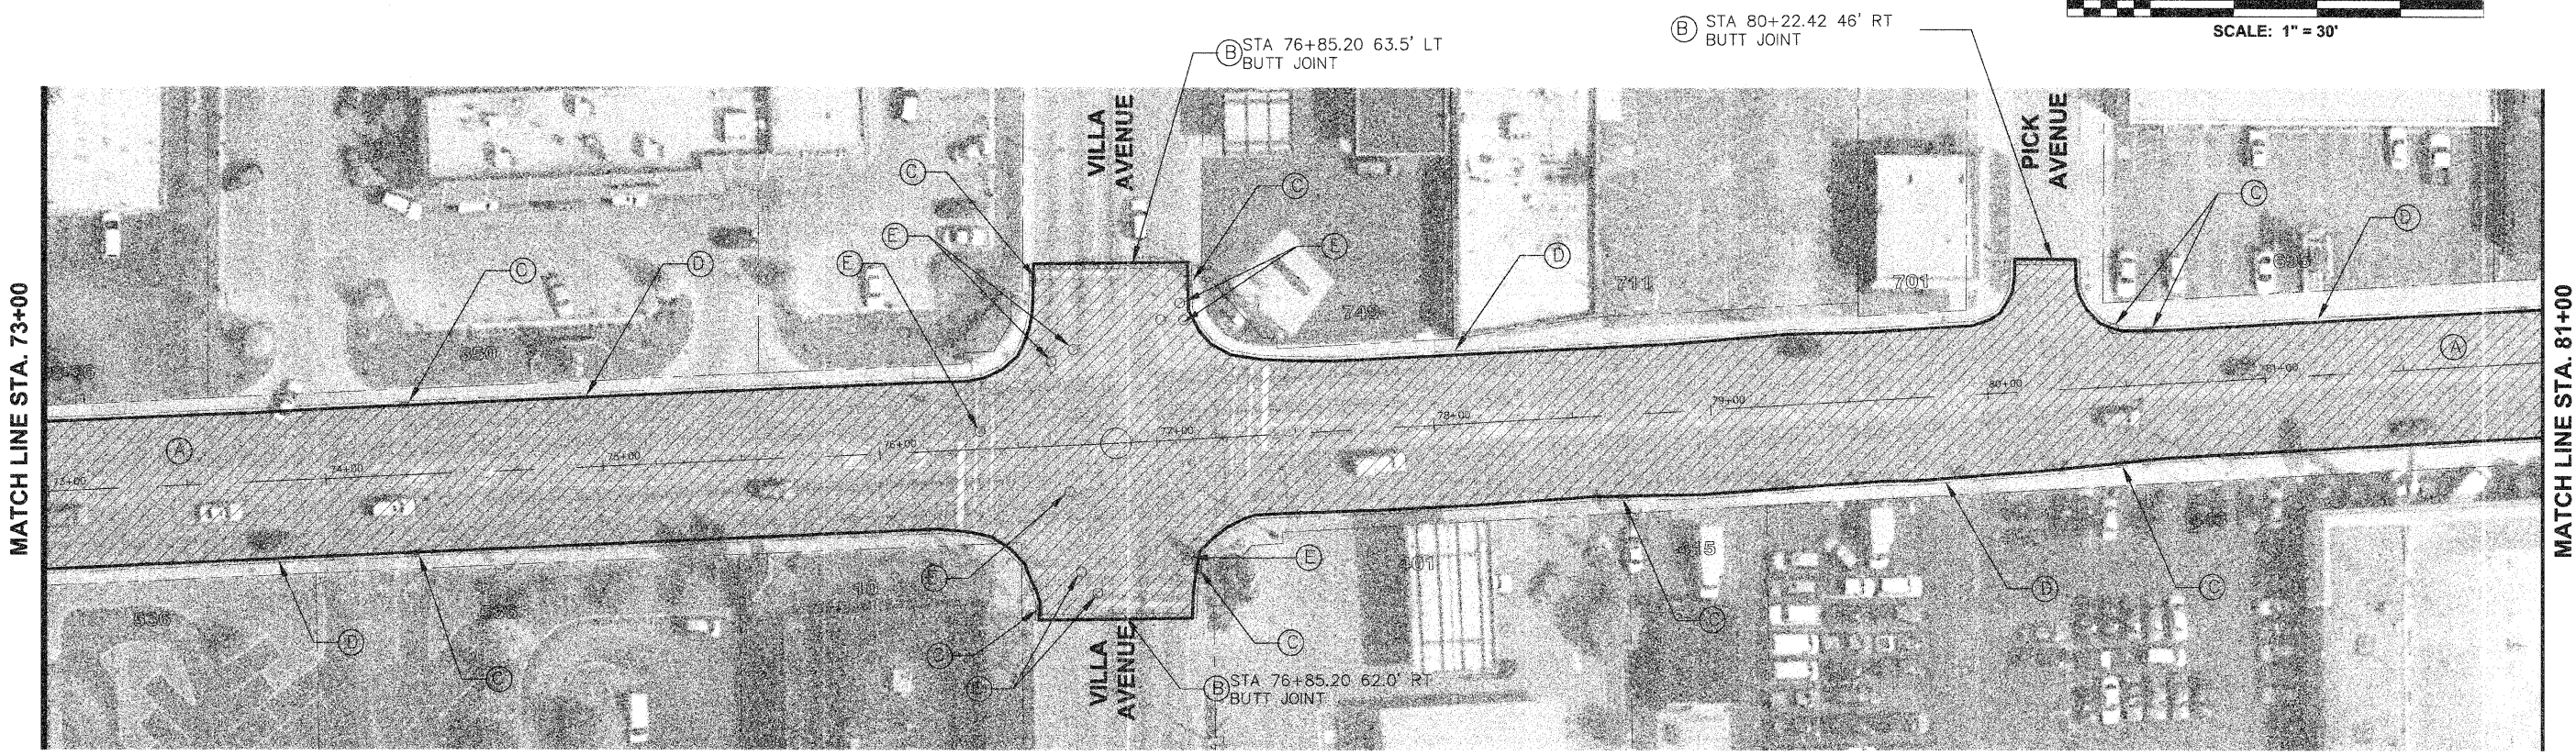

ST. CHARLES ROAD - PROPOSED IMPROVEMENTS

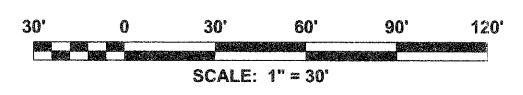

ST. CHARLES ROAD - PROPOSED IMPROVEMENTS

(A) HOT-MIX ASPHALT SURFACE REMOVAL, 3" FROM EX. EDGE OF PAVEMENT TO EX. EDGE OF PAVEMENT.  
AND  
RESURFACE PAVEMENT FROM EX. EDGE OF PAVEMENT TO EX. EDGE OF PAVEMENT  
1" POLYMERIZED LEVELING BINDER (MACHINE METHOD), IL-4.75, N50  
2" HOT-MIX ASPHALT SURFACE COURSE, MIX "D", N70

- (B) HOT-MIX ASPHALT SURFACE REMOVAL - BUTT JOINT
- (C) EXISTING DRAINAGE STRUCTURES AT GUTTER TO REMAIN, NO RIM ADJUSTMENT PROVIDE INLET FILTER DURING PERIOD OF CONSTRUCTION
- (D) EXISTING CURB & GUTTER TO REMAIN
- (E) FRAMES AND LIDS TO BE ADJUSTED (SPECIAL) TO MATCH NEW PAVEMENT GRADE AS REQUIRED



**VILLAGE OF VILLA PARK**  
ENGINEERING DIVISION  
RICH SALERNO - ASSISTANT VILLAGE ENGINEER  
20 SOUTH ARDMORE AVENUE • PHONE (630) 834-8505  
VILLA PARK, ILLINOIS 60181-2696 • FAX (630) 834-8509

REVISIONS	
NAME	DATE
PER IDOT REVIEW	03/27/09

VILLAGE OF VILLA PARK, ILLINOIS  
**IMPROVEMENT PLAN**  
**ST. CHARLES ROAD**  
**STA 73+00 TO STA 81+00**  
**SHEET 4 OF 5**  
SCALE: 1" = 30"  
DATE: 12/15/2008  
DRAWN BY: C.C.  
CHECKED BY: S.K.