



ST. CHARLES ROAD AND VILLA AVENUE - PROPOSED DETECTOR LOOP REPLACEMENT

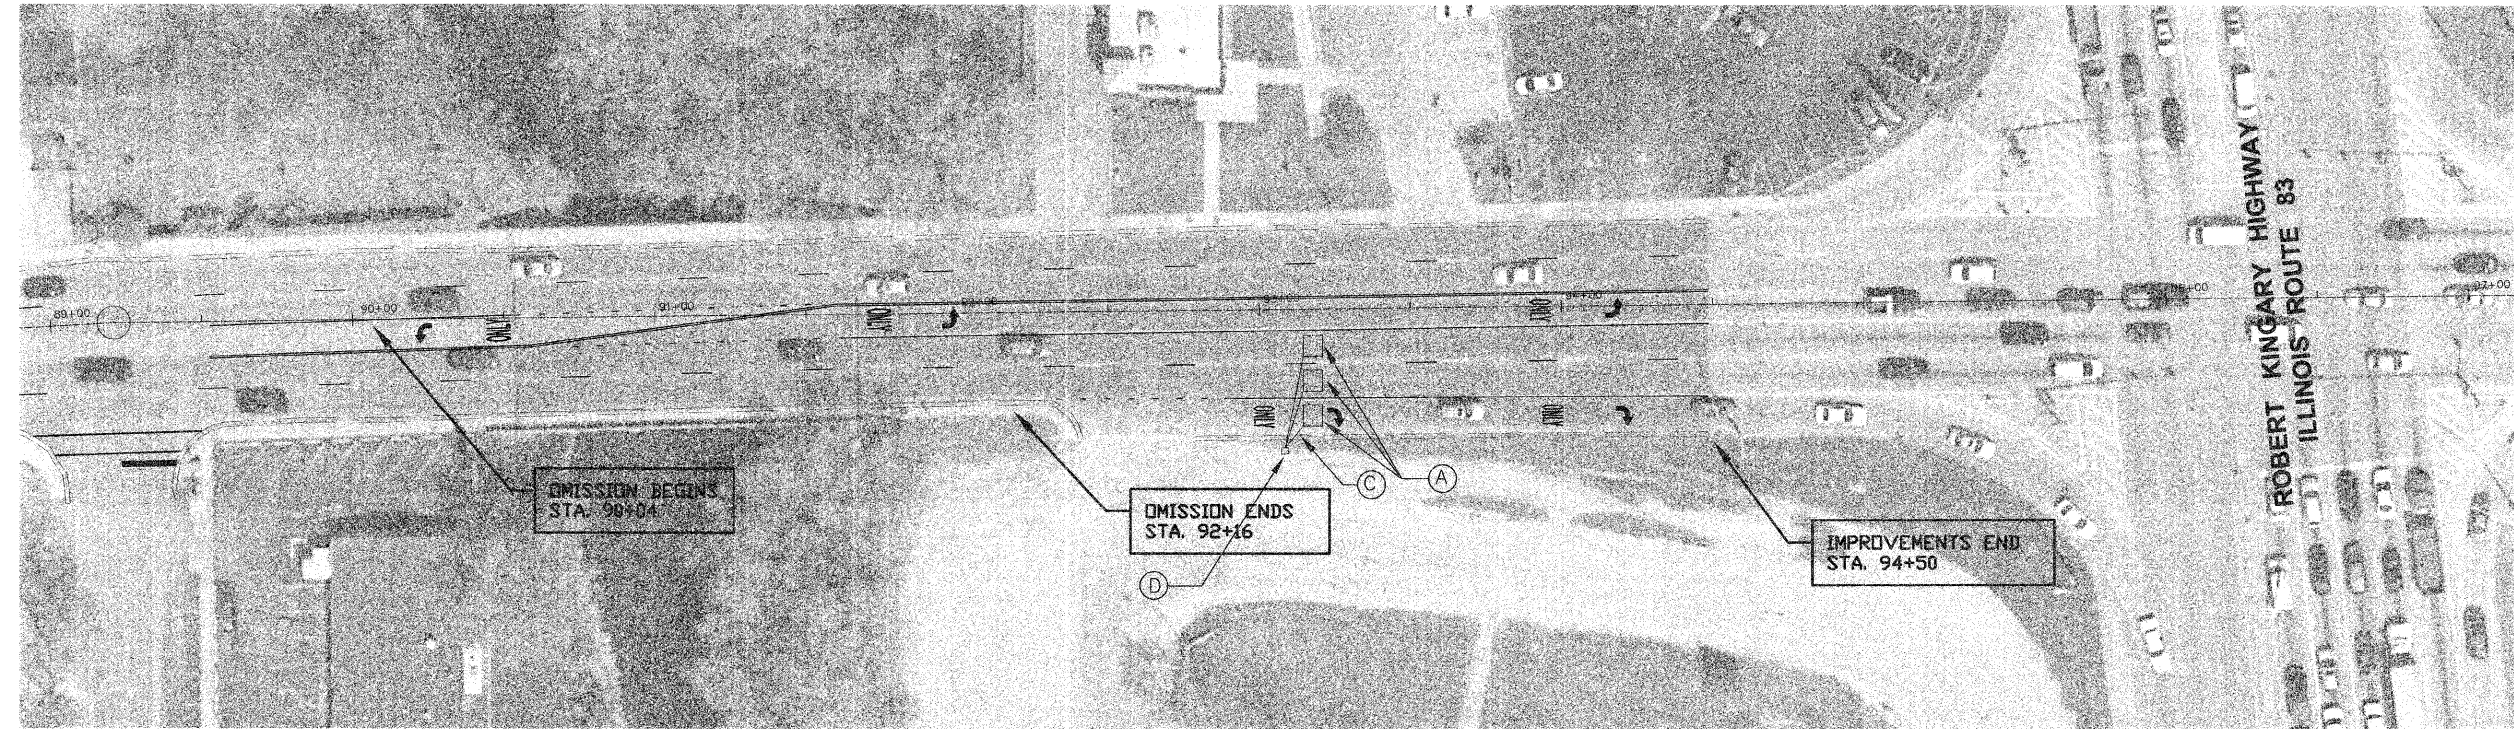


ST. CHARLES ROAD AND WEST LEG OF ILLINOIS STATE ROUTE 83 - PROPOSED DETECTOR LOOP REPLACEMENT

LEGEND

- (A) DETECTOR LOOP REPLACEMENT
- (C) LOOPS WIRING
- (D) CONNECT TO EXISTING TRAFFIC HANDHOLE

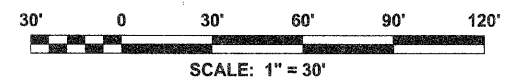

 <p>VILLAGE OF VILLA PARK ENGINEERING DIVISION 20 SOUTH ARDMORE AVENUE VILLA PARK, ILLINOIS 60181-2696</p>	<p>PHONE (630) 834-8505 FAX (630) 834-8509</p>	<p>REVISIONS</p> <table border="1"> <thead> <tr> <th>NAME</th> <th>DATE</th> </tr> </thead> <tbody> <tr> <td>PER IDOT REVIEW</td> <td>03/27/09</td> </tr> <tr> <td> </td> <td> </td> </tr> </tbody> </table>		NAME	DATE	PER IDOT REVIEW	03/27/09															<p>VILLAGE OF VILLA PARK, ILLINOIS TRAFFIC SIGNAL DETECTOR LOOP REPLACEMENT ST. CHARLES ROAD SHEET 2 OF 2</p>	
		NAME	DATE																				
PER IDOT REVIEW	03/27/09																						
<p>SCALE: 1" = 30' DATE: 12/15/2008</p>		<p>DRAWN BY: C.C. CHECKED BY: S.K.</p>																					