


# DETOUR PLAN

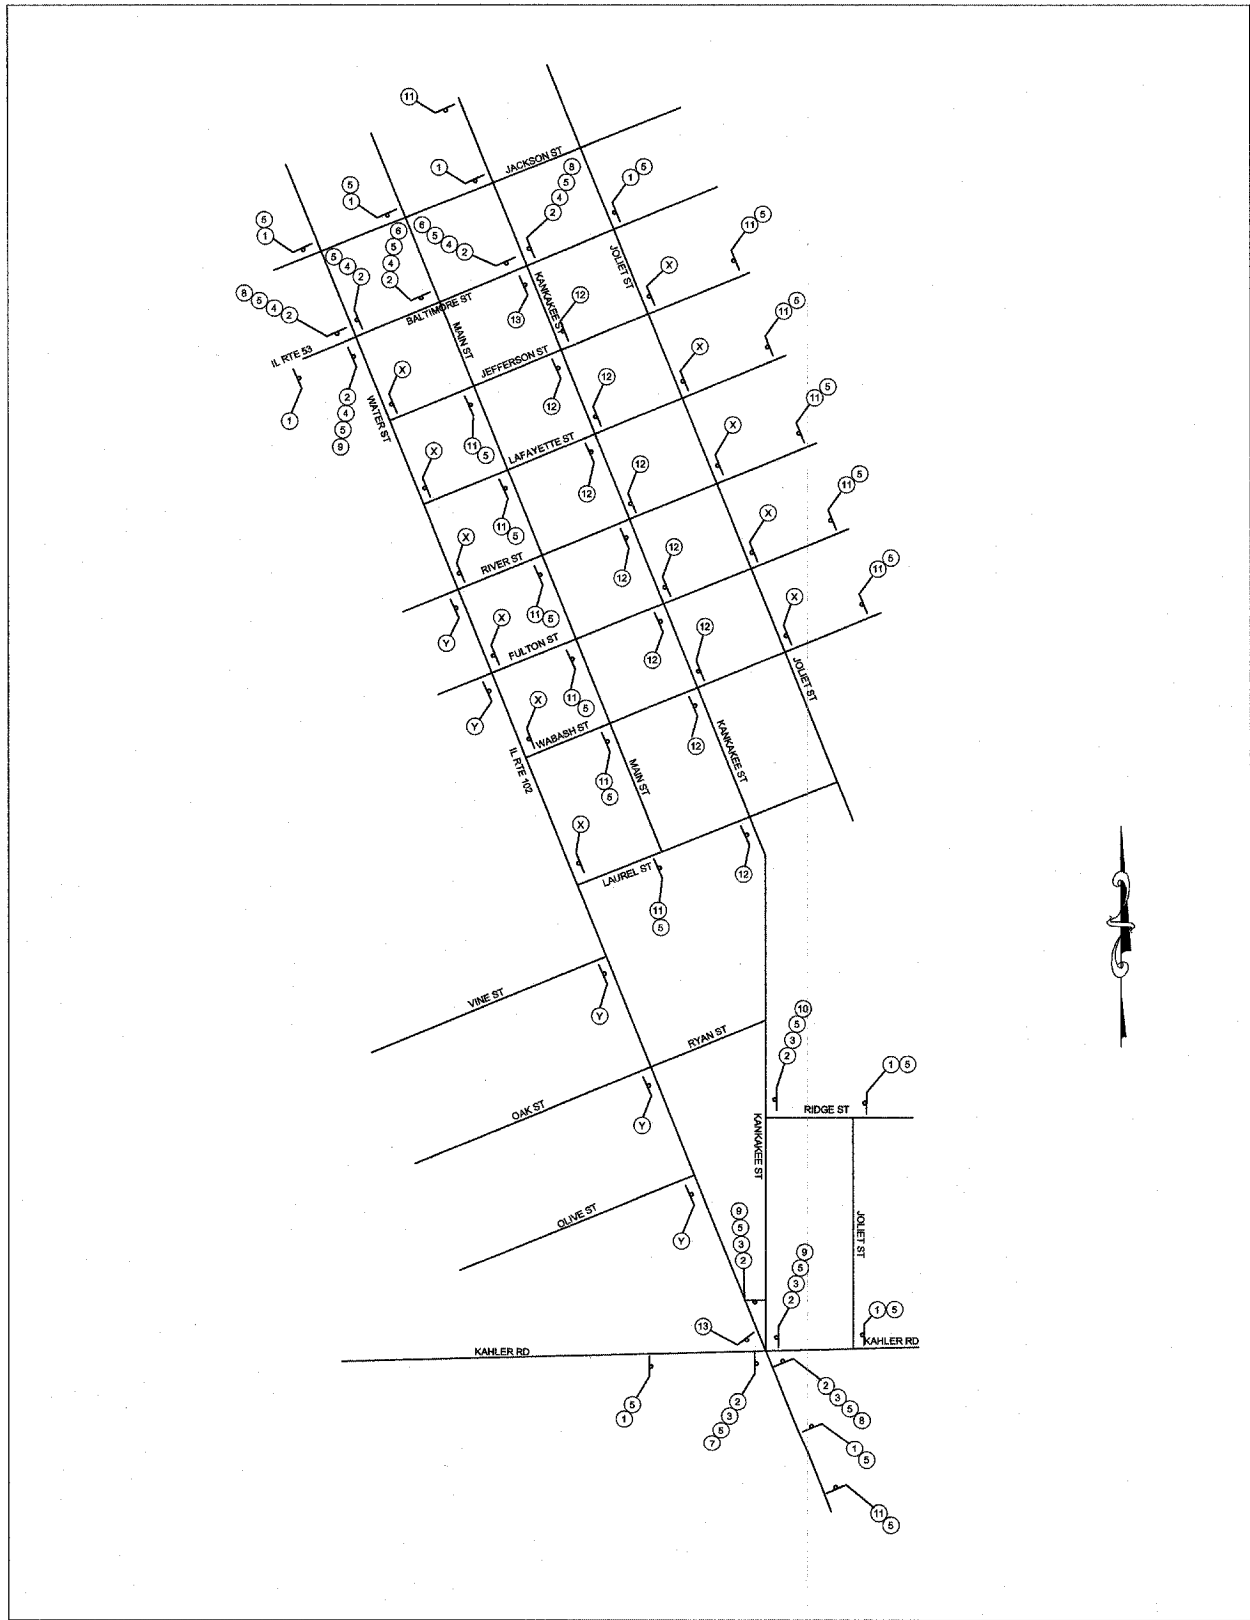

## LEGEND

- ① DETOUR AHEAD ORANGE FLAG (OPTIONAL) 18" X 18" W20-2 48" X 48"
- ② DETOUR M4-B 24" X 12"
- ③ NORTH M3-3 24" X 12"
- ④ SOUTH M3-1 24" X 12"
- ⑤ KANKAKEE STREET M1-1100 24" X 24"
- ⑥ M5-1 21" X 15"
- ⑦ M5-1 21" X 15"
- ⑧ M5-3 21" X 15"
- ⑨ M5-1 21" X 15"
- ⑩ M5-1 21" X 15"
- ⑪ ROAD CLOSED AHEAD W20-2 48" X 48"
- ⑫ ROAD CLOSED ON TYPE II BARRICADE R11-2 48" X 30"
- ⑬ END DETOUR M4-BA 24" X 18"
- ⑭ KANKAKEE STREET CLOSED FROM BALTIMORE ST. TO KAHLER ROAD INFORMATIONAL SIGN
- X = 3 5 8  
2 4 6 7
- Y = 3 5 7  
2 4 5 6
- SIGN ON PERMANENT SUPPORT WITH MONO DIRECTIONAL WARNING LIGHTS & ORANGE FLAG ATTACHED

## NOTES:

- THIS ITEM SHALL BE PERFORMED IN ACCORDANCE WITH THE STANDARD SPECIFICATIONS FOR ROAD AND BRIDGE CONSTRUCTION, SECTION 900; APPLICABLE GUIDELINES IN THE ILLINOIS MANUAL ON UNIFORM TRAFFIC CONTROL DEVICES FOR STREETS AND HIGHWAYS; AND THE APPLICABLE HIGHWAY STANDARDS FOR TRAFFIC CONTROL; UNLESS HEREIN REVISED.
- NO CONSTRUCTION SHALL BEGIN UNTIL ALL TRAFFIC CONTROL IS IN PLACE AND APPROVED BY THE ENGINEER
- TRAFFIC CONTROL DEPICTED IS THE MINIMUM REQUIREMENT. OTHER SIGNS OR BARRICADES MAY BE REQUIRED BY THE ENGINEER TO COVER UNFORSEEN SITUATIONS OF PROJECT SEQUENCING. ADHERANCE TO THIS TRAFFIC CONTROL PLAN DOES NOT RELIEVE THE CONTRACTOR FROM LIABILITY OR RESPONSIBILITY IN PROVIDING COMPLETE TRAFFIC SFETY FOR MOTORISTS AND CONSTRUCTION PERSONNEL.

REVISIONS	
1	6
2	7
3	8
4	9
5	10

PREPARED BY:  
**ROGINA & ASSOCIATES, LTD.**  
 ENGINEERS SURVEYORS PLANNERS  
 99 Caterpillar Drive • Joliet, Illinois • 815/728-0777 • FAX 815/728-0782

CLIENT:  
**CITY OF WILMINGTON**

PROJECT:  
**KANKAKEE STREET WIDENING  
 WILMINGTON, ILLINOIS**

PROJECT NO:  
**101.000481**  
 DATE:  
**12/15/08**  
 SCALE:  
 NONE

DESIGNED BY:  
**A.B.**  
 DRAWN BY:  
**B.J.R.**  
 CHECKED BY:  
**R.A.R.**

**TRAFFIC CONTROL PLAN**