
FAU RTE. 321 04-00034-00-FP WILL 22 ILLINOIS PROJECT: M-8003(87 CONTRACT NO. 63171 SAW CUT (INCLUDED IN THE COST OF HMA OR P.C.C. SURFACE REMOVAL - BUTT JOINT) 13/4 (45) FOR E AND F MIX 11/2 (40) FOR C AND D MIX 13/4 (45) FOR E AND F MIX 1/2 (40) FOR C AND D MIX ALL DIMENSIONS ARE IN INCHES (MILLIMETERS) UNLESS OTHERWISE SHOWN. SECTION

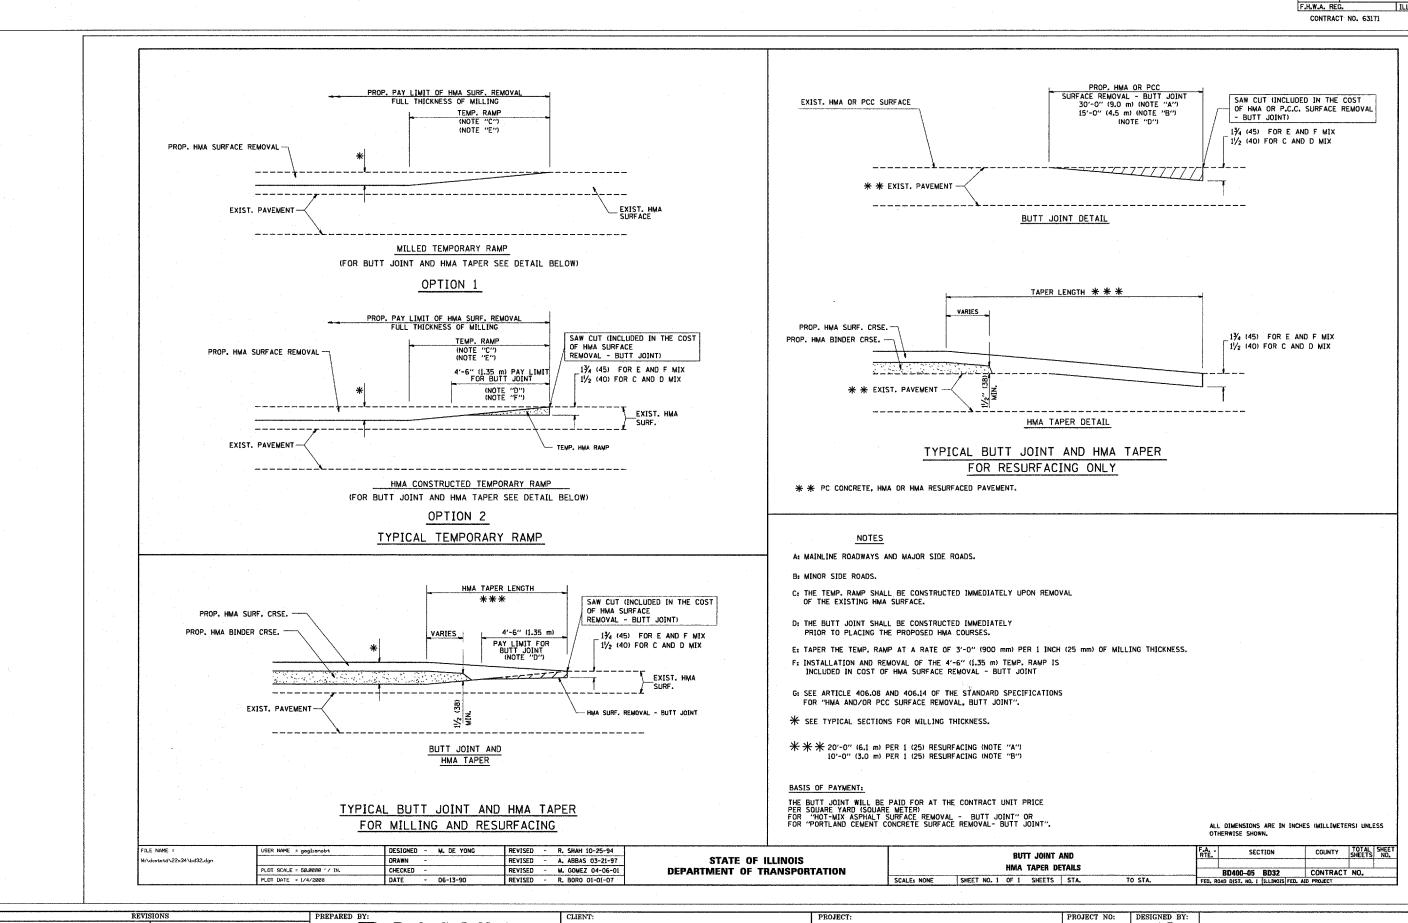

CITY OF WILMINGTON

ROGINA ENGINEERS SURVEYORS PLANNERS

KANKAKEE STREET WIDENING WILMINGTON, ILLINOIS

DESIGNED BY:

A.B. 101.000481 DATE: DRAWN BY: 12/15/08 SCALE: B.J.R. CHECKED BY NONE R.A.R

CONSTRUCTION DETAILS

16