
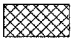
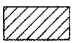
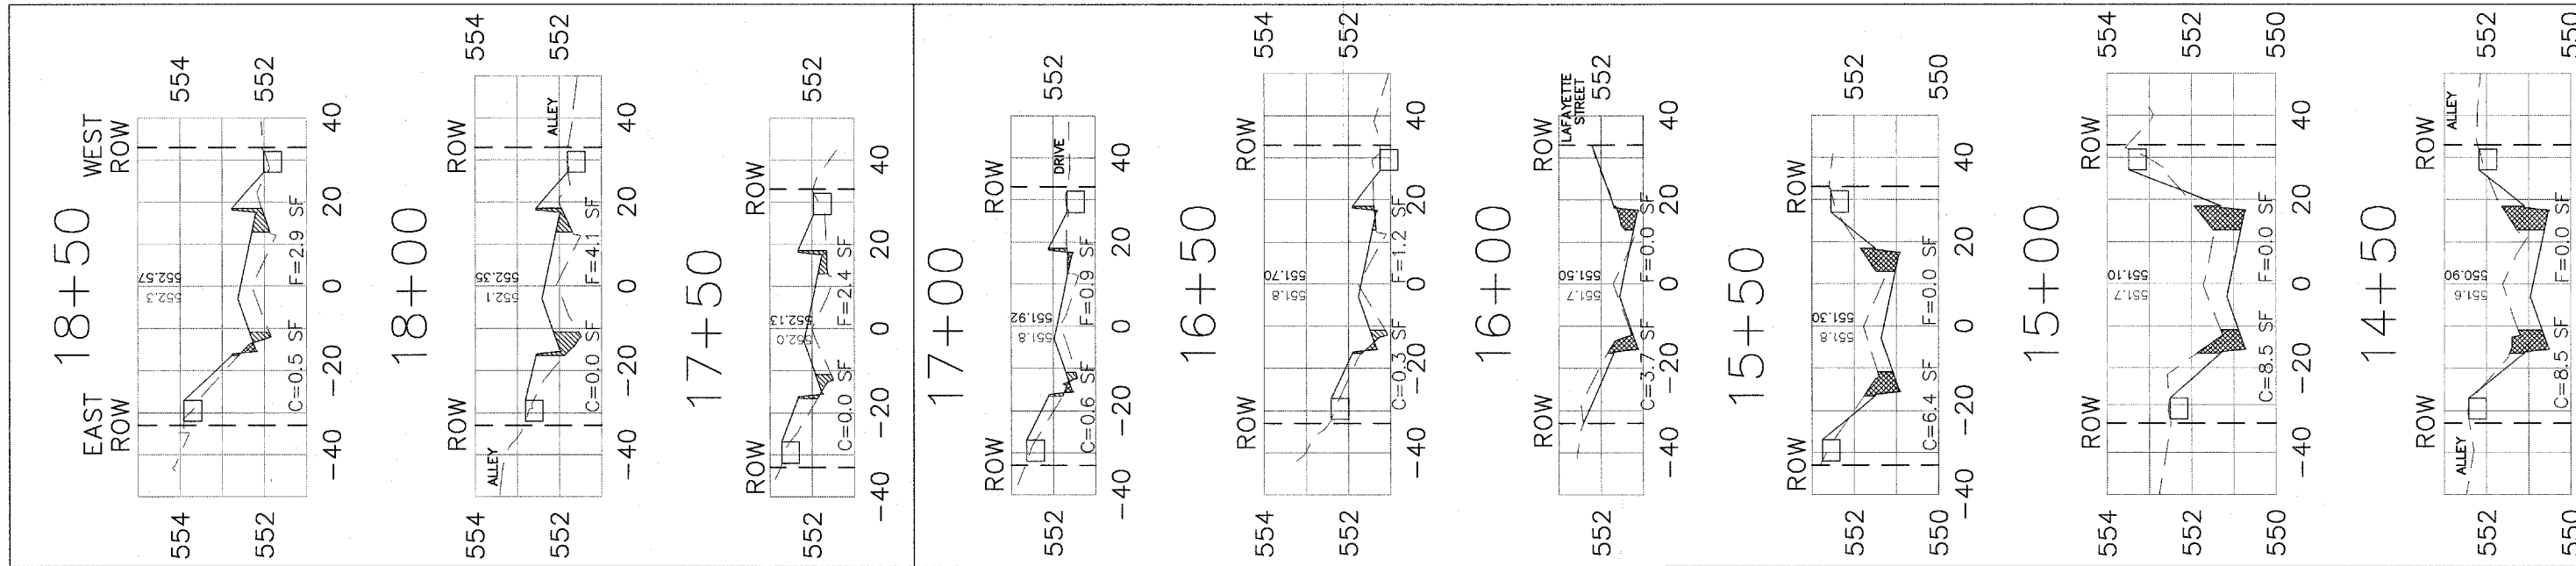


SCALE
H: 1" = 20'
V: 1" = 2'

LEGEND
CUT 
FILL 

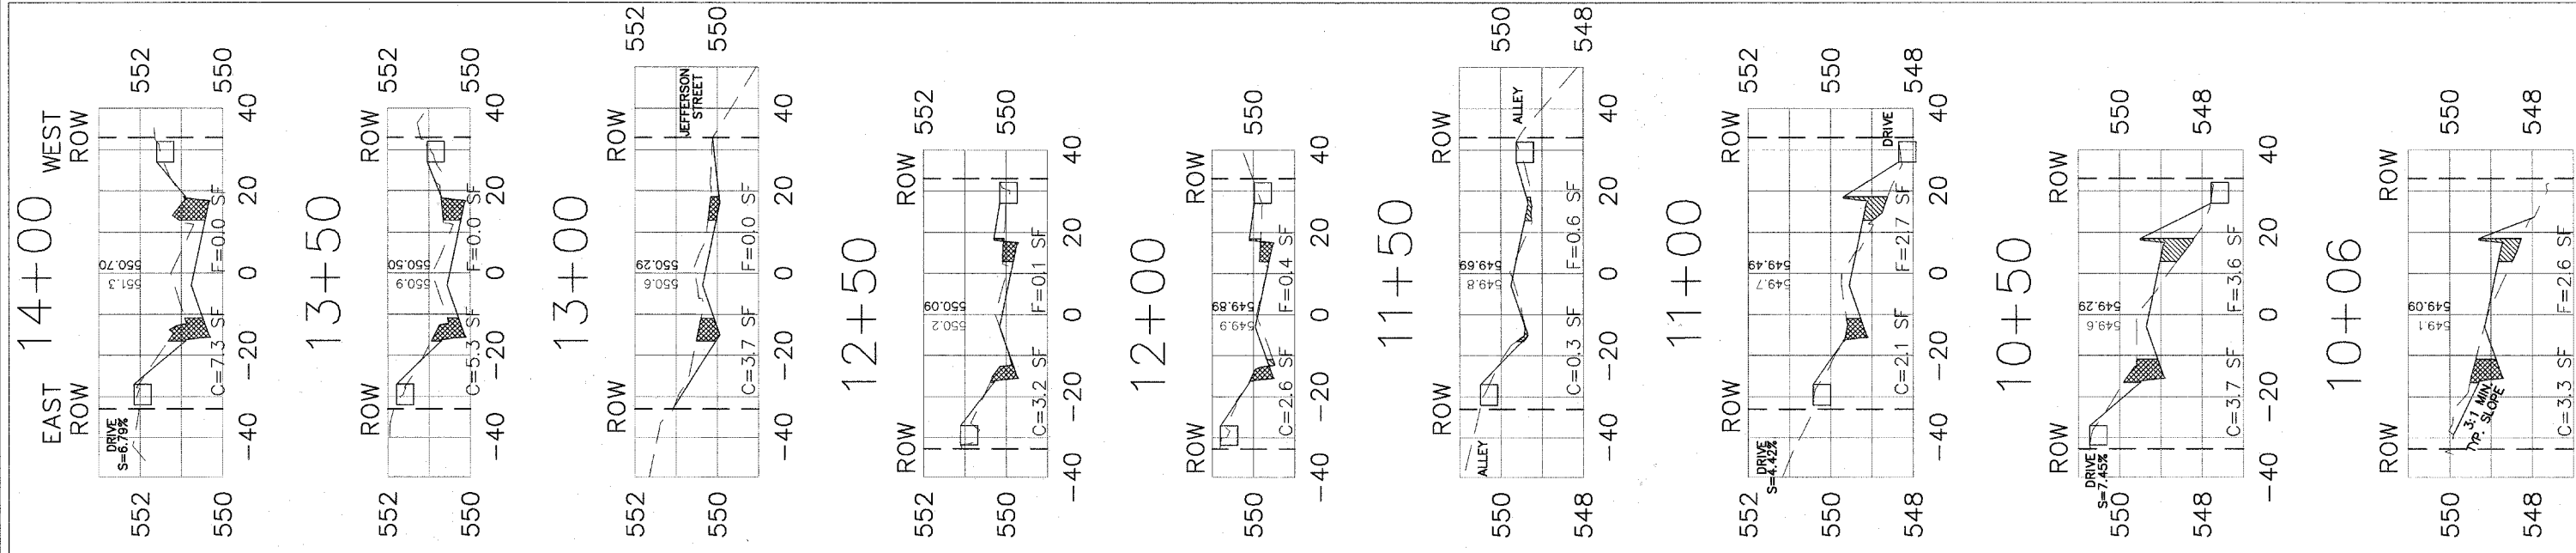

REVISIONS	
1	
2	
3	
4	
5	
6	
7	
8	
9	
10	

PREPARED BY:

ROGINA & ASSOCIATES, LTD.
ENGINEERS • SURVEYORS • PLANNERS
93 Caterpillar Drive • Joliet, Illinois • 815/729-0777 • FAX 815/729-0782

CLIENT:
CITY OF WILMINGTON

PROJECT:
KANKAKEE STREET WIDENING

PROJECT NO.: 0101.000481
DESIGNED BY: A.B.
DATE: 12/15/08
DRAWN BY: B.C.A.
SCALE: 1" = 20'
CHECKED BY: R.A.R.

CROSS SECTIONS
STA. 10+06 - STA. 18+50