


FINAL SURVEY
 SURVEYED _____
 PLOTTED _____
 NOTE BOOK _____
 NO. _____

ORIGINAL SURVEY
 SURVEYED _____
 PLOTTED _____
 NOTE BOOK _____
 NO. _____

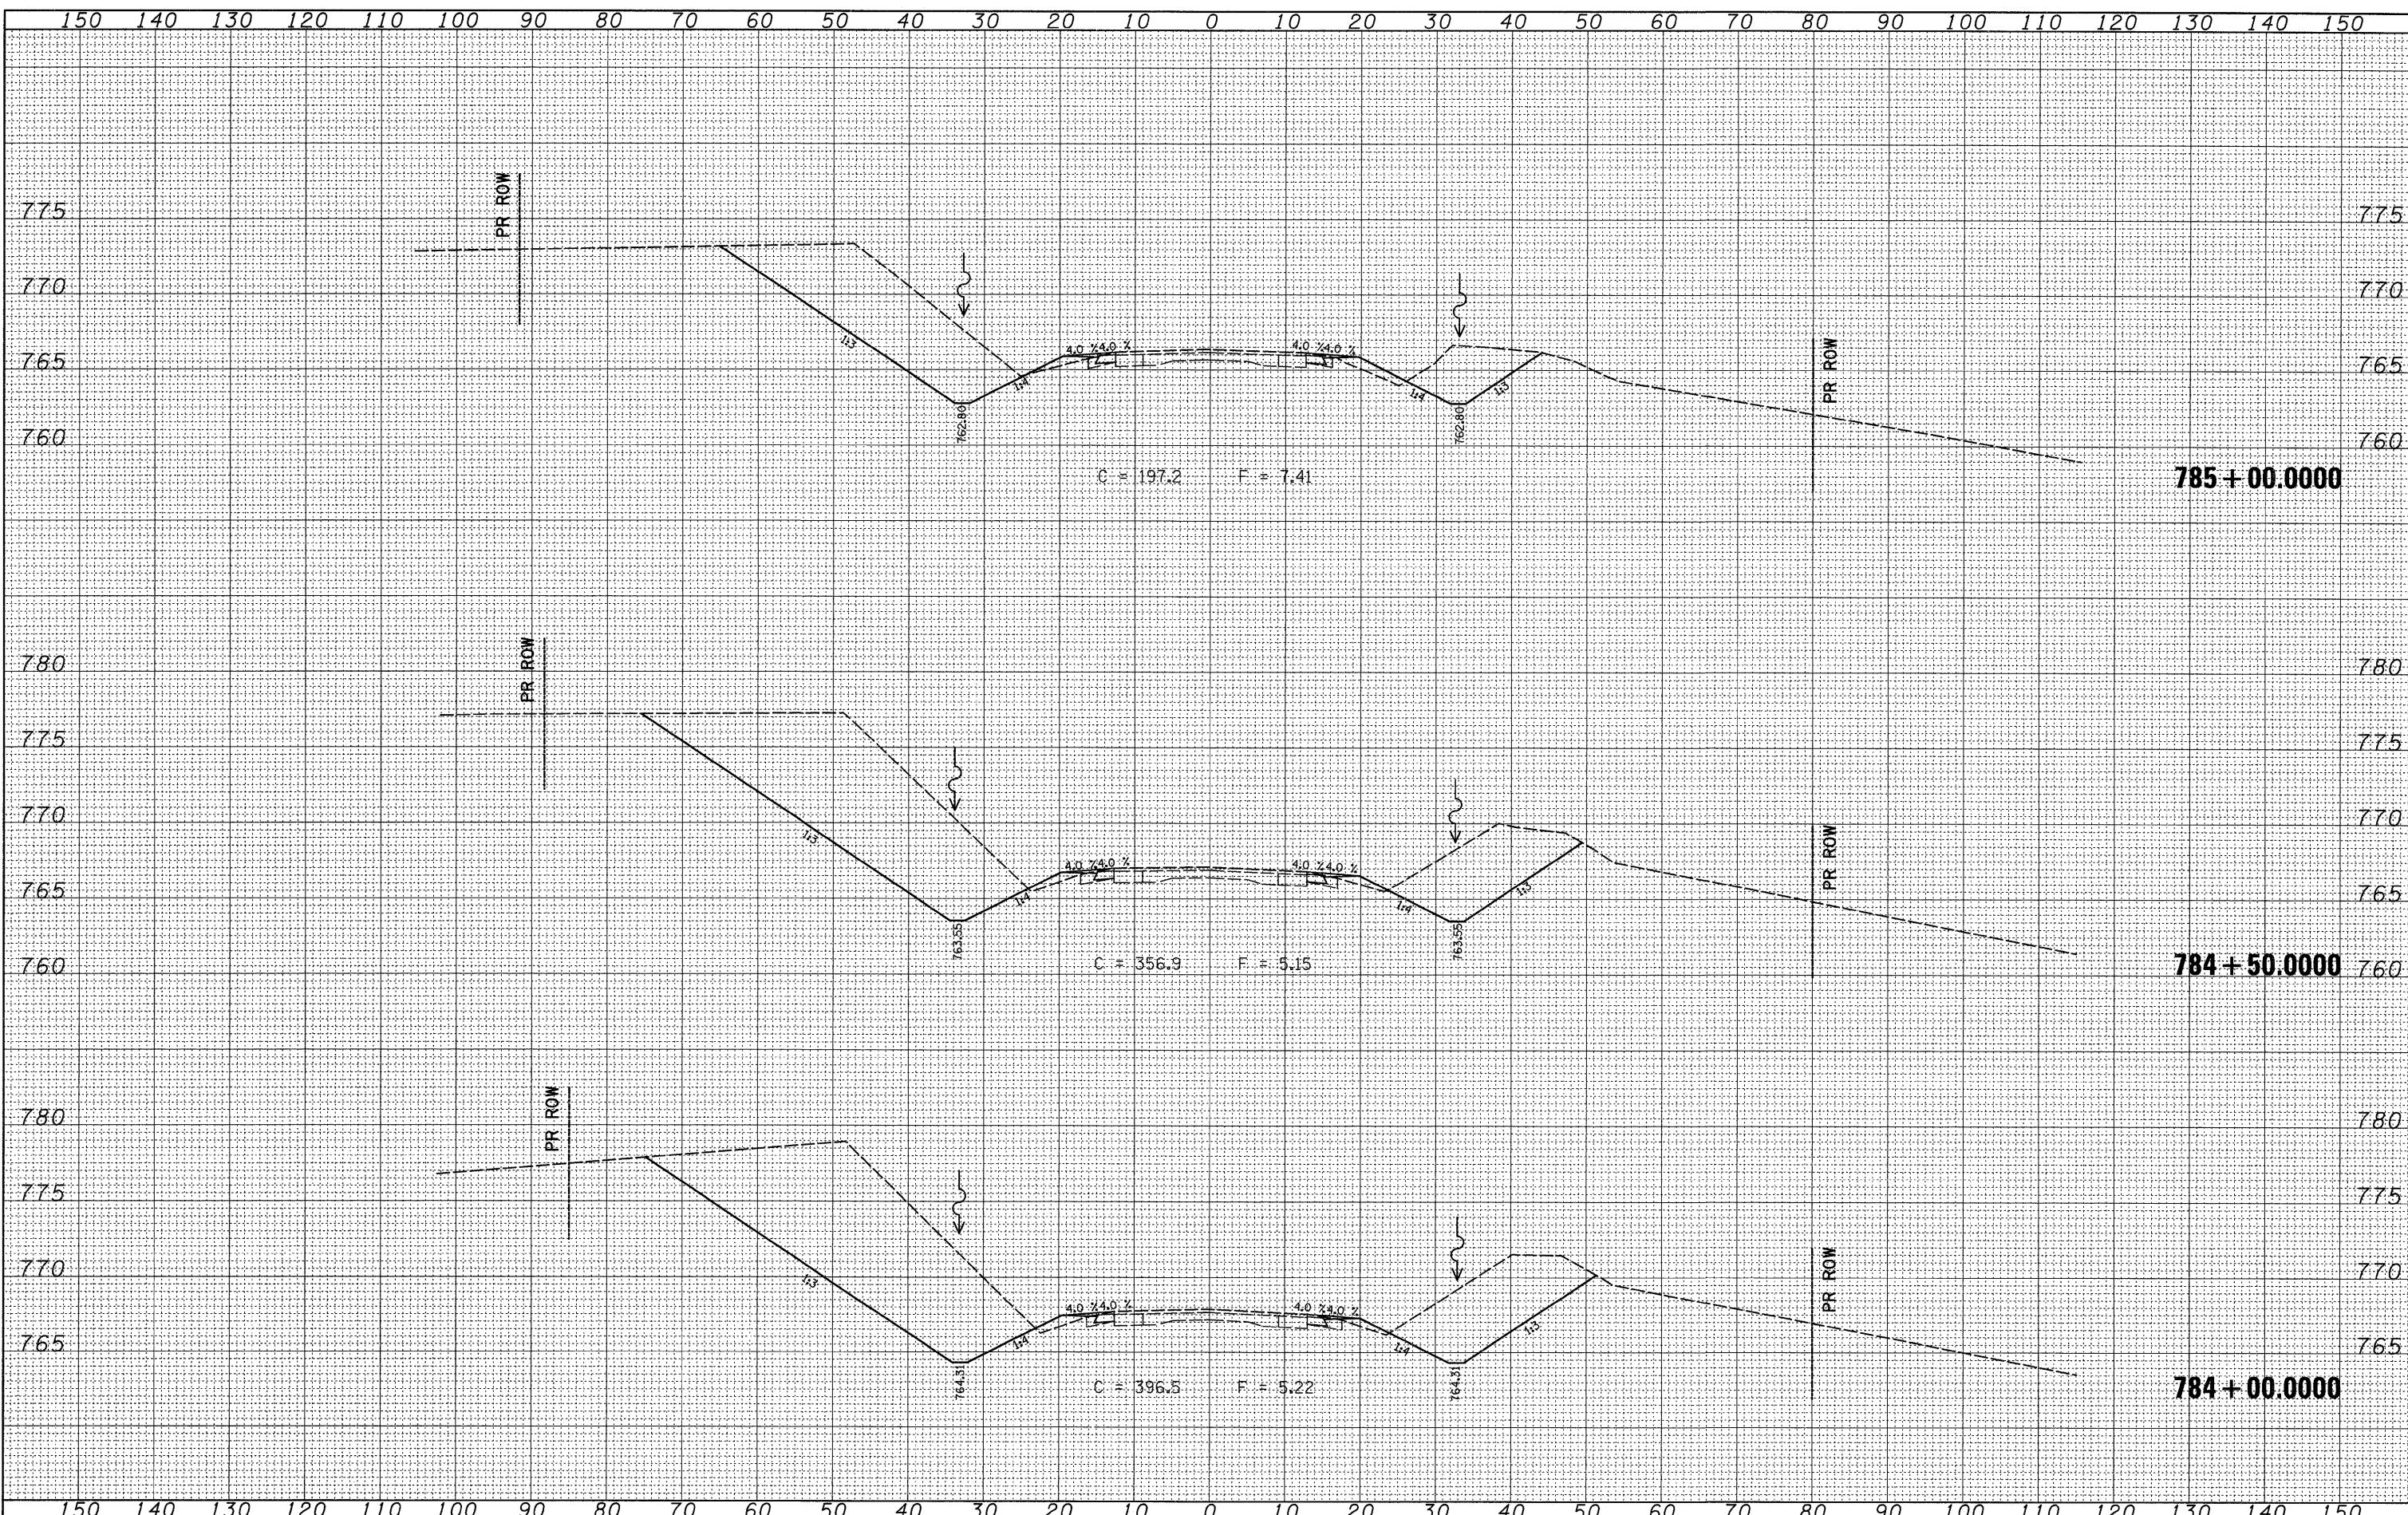

FILE NAME =
 c:\pwork\pwork\fordjd\dms33831\d05307.xml.dgn

USER NAME = fordjd
 PLOT SCALE = 10.0000' / IN.
 PLOT DATE = Tue Mar 10 08:12:44 2009

DESIGNED -	REVISED -
DRAWN -	REVISED -
CHECKED -	REVISED -
DATE -	REVISED -

**STATE OF ILLINOIS
 DEPARTMENT OF TRANSPORTATION**

US 150

SCALE: SHEET NO. OF SHEETS STA. 784+00.0000 TO STA. 785+00.0000

F.A. RTE. 1188	SECTION 118T	COUNTY Henry	TOTAL SHEETS 52	SHEET NO. 39
CONTRACT NO. 64D13				
ILLINOIS FED. AID PROJECT				