


FINAL SURVEY	DATE
PLOTTED	
NOTE BOOK	
AREAS	
AREAS CHECKED	

ORIGINAL SURVEY	DATE
PLOTTED	
NOTE BOOK	
AREAS	
AREAS CHECKED	

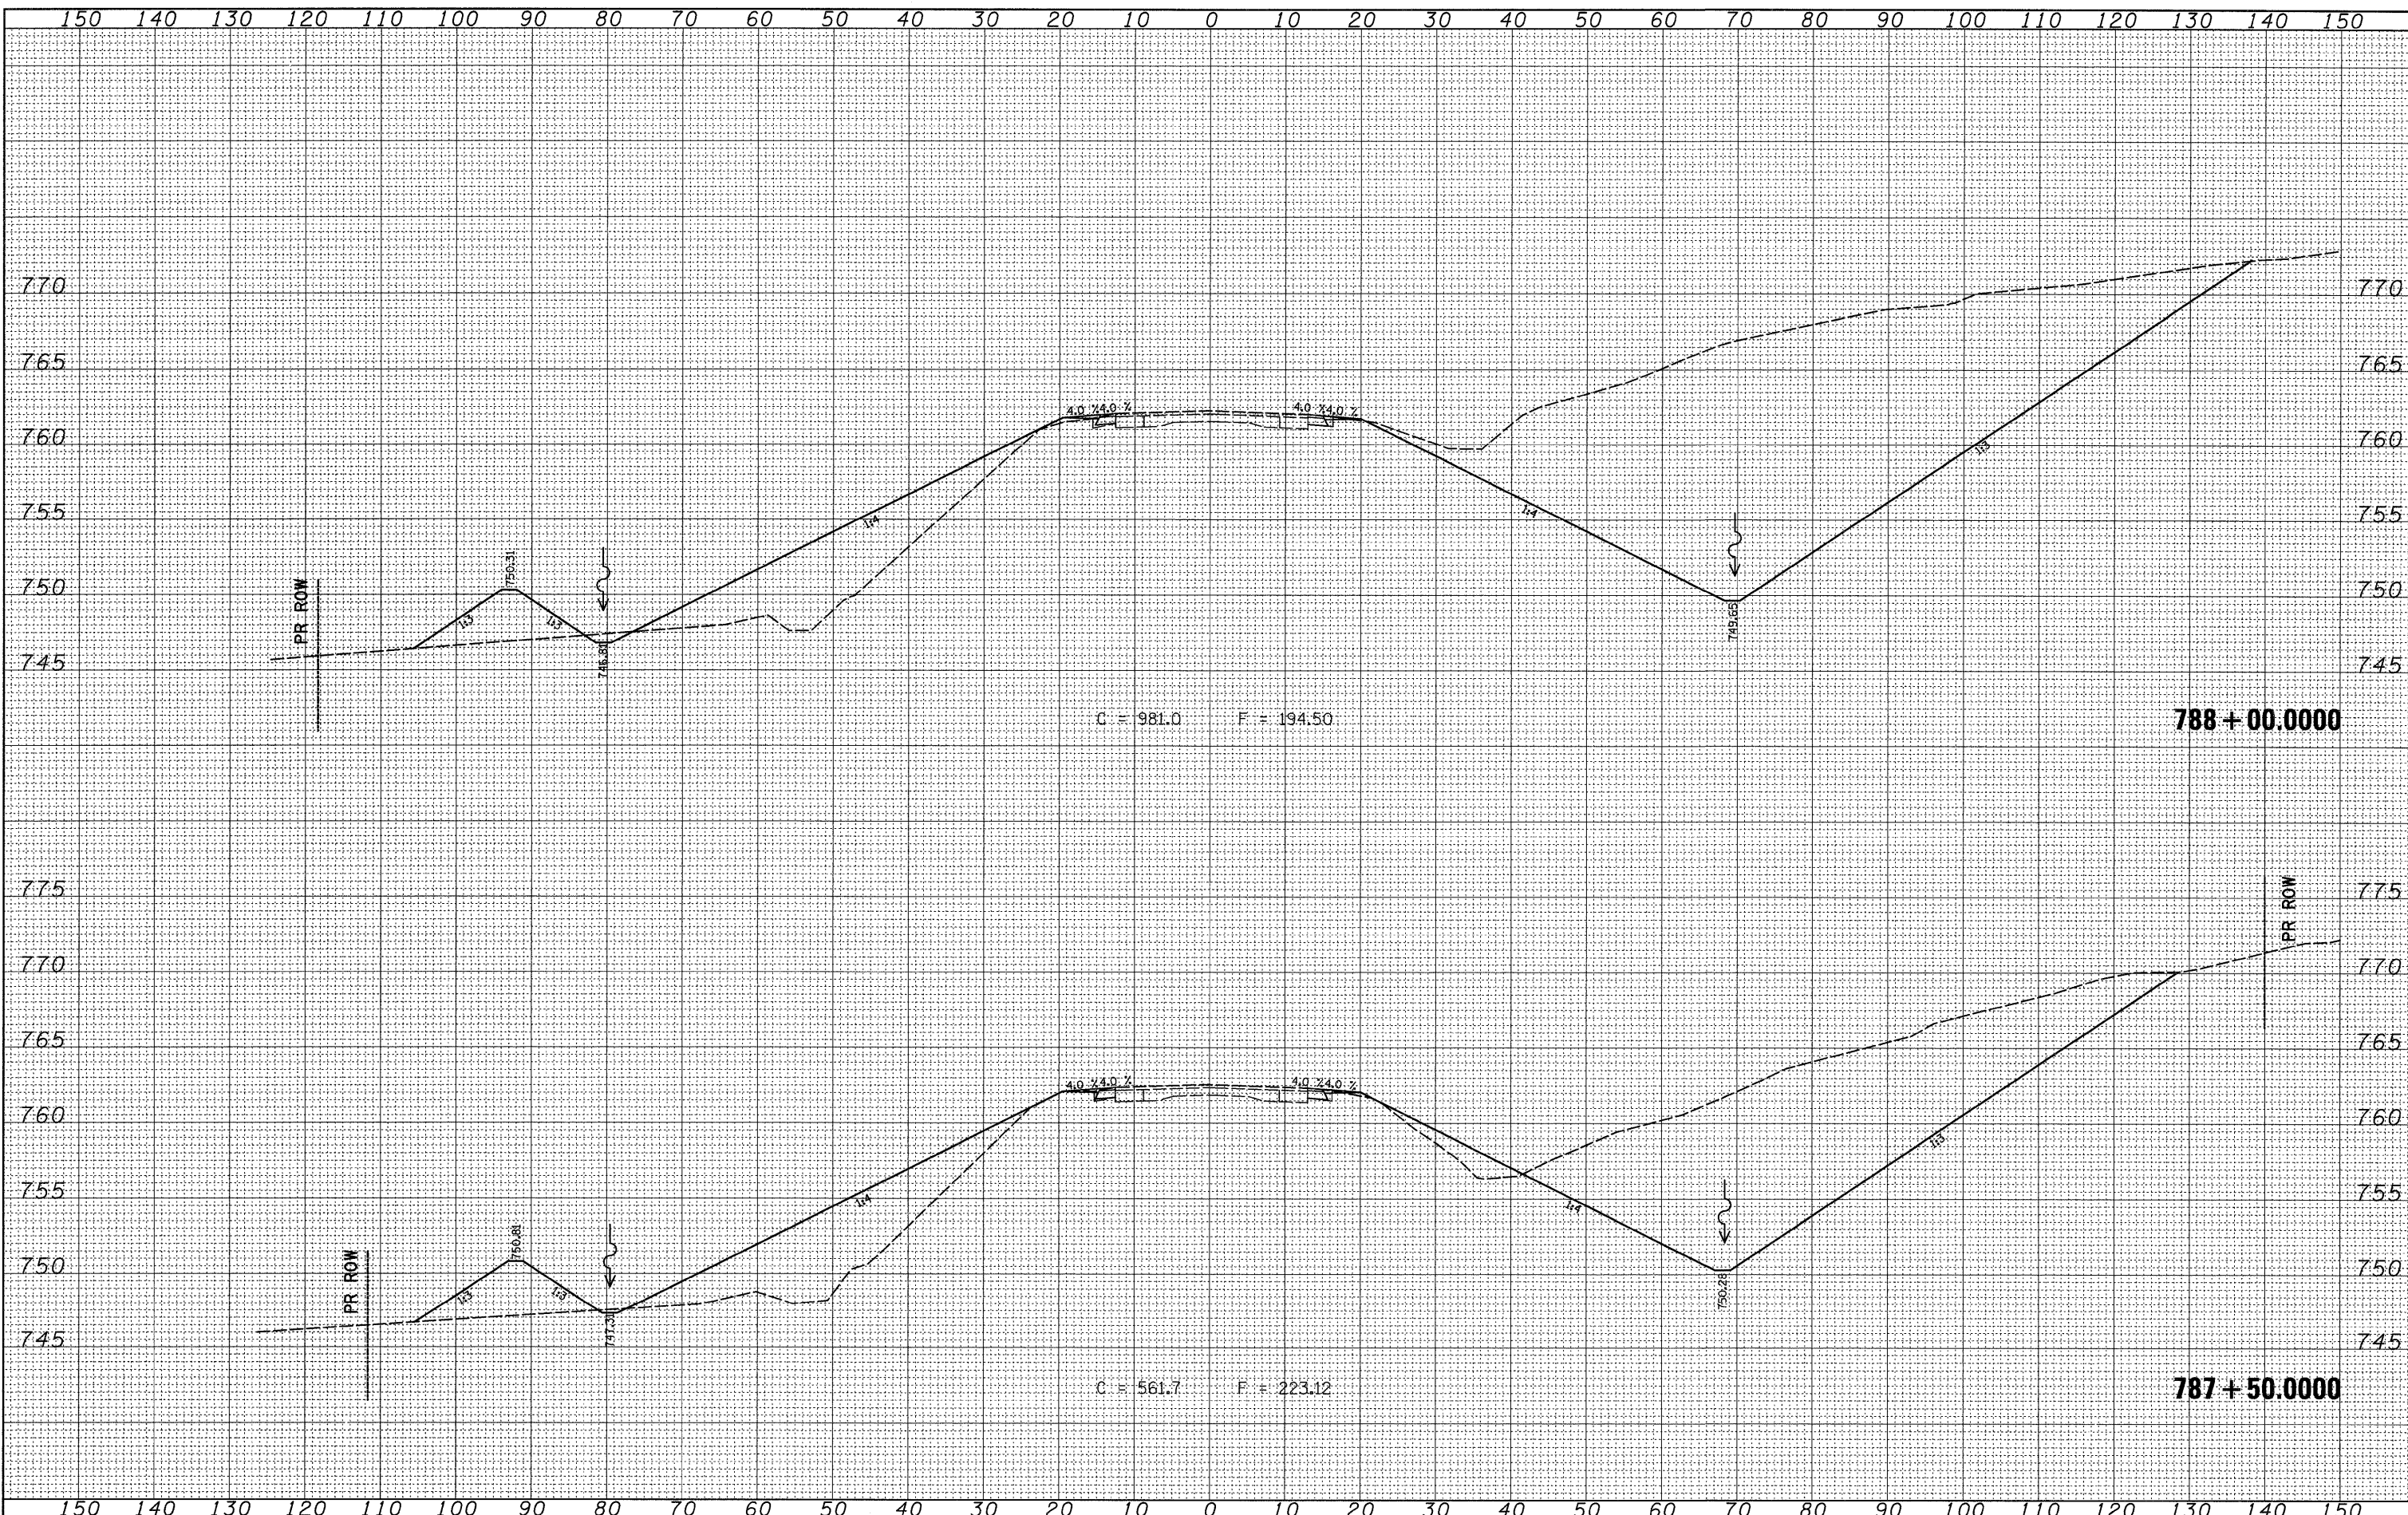

FILE NAME =  
 c:\pwork\pwork\fordjd\dms33831\d05307.xml.dgn

USER NAME = fordjd  
 DESIGNED -  
 DRAWN -  
 CHECKED -  
 PLOT DATE = Tue Mar 10 08:12:45 2009

REVISIED -  
 REVISIED -  
 REVISIED -  
 REVISIED -

**STATE OF ILLINOIS  
 DEPARTMENT OF TRANSPORTATION**

**US 150**

SCALE: SHEET NO. OF SHEETS STA. 787+50.0000 TO STA. 788+00.0000

F.A. RTE.	SECTION	COUNTY	TOTAL SHEETS	SHEET NO.
1188	118T	Henry	52	42
CONTRACT NO. 64D13				
ILLINOIS FED. AID PROJECT				