


FINAL SURVEY	DATE
NO. _____	_____
BY _____	_____
SURVEYED	FORM NO.
NOTE BOOK	AREAS CHECKED
NO. _____	_____

ORIGINAL SURVEY	DATE
NO. _____	_____
BY _____	_____
SURVEYED	FORM NO.
NOTE BOOK	AREAS CHECKED
NO. _____	_____

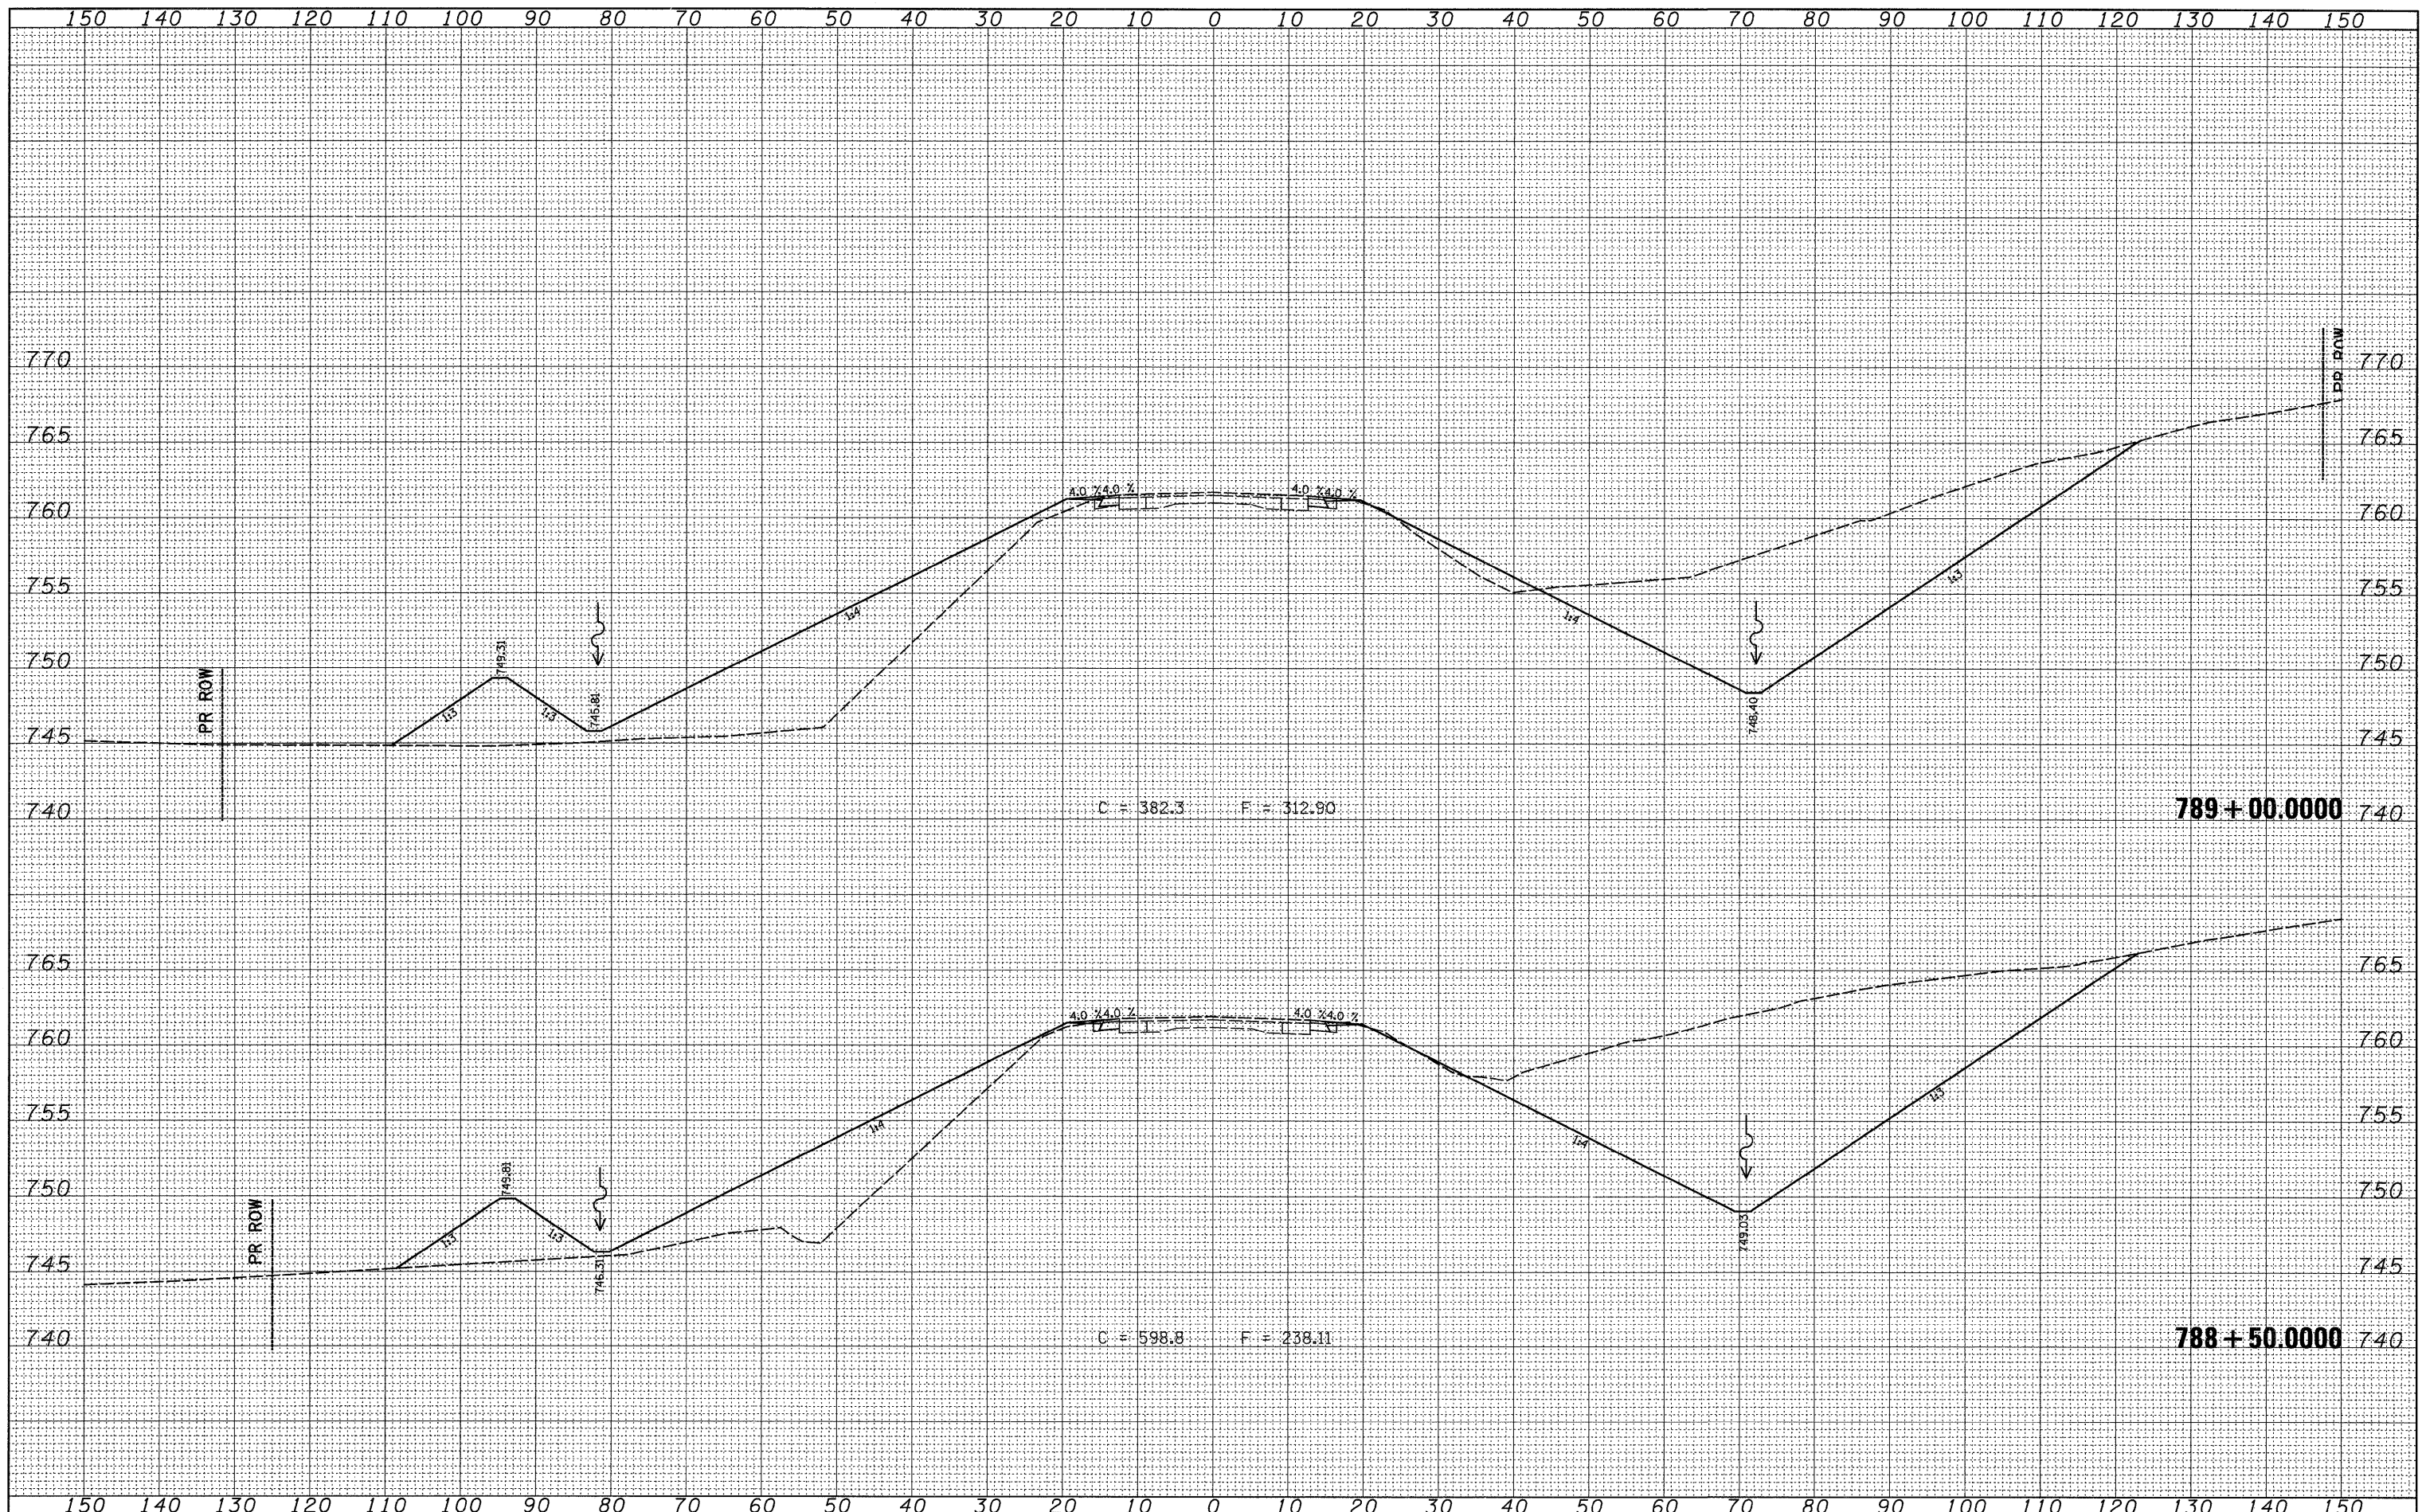

FILE NAME =
 c:\pw_work\paw\dot\ford\jd\dms33831\d05307.xml.dgr

USER NAME = fordjd
 DESIGNED -
 DRAWN -
 CHECKED -
 PLOT DATE = Tue Mar 10 08:12:45 2009

REVISIED -
 REVISIED -
 REVISIED -
 REVISIED -

**STATE OF ILLINOIS
 DEPARTMENT OF TRANSPORTATION**

US 150

SCALE: SHEET NO. OF SHEETS STA. 788+50.0000 TO STA. 789+00.0000

F.A. RTE.	SECTION	COUNTY	TOTAL SHEETS	SHEET NO.
1188	118T	Henry	52	43
CONTRACT NO. 64D13				
ILLINOIS FED. AID PROJECT				