


FINAL SURVEY BY DATE
 SURVEYED BY
 PLOTTED BY
 NOTE BOOK NO.
 AREAS CHECKED

ORIGINAL SURVEY BY DATE
 SURVEYED BY
 PLOTTED BY
 NOTE BOOK NO.
 AREAS CHECKED

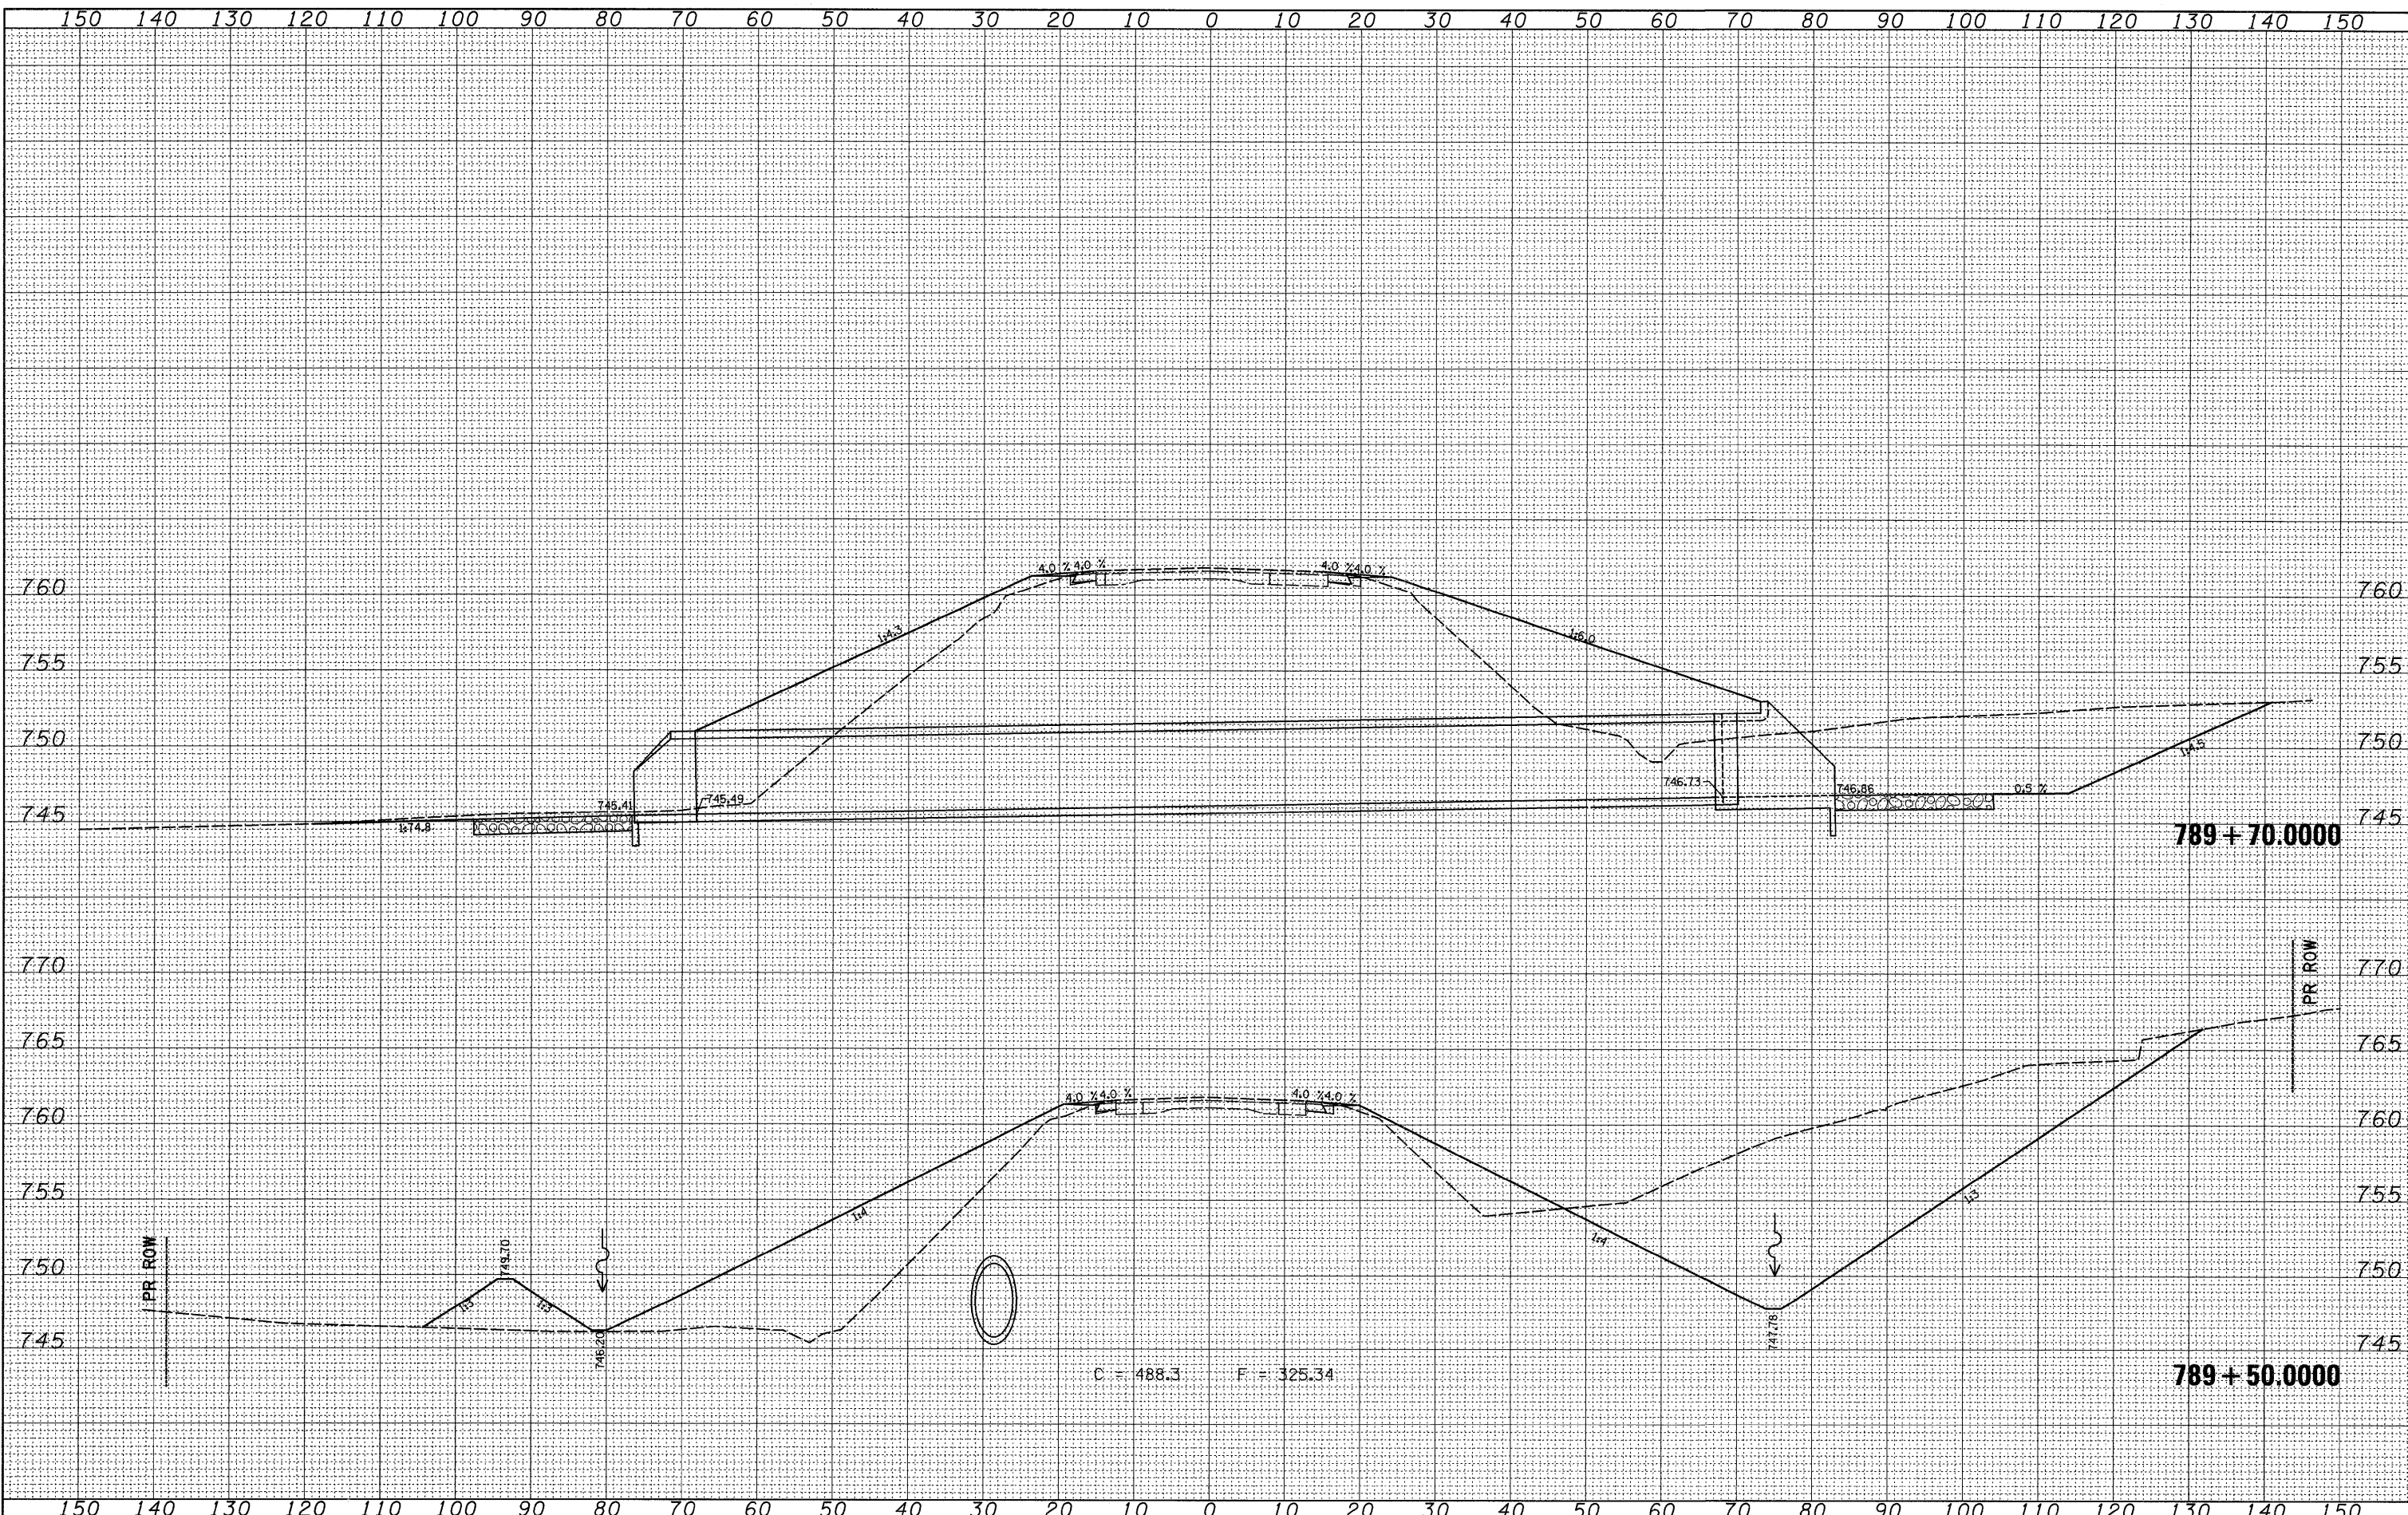

FILE NAME =
 c:\pwork\pwork\ford\j\dms33831\d05307.xml.dgn

USER NAME = fordjd
 PLOT SCALE = 10.0000' / IN.
 PLOT DATE = Tue Mar 10 08:12:46 2009

DESIGNED -
 DRAWN -
 CHECKED -
 DATE -

REVISED -
 REVISED -
 REVISED -
 REVISED -

STATE OF ILLINOIS
 DEPARTMENT OF TRANSPORTATION

US 150

SCALE: SHEET NO. OF SHEETS STA. 789+50.0000 TO STA. 789+70.0000

F.A. RTE. 1188	SECTION 118T	COUNTY Henry	TOTAL SHEETS 52	SHEET NO. 44
CONTRACT NO. 64D13				
ILLINOIS FED. AID PROJECT				