


DATE	
BY	
SURVEYED	
PLOTTED	
NOTE BOOK	
AREAS CHECKED	
NO.	

DATE	
BY	
SURVEYED	
PLOTTED	
NOTE BOOK	
AREAS CHECKED	
NO.	

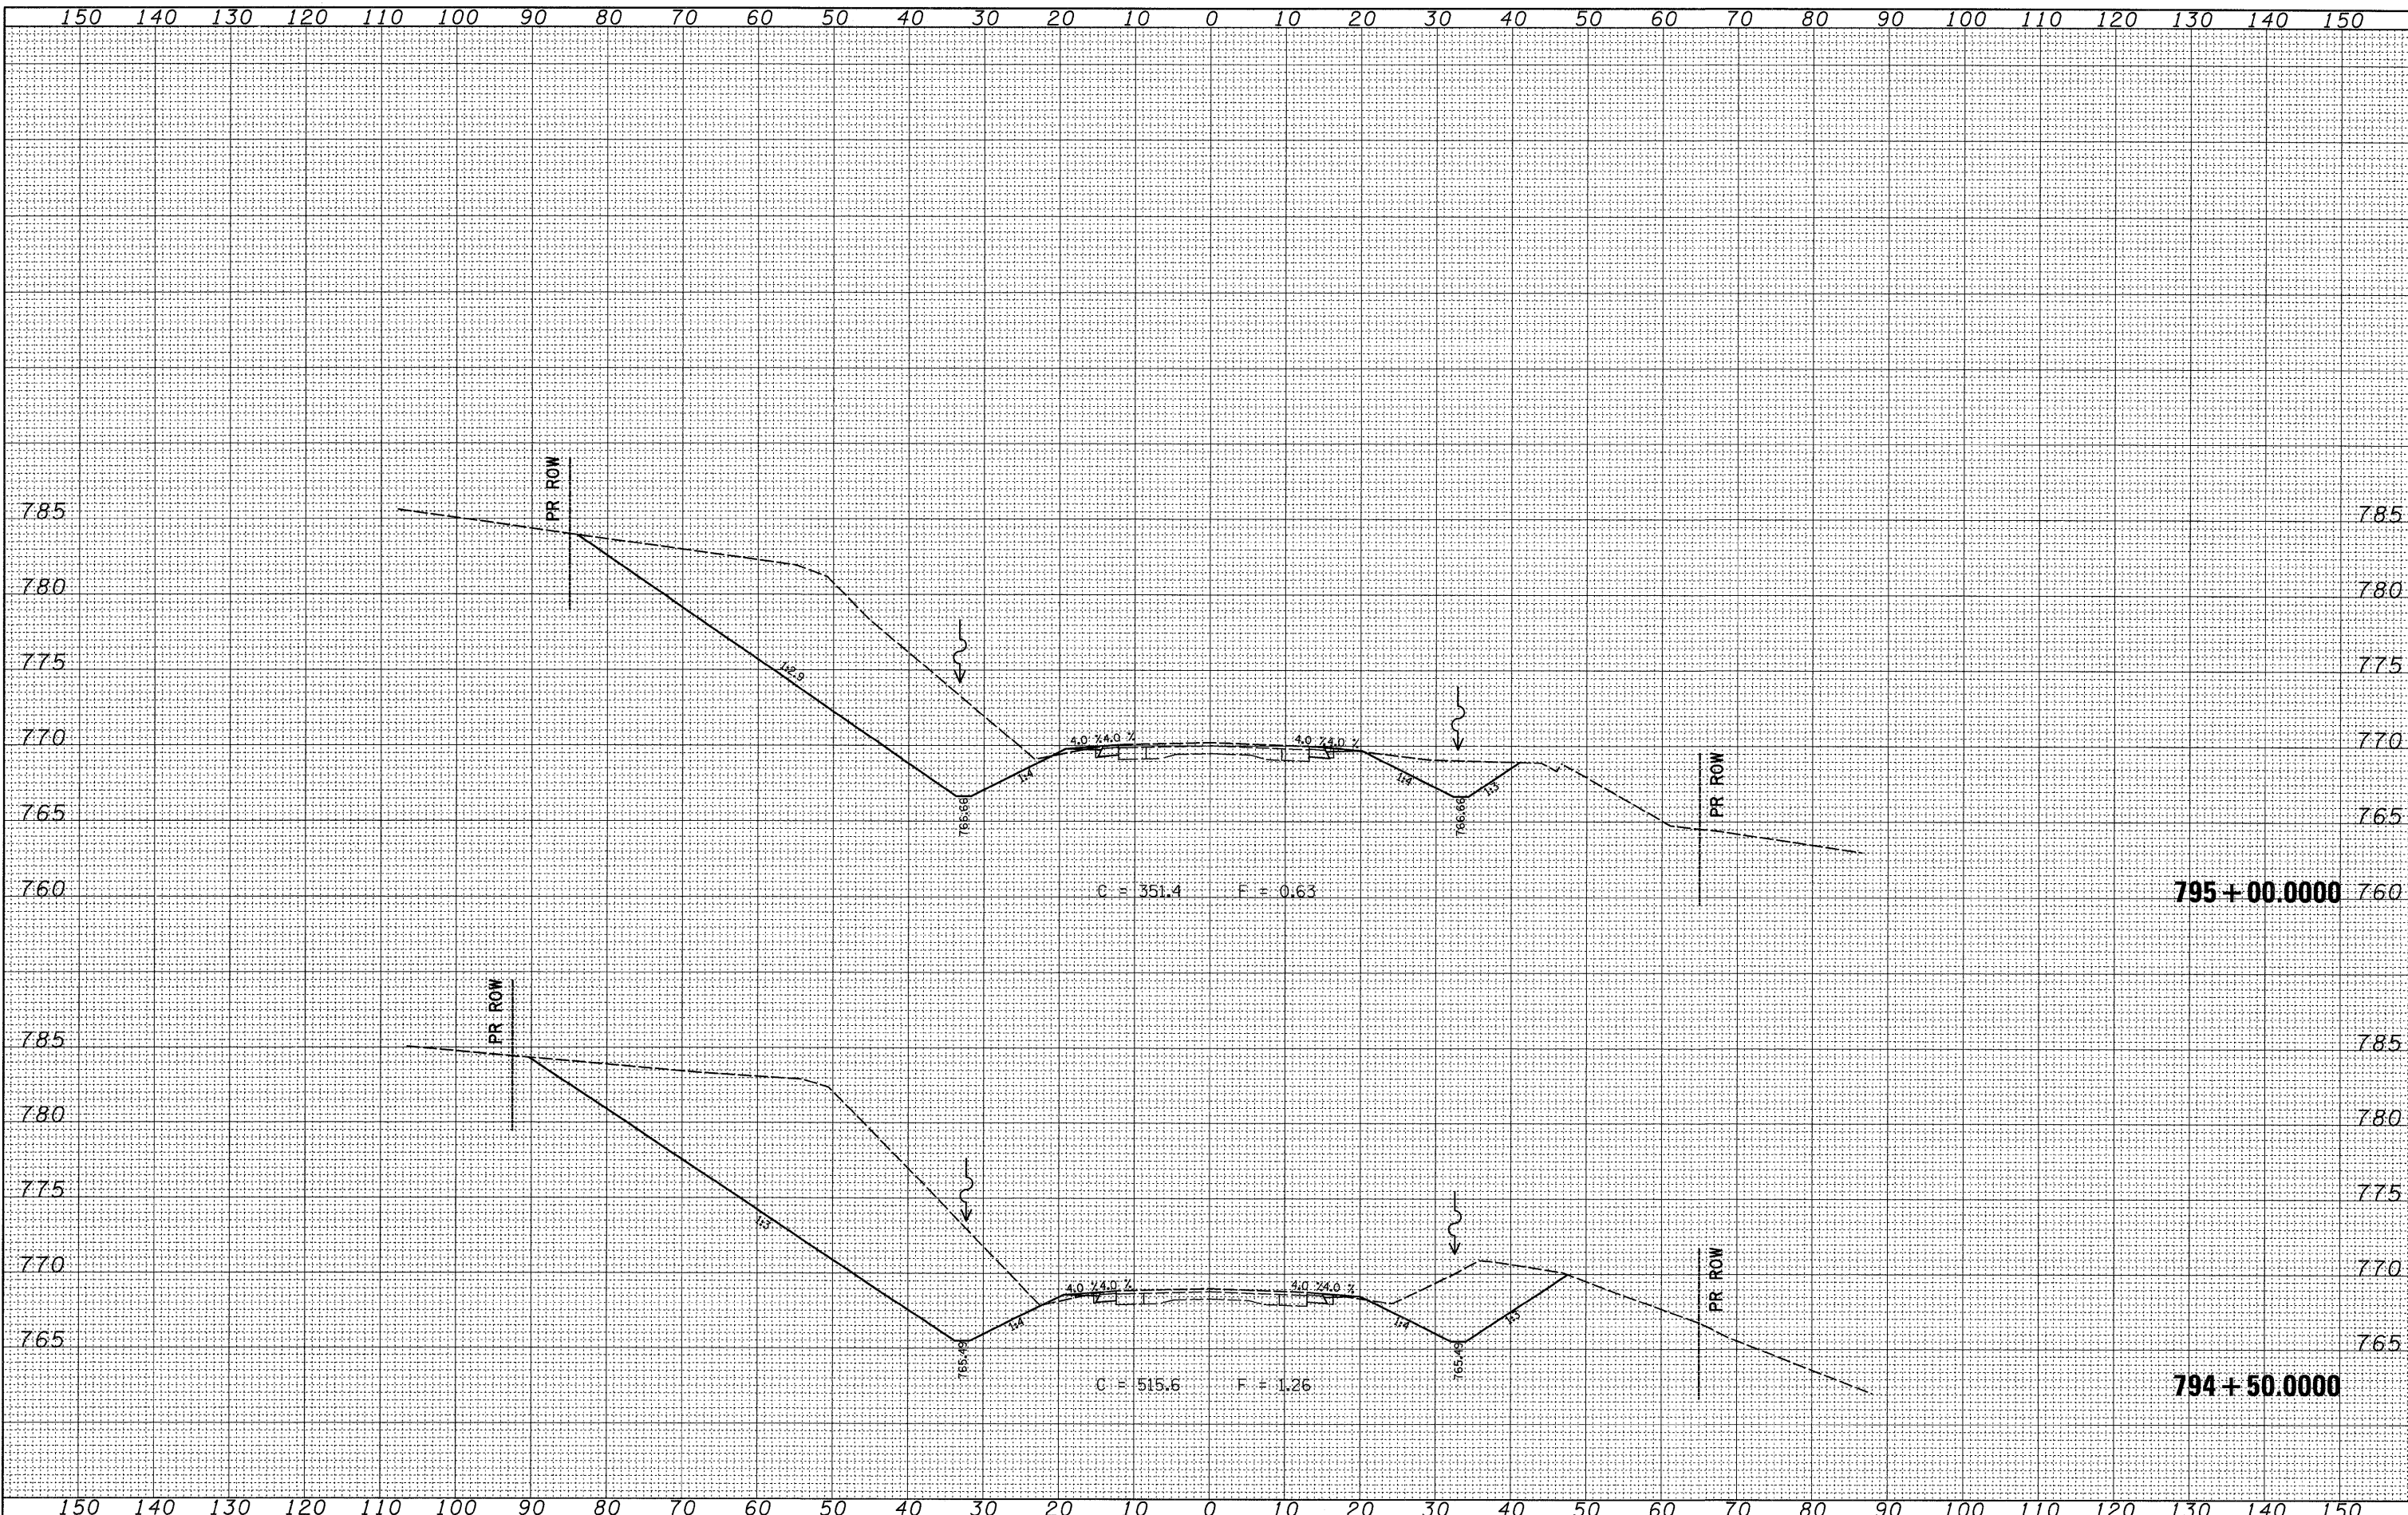

FILE NAME =  
 c:\pw\_work\pwsdot\Ford\_Jd\dms33831\d05307.xml.dgn

USER NAME = fordjd  
 PLOT SCALE = 10.0000' / IN.  
 PLOT DATE = Tue Mar 10 08:12:47 2009

DESIGNED -	REVISED -
DRAWN -	REVISED -
CHECKED -	REVISED -
DATE -	REVISED -

STATE OF ILLINOIS  
 DEPARTMENT OF TRANSPORTATION

US 150

SCALE: SHEET NO. OF SHEETS STA. 794+50.0000 TO STA. 795+00.0000

F.A. RTE.	SECTION	COUNTY	TOTAL SHEETS	SHEET NO.
1188	118T	Henry	52	49
CONTRACT NO. 64D13				
ILLINOIS FED. AID PROJECT				