


STATE OF ILLINOIS  
DEPARTMENT OF TRANSPORTATION

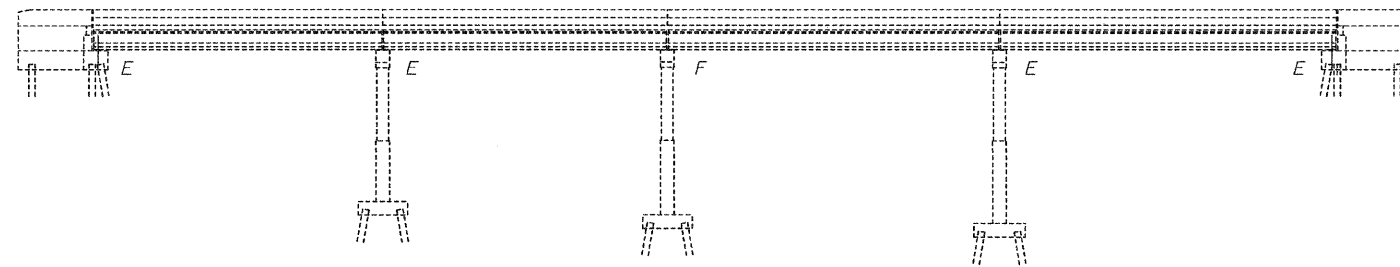


ELEVATION

GENERAL NOTES

Plan dimensions and details relative to existing plans are subject to nominal construction variations. The Contractor shall field verify existing dimensions and details affecting new construction and make necessary approved adjustments prior to construction or ordering of materials. Such variations shall not be cause for additional compensation for a change in scope of the work, however, the Contractor will be paid for the quantity actually furnished at the unit price bid for the work.

The Contractor shall use extreme care during concrete removal so as not to damage the PPC I-Beam.

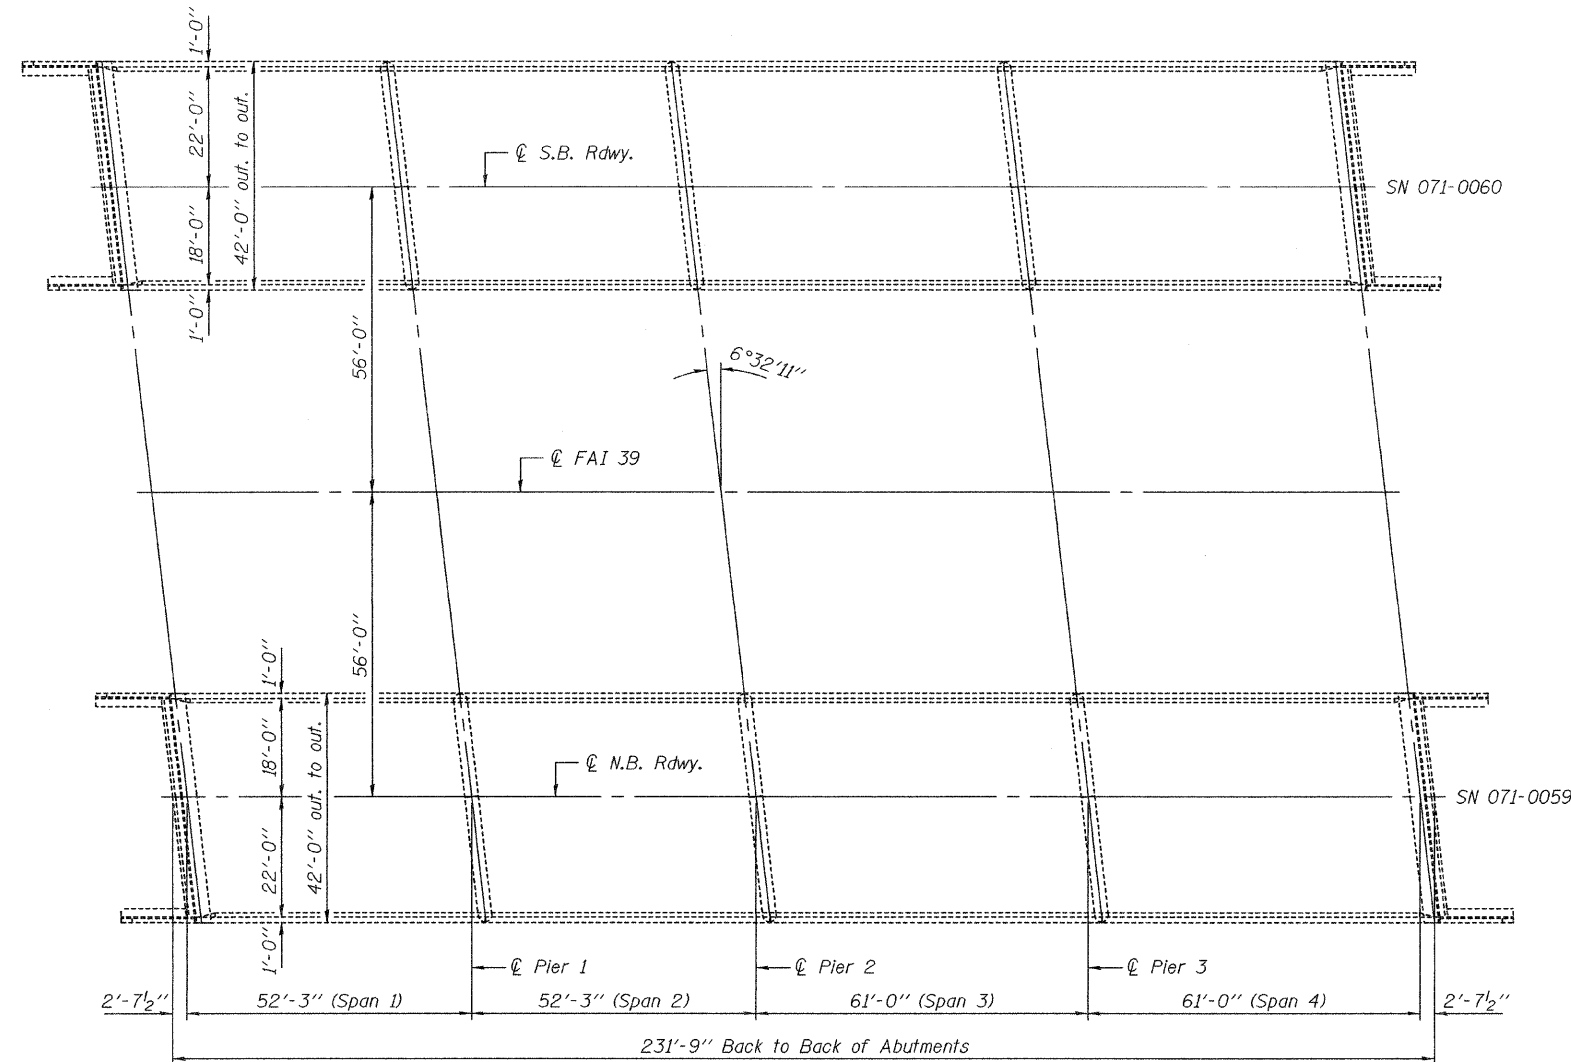

PLAN

TOTAL BILL OF MATERIAL

ITEM	UNIT	QUANTITY
Structural Repair of Concrete ≤ 5 inches	Sq. Ft.	11.5
Polymer Modified Portland Cement Mortar	Sq. Ft.	19.4
Galvanic Anode	Each	8

DESIGNED	<i>John W. Steffen</i>
CHECKED	<i>Victor H. Veliz</i>
DRAWN	Kyle M. Steffen
CHECKED	<i>VHV AIB</i>

EXAMINED	<i>M. Cal...</i>	MAY 11, 2009
PASSED	<i>Robert E. Anderson</i>	



Expires: November 30, 2010

PLAN & ELEVATION  
SN 071-0059 & 0060

SHEET NO. 1	F.A.I. RTE.	SECTION	COUNTY	TOTAL SHEETS	SHEET NO.
	39	(141-1VB)M-4	OGLE	5	4
2 SHEETS	CONTRACT NO. 64E95				
FED. ROAD DIST. NO.		ILLINOIS	FED. AID PROJECT		