
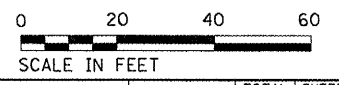


ADA RAMP SEE DETAILS

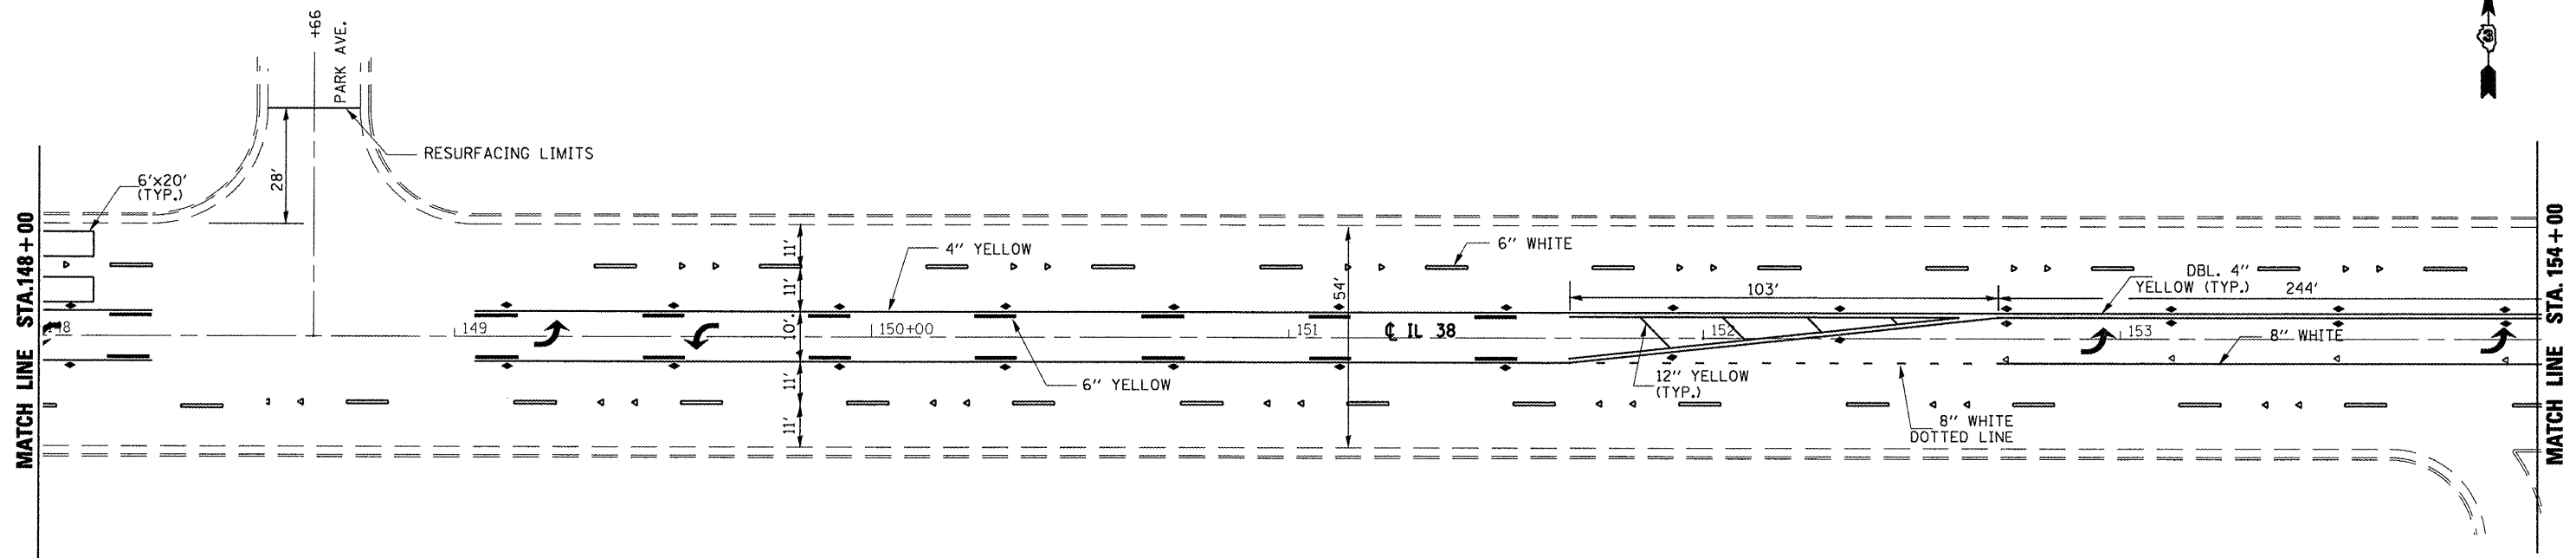

FILE NAME =	USER NAME = corcoranlm	DESIGNED -	REVISED -
ct:\pw\work\p\dot\corcoranlm\d0120874\d	66747-sht-plan.dgn	DRAWN -	REVISED -
	PLOT SCALE = 40.0000' / IN.	CHECKED -	REVISED -
	PLOT DATE = Mar 19, 2009 - 11:26:23 AM	DATE -	REVISED -

**STATE OF ILLINOIS  
DEPARTMENT OF TRANSPORTATION**

**IL 38 (LINCOLN HIGHWAY)  
PLAN SHEET**

SCALE: 1" = 20' SHEET NO. OF SHEETS STA. 143+20 TO STA. 154+00

F.A.P. RTE.	SECTION	COUNTY	TOTAL SHEETS	SHEET NO.
567	(34)RS-5 & (7)RS-3,1	DEKALB	35	18
CONTRACT NO. 66747				
ILLINOIS FED. AID PROJECT				