


**SN 050-0170 (NB)**

**PLAN**


NBL SHOWN, SBL SIMILAR THRU 180° ROTATION



**BRIDGE DECK HYDRO-SCARIFICATION 2 1/2"**

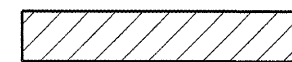

**BITUMINOUS CONCRETE SHOULDER REMOVAL**

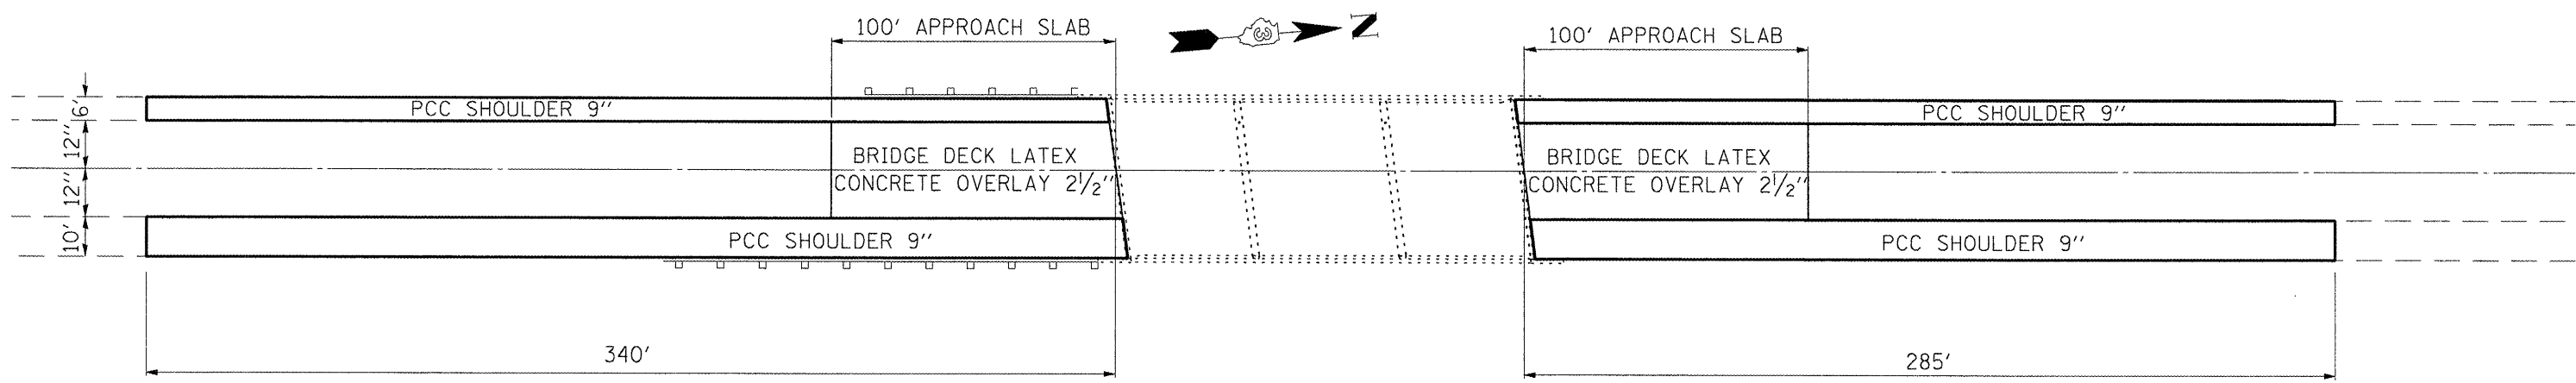

**SN 050-0170 (NB)**

NBL SHOWN, SBL SIMILAR THRU 180° ROTATION

**NOTE:**

ALL SHOULDER WORK SHALL BE COMPLETED PRIOR TO BEGINNING WORK OPERATIONS ON THE STRUCTURE OR APPROACH PAVEMENTS FOR STAGE CONSTRUCTION.

FILE NAME =	USER NAME = woodshankr1	DESIGNED - RON WOODSHANK	REVISED -	<b>STATE OF ILLINOIS DEPARTMENT OF TRANSPORTATION</b>	<b>ROADWAY DETAILS</b>	F.A.I. RTE.	SECTION	COUNTY	TOTAL SHEETS	SHEET NO.	
ct:\pr_work\PWIDOT\WOODSHANKR1\dms91655	03-66898-details.dgn	DRAWN - RON WOODSHANK	REVISED -			39	(50-7B)-2	LASALLE	29	10	
	PLOT SCALE = 100.0000' / IN.	CHECKED -	REVISED -			CONTRACT NO. 66890					
	PLOT DATE = Mar 25, 2009 - 08:58:01 AM	DATE -	REVISED -			SCALE: _____ SHEET NO. 1 OF 1 SHEETS STA. _____ TO STA. _____ FED. ROAD DIST. NO. _____ ILLINOIS					