



* BRIDGE DECK HYDRO-SCARIFICATION DEPTH SHALL INCLUDE HMA OVERLAY AND CONCRETE DECK (1 1/2" HMA & 1" DECK)

PLAN
SN 050-0170 (NB)
LOOKING AHEAD

 **BRIDGE DECK HYDRO-SCARIFICATION 2 1/2"**

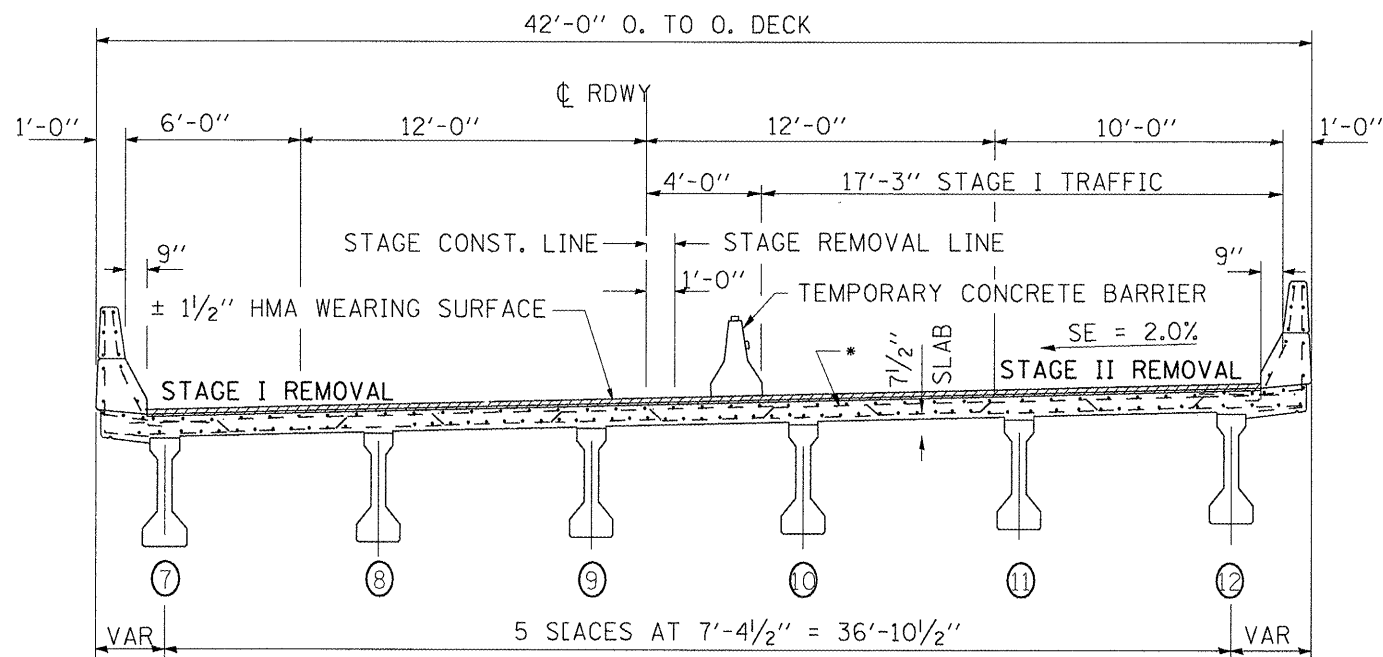

EXISTING CROSS SECTION
LOOKING AHEAD

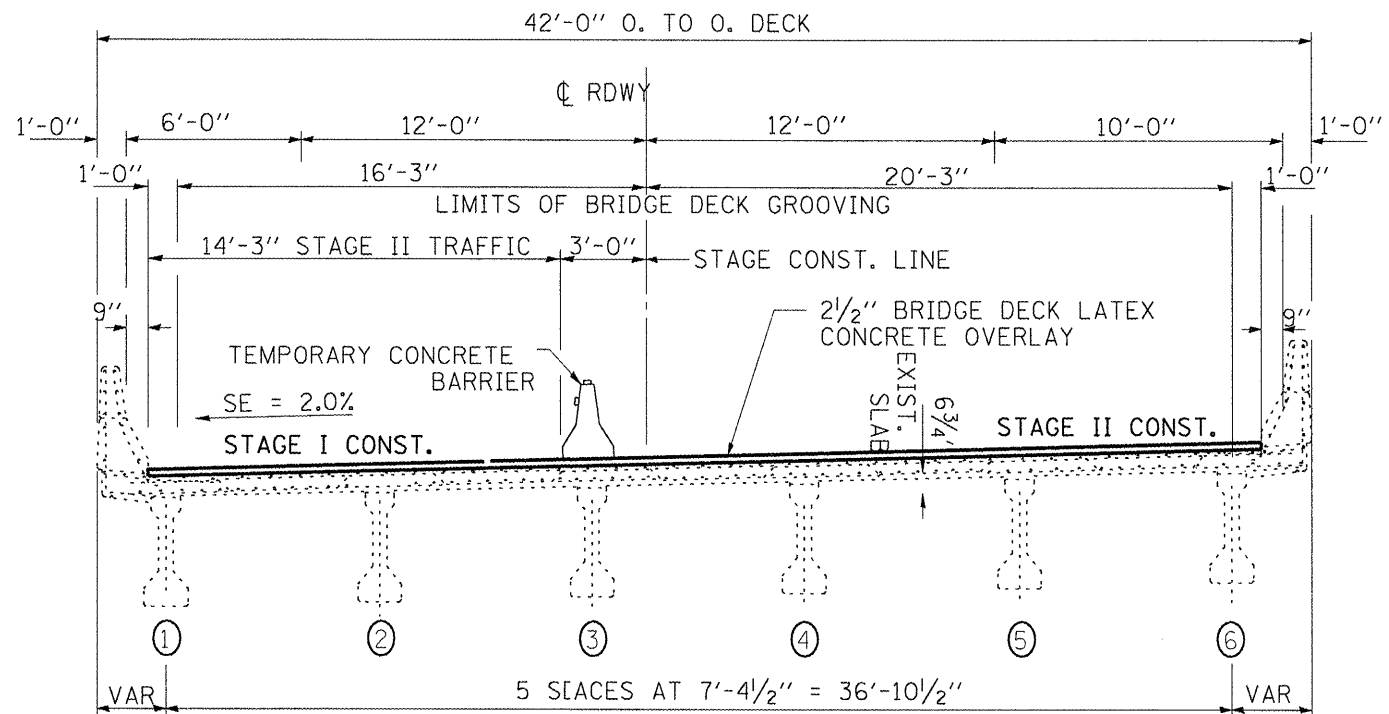

EXISTING CROSS SECTION
LOOKING AHEAD

FILE NAME =	USER NAME = woodshankr1	DESIGNED - RON WOODSHANK	REVISED -
c:\pwork\FW100T\WOODSHANKR1\dms91655	D3-66898-details.dgn	DRAWN - RON WOODSHANK	REVISED -
	PLOT SCALE = 1/8" = 1' / IN.	CHECKED -	REVISED -
	PLOT DATE = Mar 25, 2009 - 06:58:57 AM	DATE -	REVISED -

STATE OF ILLINOIS
DEPARTMENT OF TRANSPORTATION

SLAB DETAILS
SN 050-0170 (NB)

F.A.I. RTE. 39	SECTION (50-7B)I-2	COUNTY LASALLE	TOTAL SHEETS 29	SHEET NO. 20
SCALE: _____			CONTRACT NO. 66890	
SHEET NO. 1 OF 8 SHEETS		STA. _____ TO STA. _____		
FED. ROAD DIST. NO. _____ ILLINOIS				