

SYMBOLS





- ↑ ARROW BOARD
- ☐ PORTABLE CHANGEABLE MESSAGE SIGN
- SIGN
- ⊕ TYPE II BARRICADE, DRUM, OR VERTICAL BARRICADE WITH MONODIRECTIONAL FLASHING LIGHT

SEE STANDARD 701400-03 FOR COMPLETE SIGN DETAILS

GENERAL NOTES

STANDARD 701400-03 IS USED WHERE AT ANY TIME A LANE IS CLOSED ON A FREEWAY/EXPRESSWAY. WHEN THE LEFT LANE IS CLOSED, LEFT LANE CLOSED SIGNS SHALL BE SUBSTITUTED FOR THE RIGHT LANE CLOSED SIGN.

- ① THE ROAD CONSTRUCTION AHEAD SIGN SHALL BE LOCATED 3 TO 5 MILES IN ADVANCE OF THE PROJECT LIMITS.
- ② THE MESSAGE AND SIZE OF THE WORK ZONE PUBLIC INFORMATION SIGN SHALL BE AS SPECIFIED BY THE DEPARTMENT.
- ③ SEE SPECIAL PROVISIONS FOR TRAFFIC WARNING MESSAGES
- ④ THREE, TYPE II BARRICADES, DRUMS, OR VERTICAL BARRICADES AT 50' CENTERS.

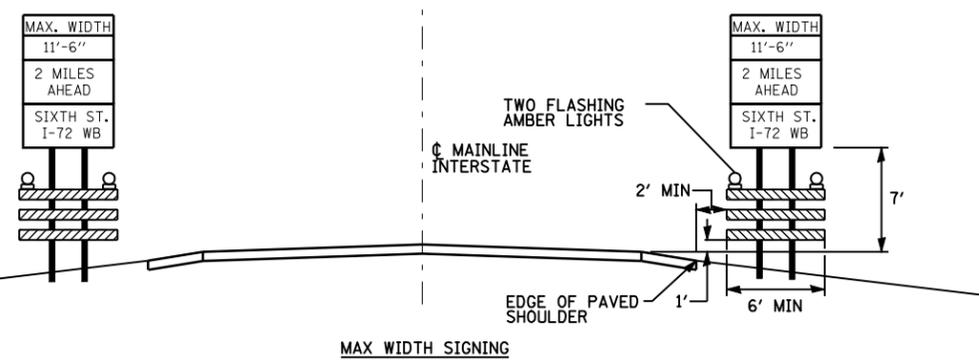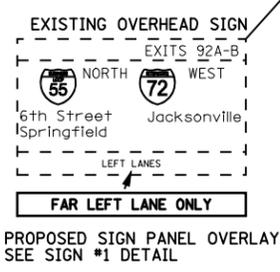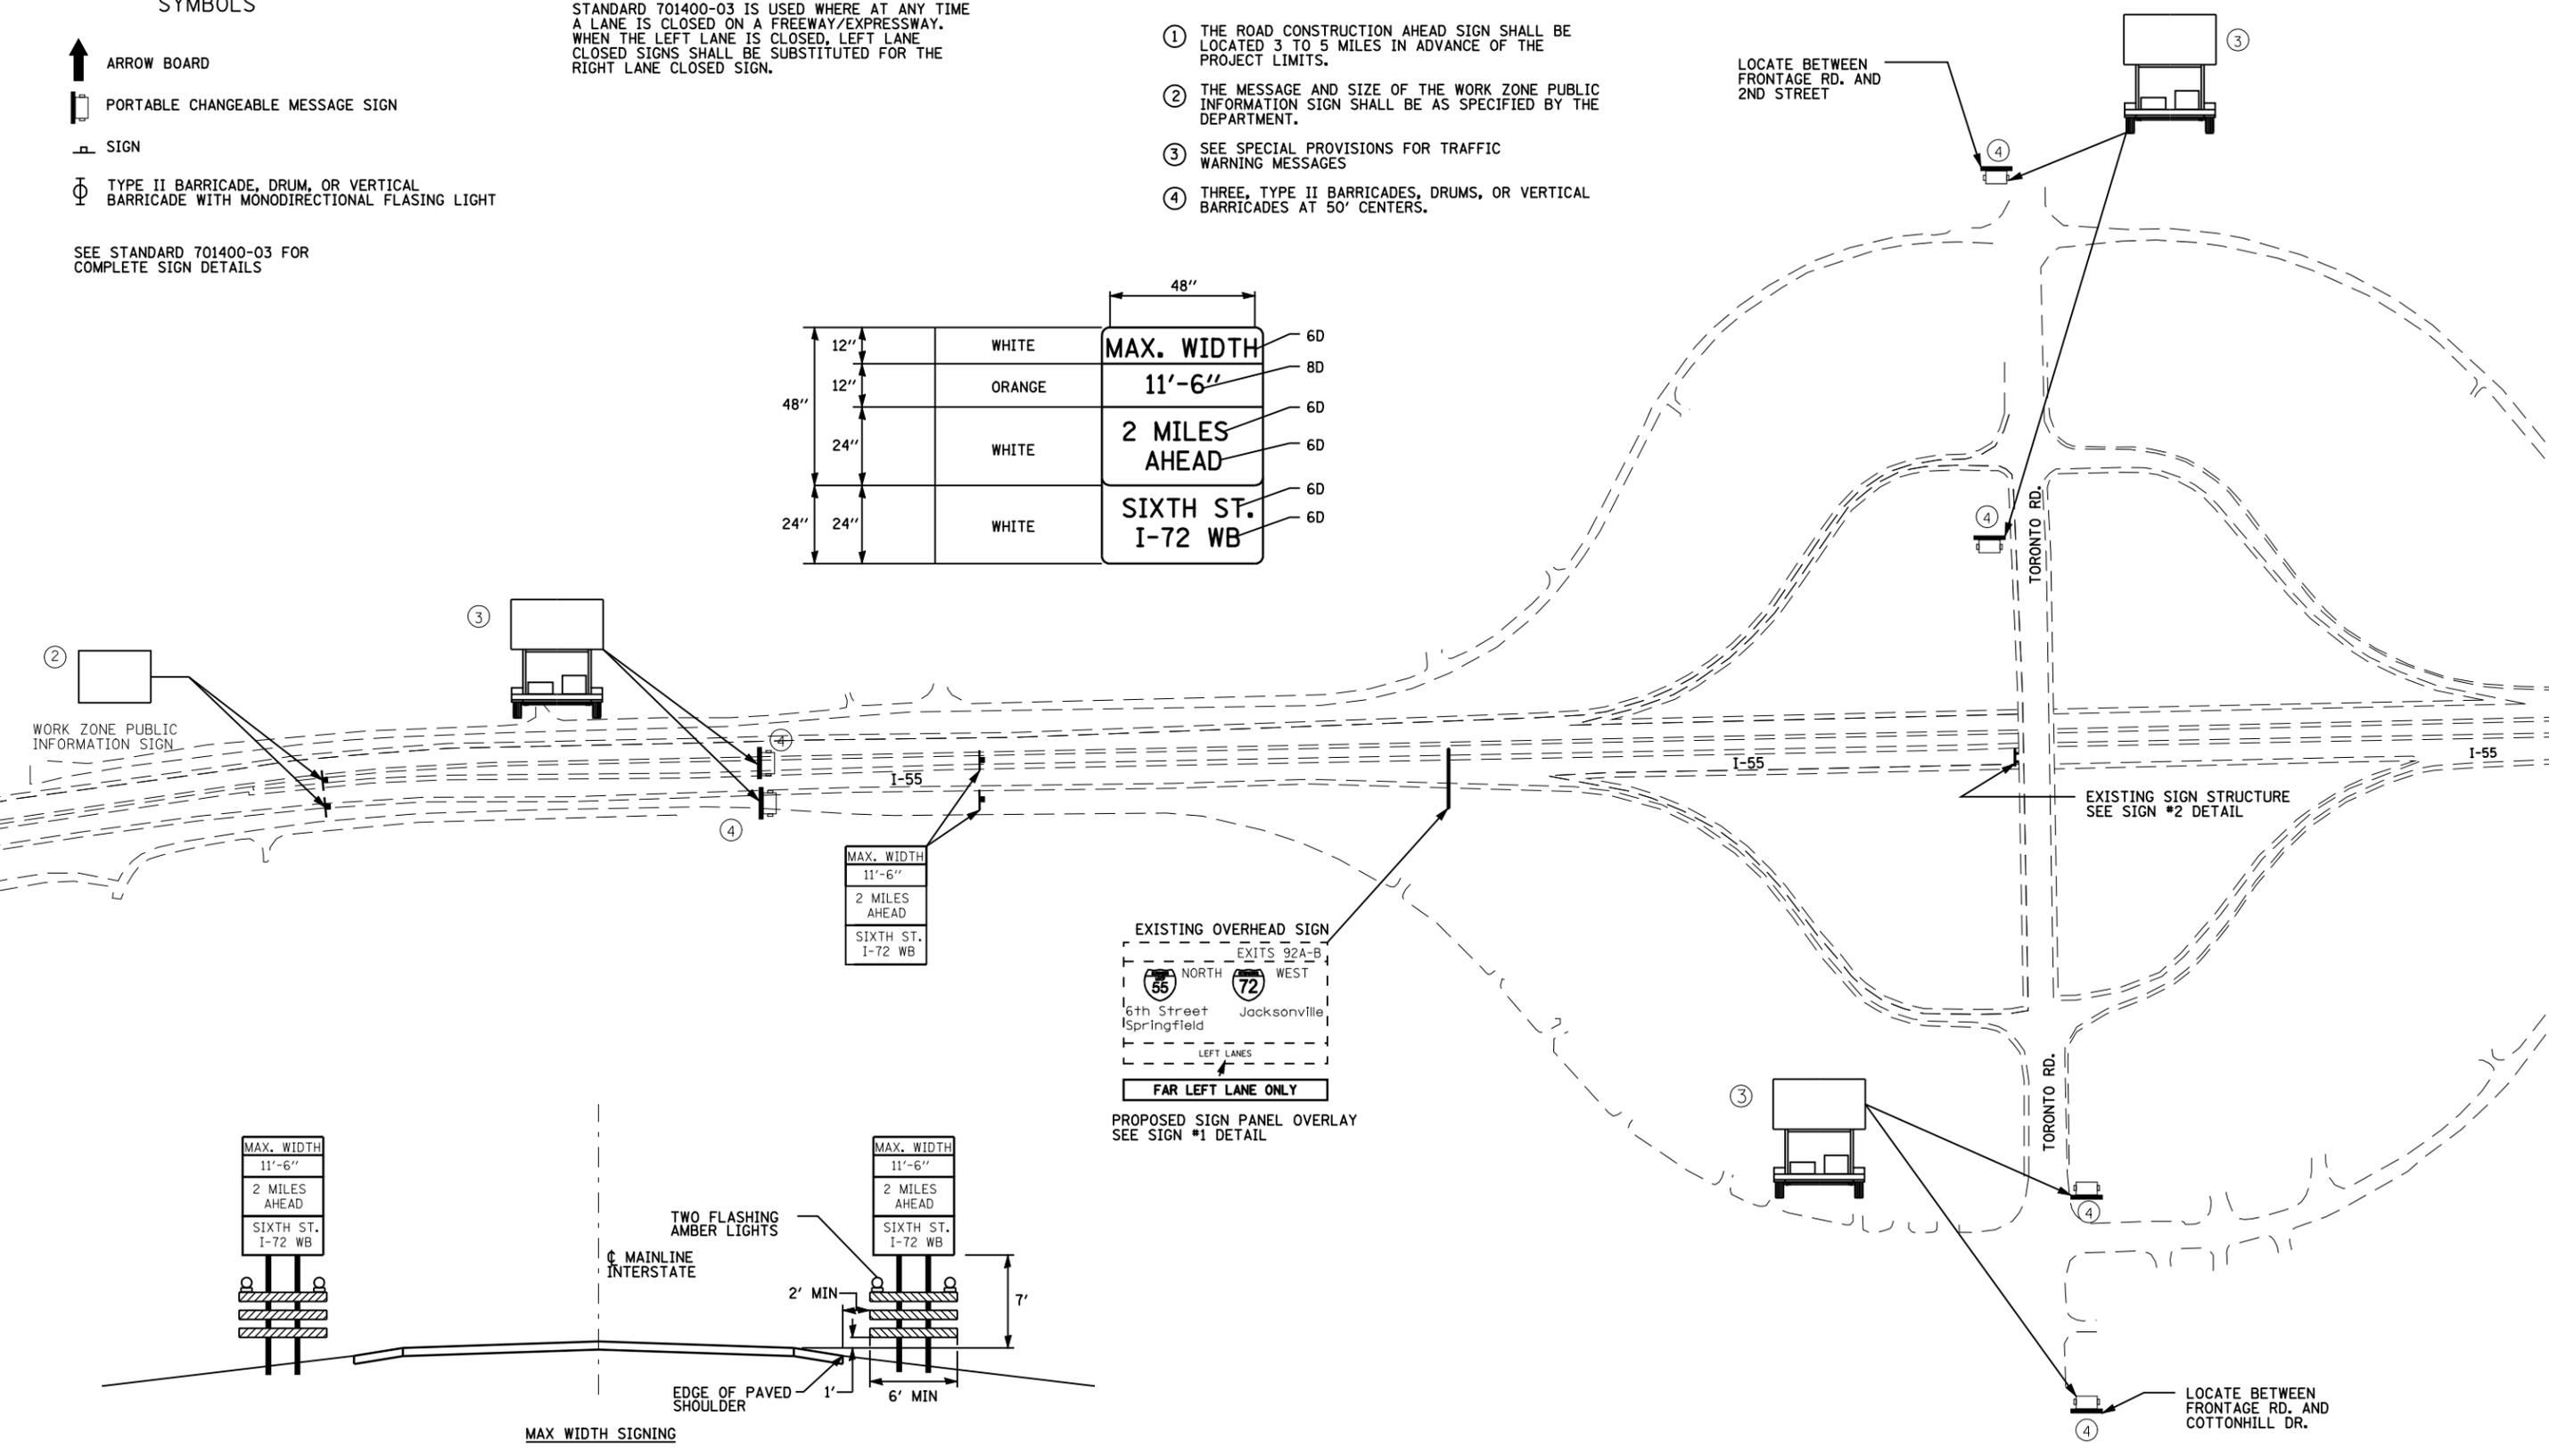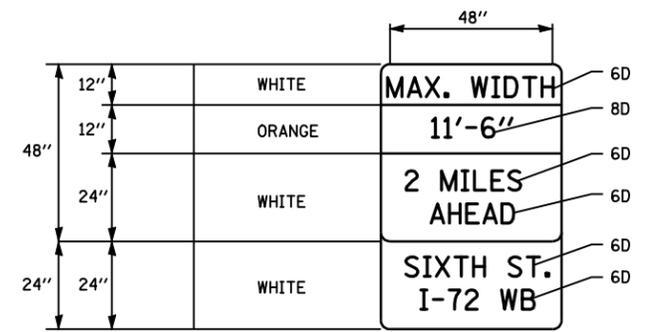

FILE NAME =	USER NAME = laughlinr1	DESIGNED - LLO	REVISED -
et:\pwork\pwork\LAUGHLINRL\0131883\072464.24-28_MOT.dgn		DRAWN - JJS	REVISED -
	PLOT SCALE = 400.0000' / IN.	CHECKED - MTM	REVISED -
	PLOT DATE = May-09-2009 11:31:56AM	DATE - MARCH 5, 2009	REVISED -

STATE OF ILLINOIS
DEPARTMENT OF TRANSPORTATION

I-55 ADVANCED WARNING AND MAINTENANCE OF TRAFFIC

SCALE: SHEET NO. 3 OF 5 SHEETS STA. TO STA.

F.A.I. RTE.	SECTION	COUNTY	TOTAL SHEETS	SHEET NO.
55	(84-3HB-6)BR	SANGAMON	90	26
S.N. 084-0028			CONTRACT NO. 72A64	
FED. ROAD DIST. NO. 6 ILLINOIS FED. AID PROJECT				