


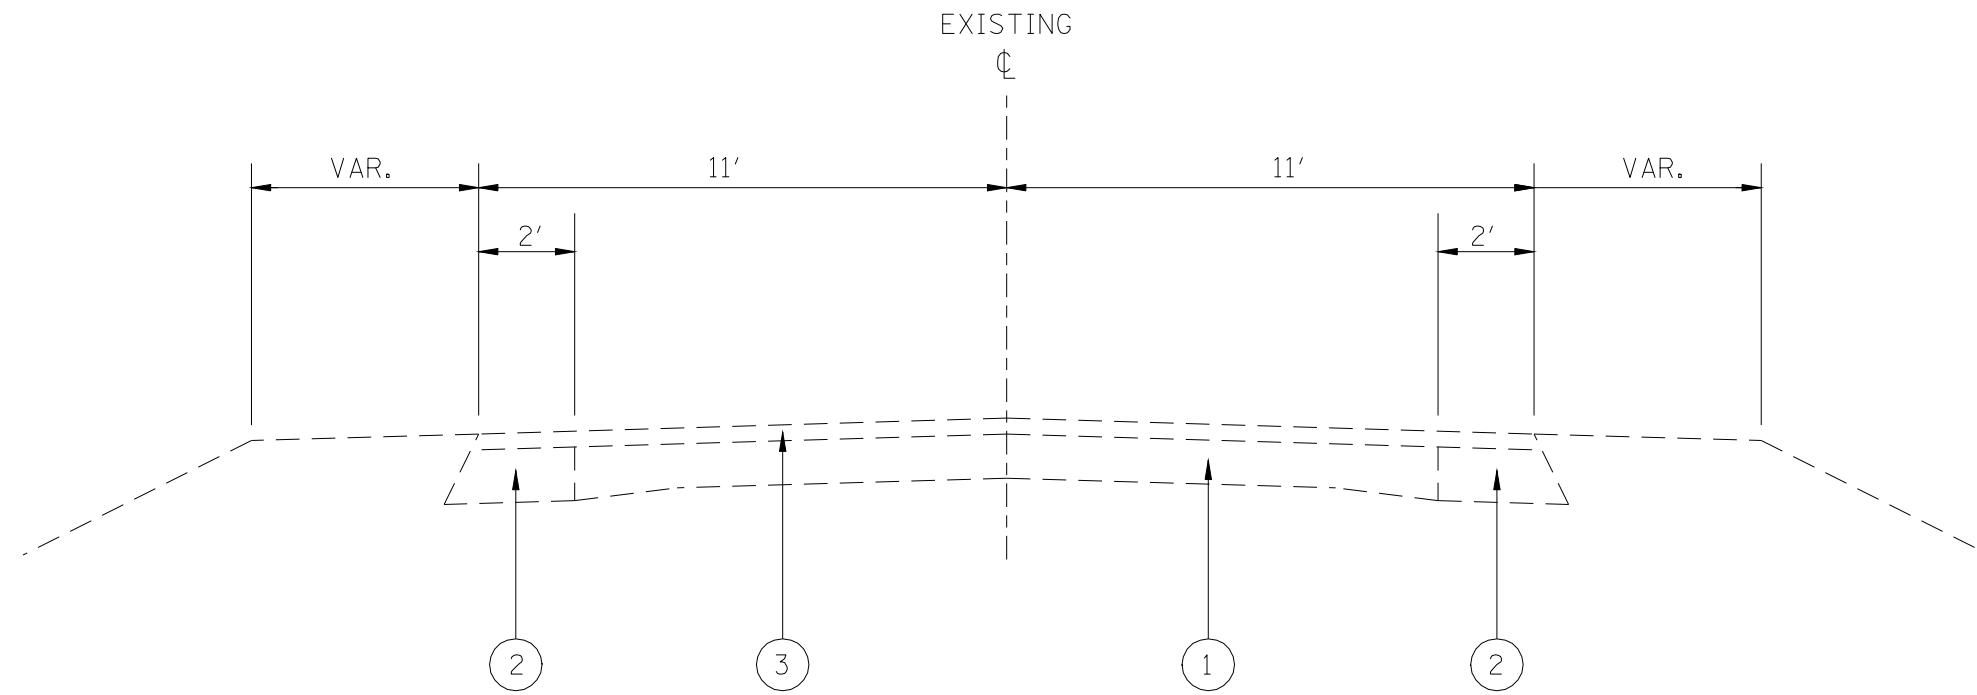

FAP 614 - EX TYPICAL SECTION

STA 854+00.00 TO STA 857+69.3	
STA 857+69.3 TO STA 859+31.1	- EX HMA SHOULDERS (LT & RT) ④
STA 859+31.1 TO STA 864+09.1	- EX SN 063-0007
STA 864+09.1 TO STA 865+10.0	- EX HMA SHOULDERS (LT & RT) ④
STA 865+10.0 TO STA 901+77.5(LT), 904+02.0(RT)	
STA 901+77.5(LT), 904+02.0(RT) TO STA 907+66.7	- EX HMA SHOULDERS (LT & RT) ④
STA 907+66.7 TO STA 917+36.7	- EX SN 009-0005
STA 917+36.7 TO STA 921+92.5(RT), 923+36.1(LT)	- EX HMA SHOULDERS (LT & RT) ④
STA 921+92.5(RT), 923+36.1(LT) TO STA 928+25.5	
STA 928+25.5 TO STA 929+88.4	- EX HMA SHOULDERS (LT & RT) ④
STA 929+88.4 TO STA 935+98.3	- EX SN 009-0006
STA 935+98.3 TO STA 937+55.6(RT), 938+89.2(LT)	- EX HMA SHOULDERS (LT & RT) ④
STA 937+55.6(RT), 938+89.2(LT) TO STA 948+97.3	
STA 948+97.3 TO STA 951+13.2	- EX SE TRANS.
STA 951+13.2 TO STA 953+00.00	- EX FULL SE = 6.0% (RT)

LEGEND

- ① EX PCC PAVEMENT (9-6-9)
- ② EX BASE COURSE WIDENING, 8"
- ③ EX HMA RESURFACING, 6" (± 2")
- ④ EX HMA SHOULDER/WIDENING, 12" ±
- ⑤ PR HMA SURFACE REMOVAL - VAR. DEPTH
- ⑥ PR ROCKFILL - SPECIAL
- ⑦ PR EARTH EMBANKMENT
- ⑧ PR STONE DUMPED RIPRAP, CLASS A4
- ⑨ PR TOP SOIL PLACEMENT, 4"
- ⑩ PR LIME MODIFIED SOILS, 12"
- ⑪ PR SUB-BASE GRANULAR MATERIAL, TYPE A, 12"
- ⑫ PR HMA FULL DEPTH PAVEMENT, 13 1/2"
- ⑬ PR HMA BASE COURSE/WIDENING, 12"
- ⑭ PR SUB-BASE GRANULAR MATERIAL, TYPE C, VAR. DEPTH
- ⑮ PR LEVELING BINDER (MACHINE METHOD), VAR. DEPTH
 - WHEN LESS THAN 2 1/4" THICK
 - PR HMA BINDER COURSE, VAR. DEPTH
 - WHEN GREATER THAN AND EQUAL TO 2 1/4" THICK
- ⑯ PR HMA SURFACE COURSE, 1 1/2"
- ⑰ PR HMA SHOULDERS, 6"
- ⑱ PR HMA SHOULDERS, 8"
- ⑲ PR HMA SHOULDERS, VAR. DEPTH
- ⑳ PR AGGREGATE SHOULDER, TYPE B, 3" (MIN.) & VAR DEPTH
- ㉑ PR PAVEMENT MARKING, LINE - 5"
- ㉒ PR REMOVAL AND DISPOSAL OF UNSUITABLE MATERIAL