


LEGEND

- ① EX PCC PAVEMENT (9-6-9)
- ② EX BASE COURSE WIDENING, 8"
- ③ EX HMA RESURFACING, 6" (± 2")
- ④ EX HMA SHOULDER/WIDENING, 12" ±
- ⑤ PR HMA SURFACE REMOVAL - VAR. DEPTH
- ⑥ PR ROCKFILL - SPECIAL
- ⑦ PR EARTH EMBANKMENT
- ⑧ PR STONE DUMPED RIPRAP, CLASS A4
- ⑨ PR TOP SOIL PLACEMENT, 4"
- ⑩ PR LIME MODIFIED SOILS, 12"
- ⑪ PR SUB-BASE GRANULAR MATERIAL, TYPE A, 12"
- ⑫ PR HMA FULL DEPTH PAVEMENT, 13 1/2"
- ⑬ PR HMA BASE COURSE/WIDENING, 12"
- ⑭ PR SUB-BASE GRANULAR MATERIAL, TYPE C, VAR. DEPTH
- ⑮ PR LEVELING BINDER (MACHINE METHOD), VAR. DEPTH
- WHEN LESS THAN 2 1/4" THICK
PR HMA BINDER COURSE, VAR. DEPTH
- WHEN GREATER THAN AND EQUAL TO 2 1/4" THICK
- ⑯ PR HMA SURFACE COURSE, 1 1/2"
- ⑰ PR HMA SHOULDERS, 6"
- ⑱ PR HMA SHOULDERS, 8"
- ⑲ PR HMA SHOULDERS, VAR. DEPTH
- ⑳ PR AGGREGATE SHOULDER, TYPE B, 3" (MIN.) & VAR DEPTH
- ㉑ PR PAVEMENT MARKING, LINE - 5"
- ㉒ PR REMOVAL AND DISPOSAL OF UNSUITABLE MATERIAL
- ㉓ PR LEVELING BINDER, 3/4"

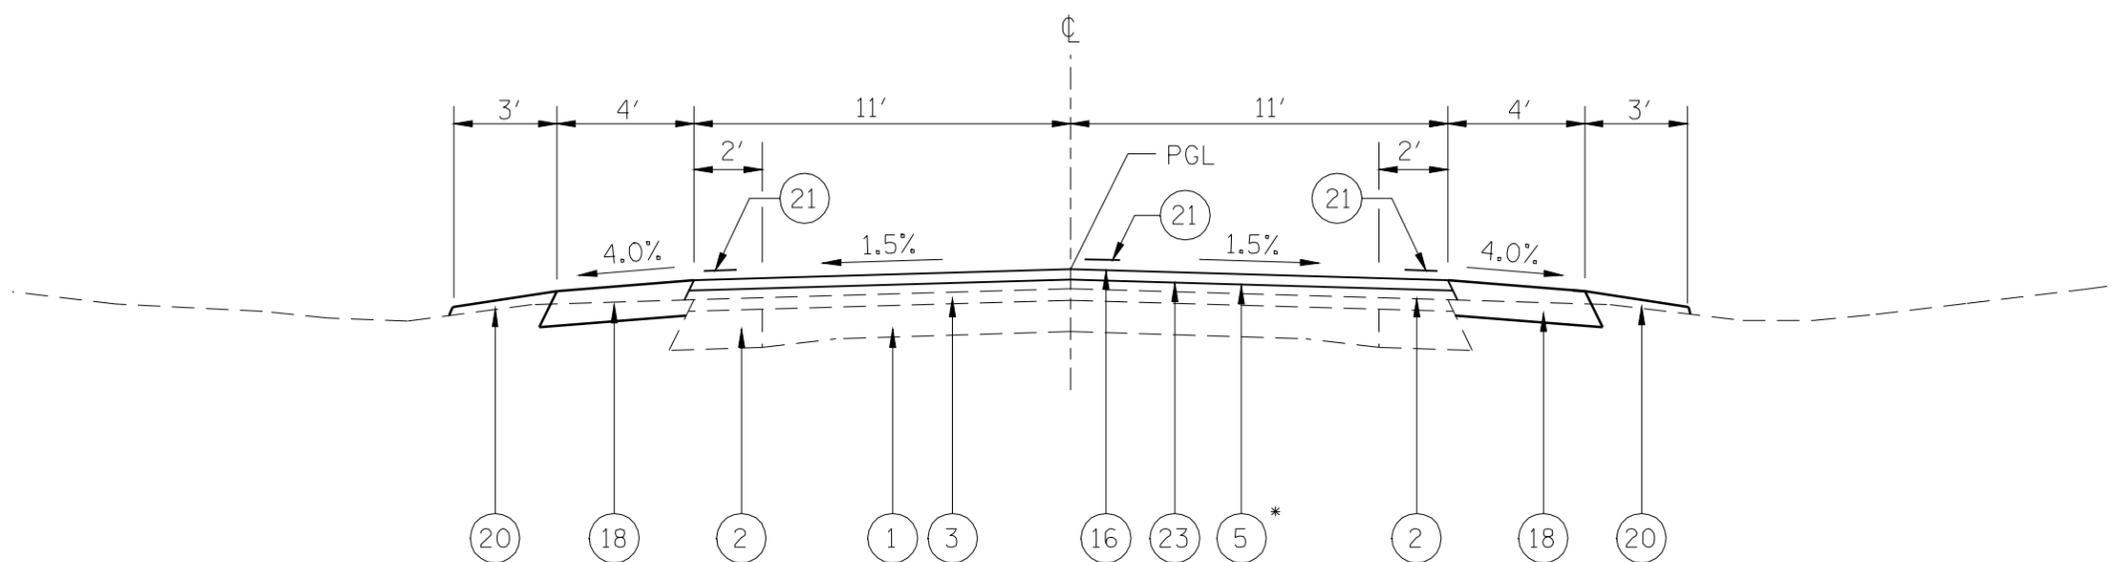

FAP 614 - TYPICAL SECTION #1

STA 767+80.00 TO STA 813+19.00 BK
 STA EQU.: 813+19.00 BK = 810+00.00 AH
 STA 810+00.00 AH TO STA 854+00.00

* SEE SCHEDULES FOR PROPOSED LOCATIONS

FILE NAME =	USER NAME = laughlinr1	DESIGNED -	REVISED -	STATE OF ILLINOIS DEPARTMENT OF TRANSPORTATION	TYPICAL SECTIONS			F.A.P. RTE.	SECTION	COUNTY	TOTAL SHEETS	SHEET NO.	
	er:\pwork\pwidot\LAUGHLINRL\0134498\sttypico1.dgn	DRAWN -	REVISED -		SCALE:	SHEET NO. 2 OF 11 SHEETS	STA.	TO STA.	614	144(B-1)	CASS, MASON	351	14
	PLOT SCALE = 40.0000' / IN.	CHECKED -	REVISED -							CONTRACT NO. 72A76			
	PLOT DATE = Mar-31-2009 07:49:06AM	DATE -	REVISED -										