


PROPOSED ALIGNMENT CROSS TIES :

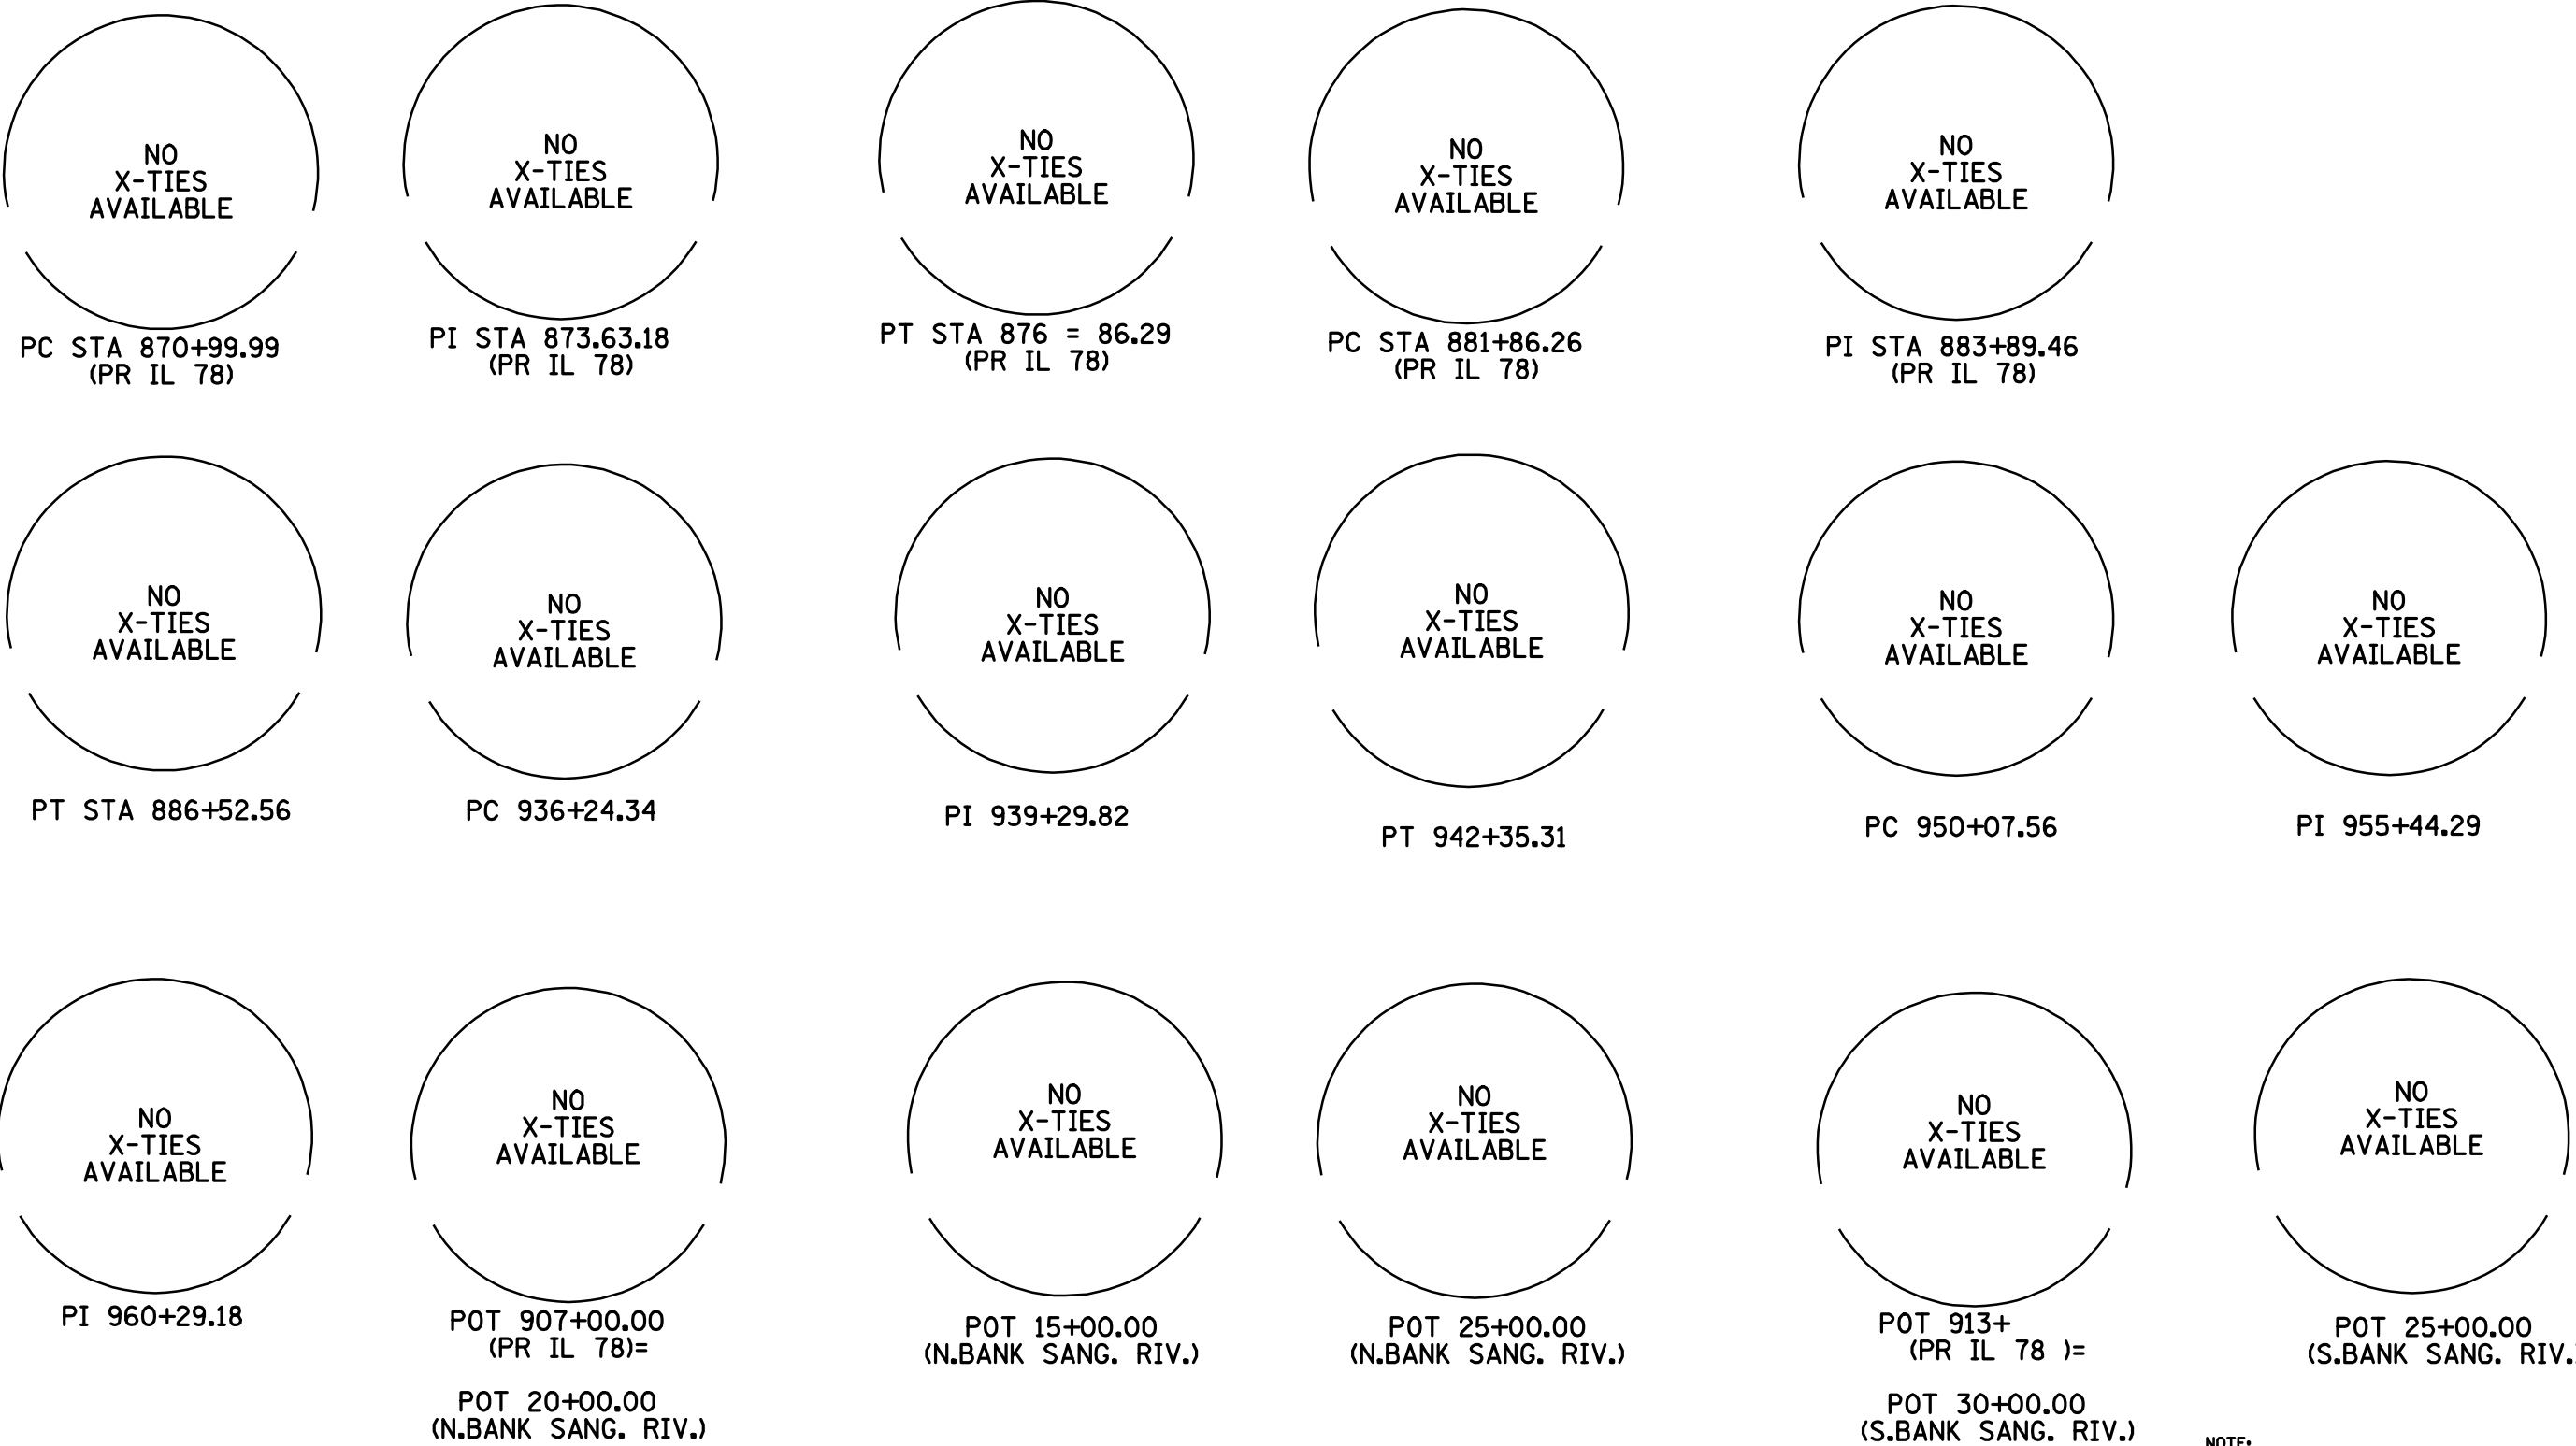

NOTE:
HORIZONTAL CONTROL POINTS WITH NO TIES WILL BE
FLAGGED BY DISTRICT SURVEYS PRIOR TO CONSTRUCTION
ALONG WITH TEMPORARY BENCHMARK FOR VERTICAL CONTROL.

D-96-506-07

FILE NAME = e:\pwork\PWIDOT\LAUGHLINRL\0134498\stxties.dgn	USER NAME = laughlinr1	DESIGNED -	REVISED -	STATE OF ILLINOIS DEPARTMENT OF TRANSPORTATION	HORIZONTAL CONTROL TIE POINTS			F.A.P RTE.	SECTION	COUNTY	TOTAL SHEETS	SHEET NO.
		DRAWN -	REVISED -					614	144(B-1, B-2)	CASS, MASON	351	25
	PLOT SCALE = 100.0000' / IN.	CHECKED -	REVISED -					CONTRACT NO. 72A76				
	PLOT DATE = Mar-31-2009 07:49:28AM	DATE -	REVISED -					FED. ROAD DIST. NO. ILLINOIS FED. AID PROJECT				
SCALE:			SHEET NO.	OF	SHEETS	STA.	TO STA.					