


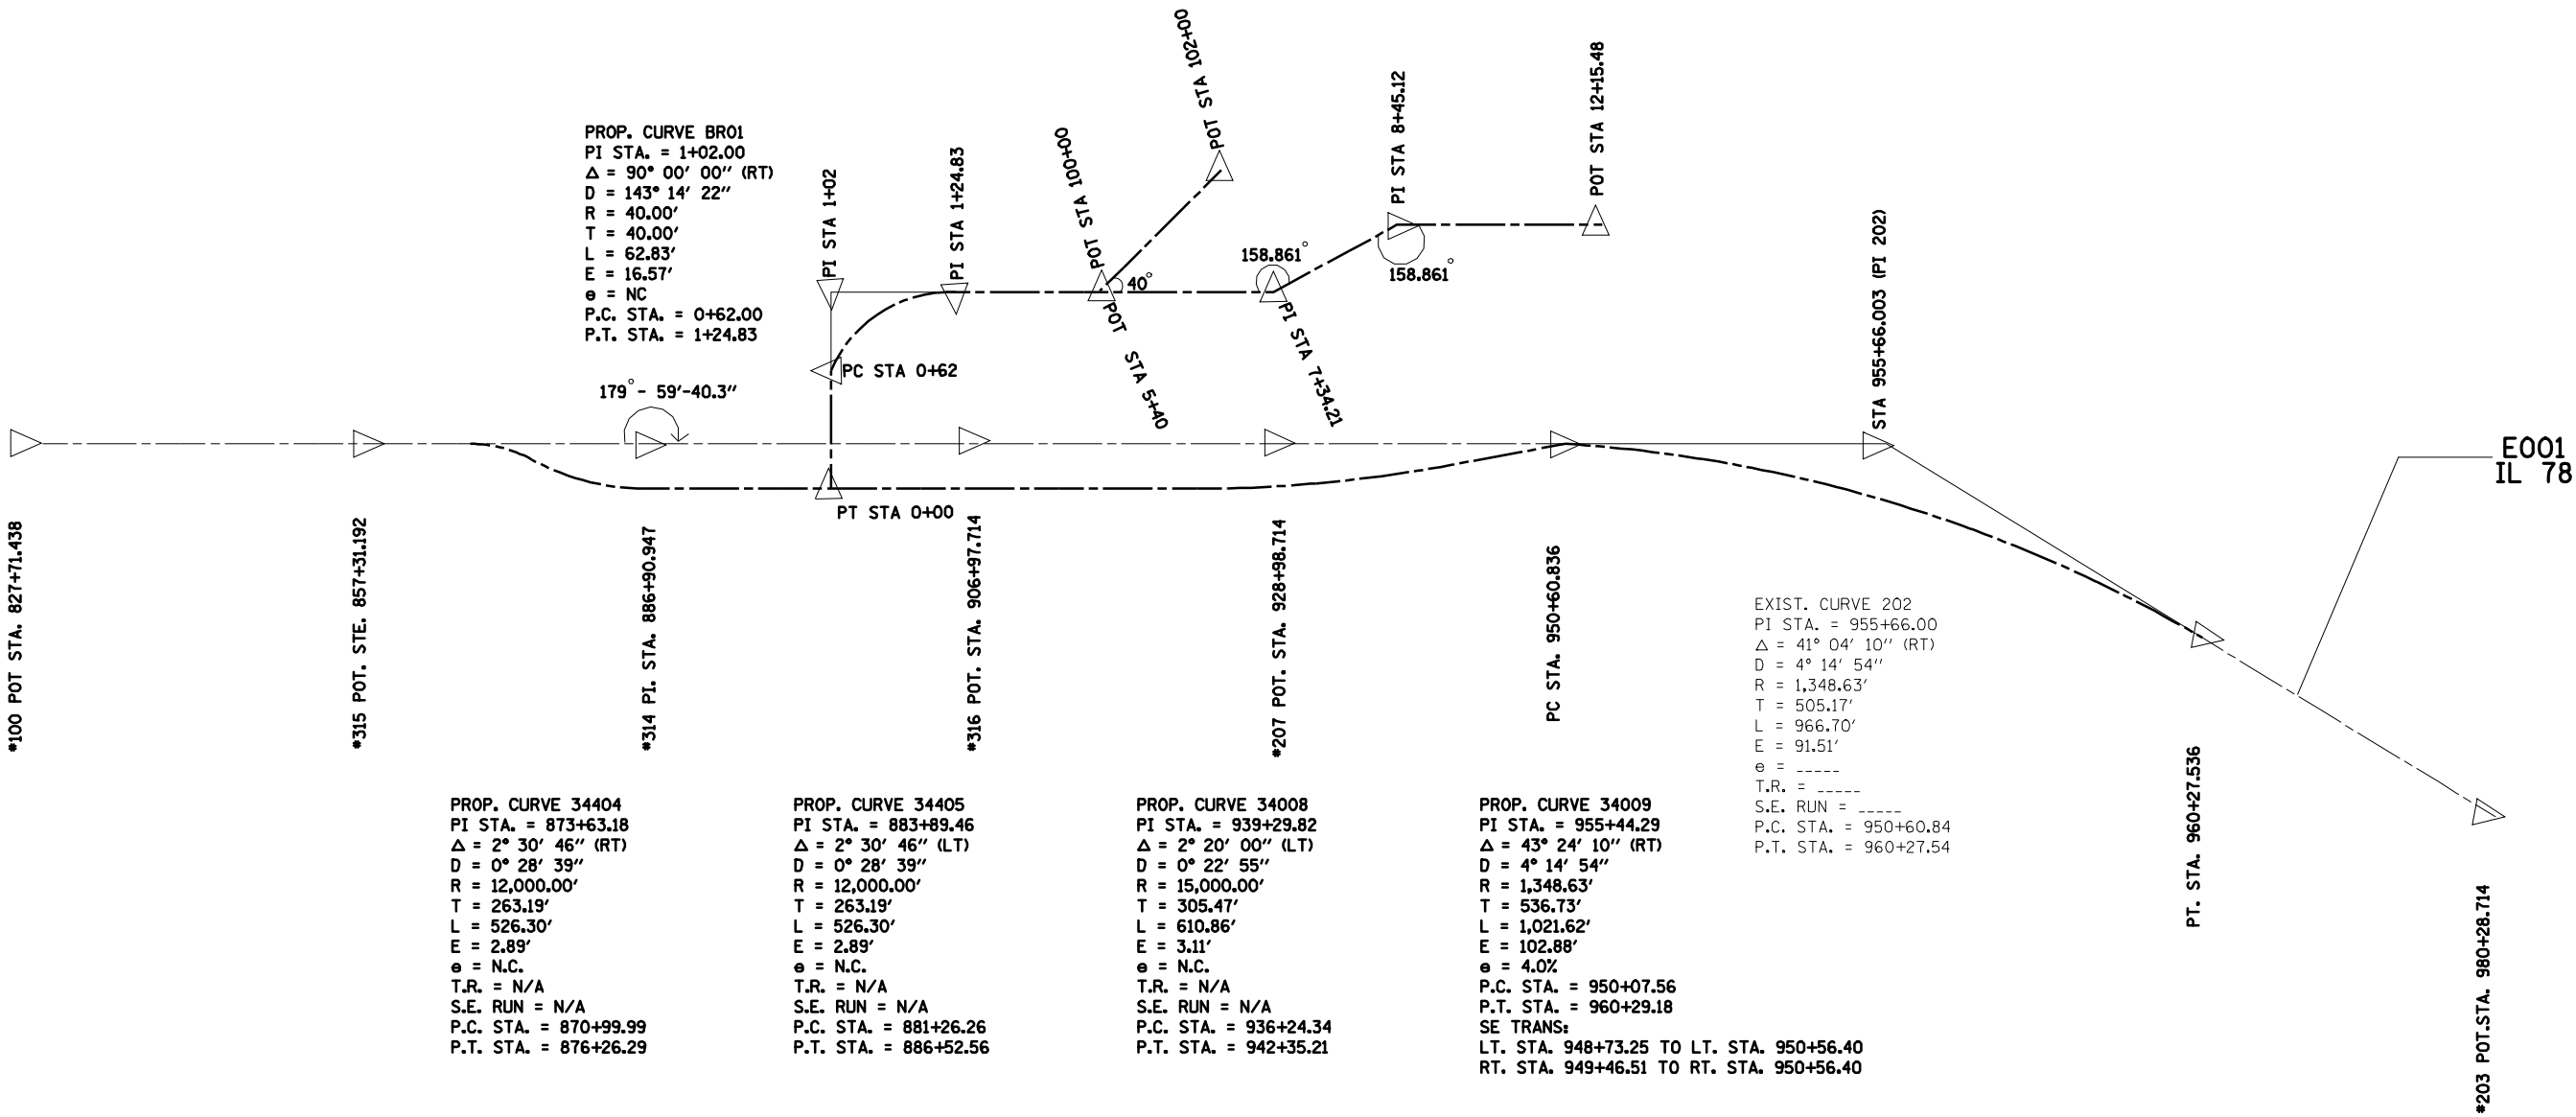

D-96-506-07

FILE NAME = e:\pwork\PWIDOT\LAUGHLINRL\0134498\stxtties.dgn	USER NAME = laughlinr1		DESIGNED -	REVISED -	STATE OF ILLINOIS DEPARTMENT OF TRANSPORTATION	HORIZONTAL CONTROL TIE POINTS				F.A.P. RTE.	SECTION	COUNTY	TOTAL SHEETS	SHEET NO.
	DRAWN -		REVISED -	REVISED -						614	144(B-1, B-2)	CASS, MASON	351	27
	PLOT SCALE = 100.0000' / IN.		CHECKED -	REVISED -		SCALE: SHEET NO. OF SHEETS STA. TO STA.				CONTRACT NO. 72A76				
	PLOT DATE = Mar-31-2009 07:49:31AM		DATE -	REVISED -						FED. ROAD DIST. NO. ILLINOIS FED. AID PROJECT				