




DEVICE ASSOCIATES
CORP OF NY
PARCEL NO. 6246120 D & E

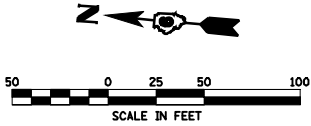

LEGEND

- WORK AREA
- SIGN
- TYPE III BARRICADE
- DRUM WITH STEADY BURNING LIGHT
- TRAFFIC SIGNAL
- TYPE C BIDIRECTIONAL REFLECTOR

- TEMPORARY CONCRETE BARRIER (STD 704001)
- IMPACT ATTENUATOR
- STEADY BURNING LIGHTS AND DOUBLE VERTICAL PANELS
- DOUBLE VERTICAL PANEL

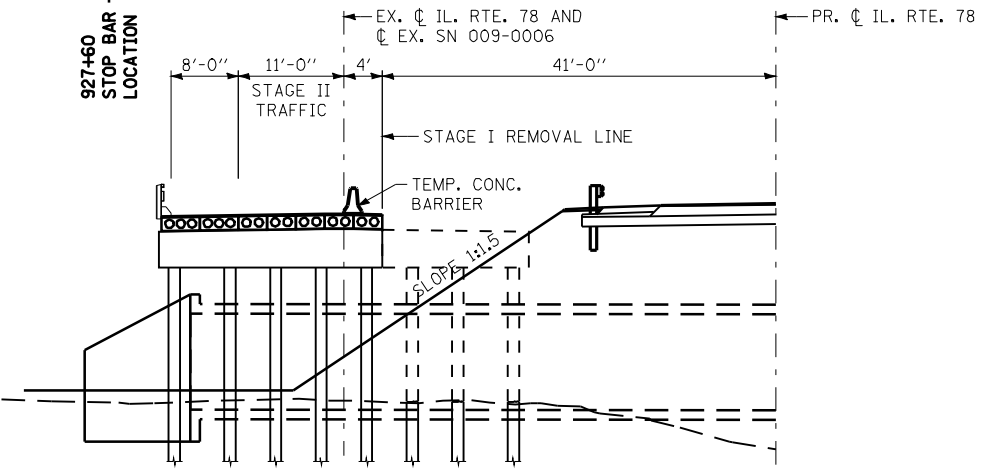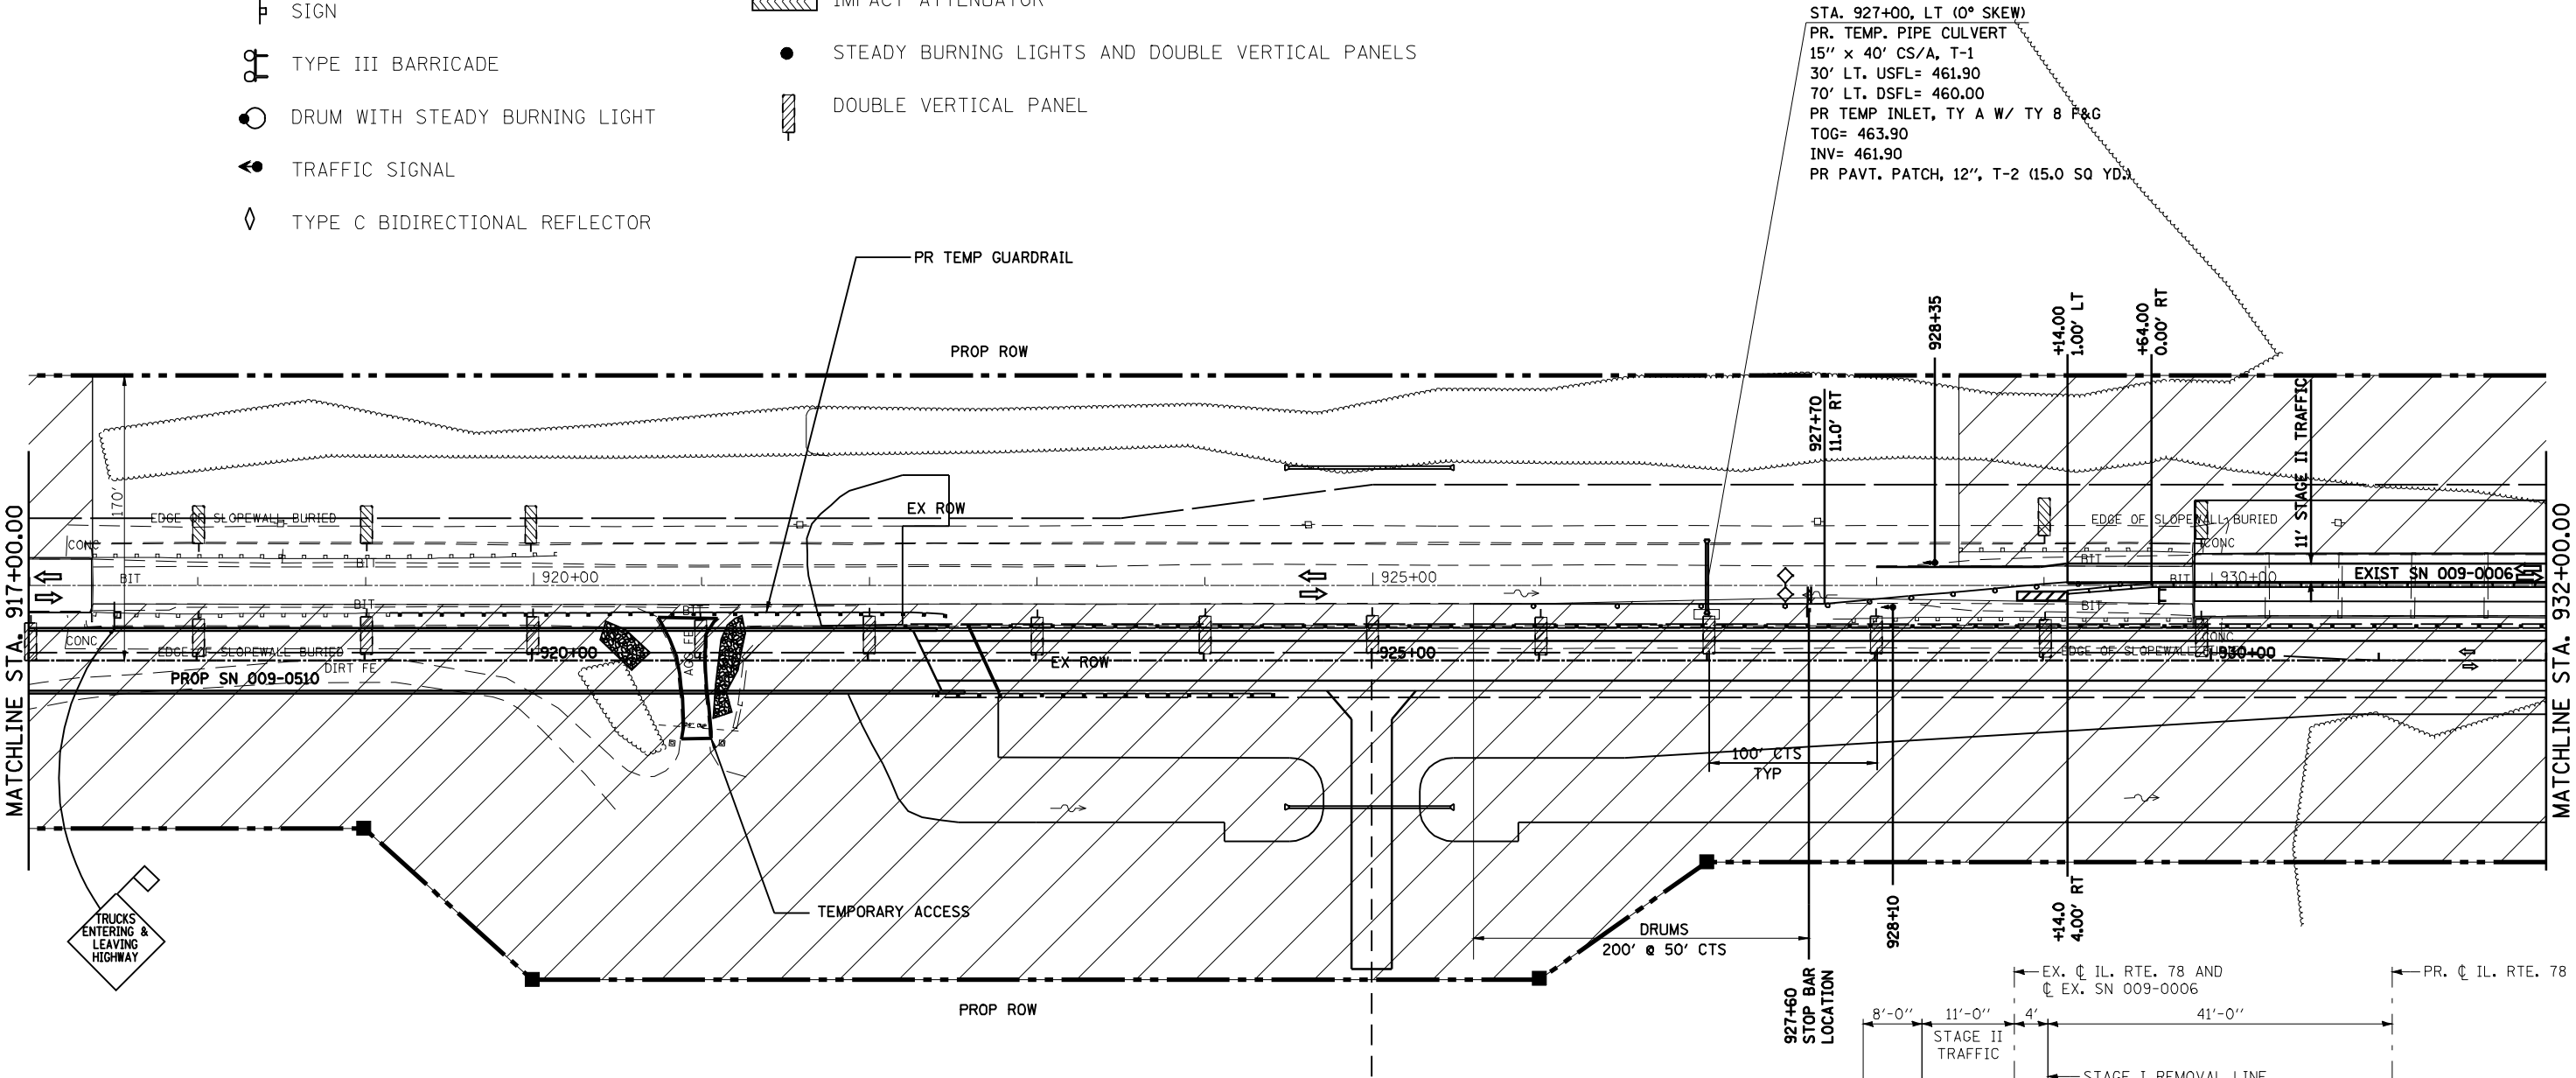

DEVICE ASSOCIATES
CORP OF NY
PARCEL NO. 6246120 C

TYPICAL SECTION STAGE 2 TRAFFIC

FILE NAME = c:\pwwork\PWIDOT\LAUGHLINRL\d0134498\planstage1&2south.dgn PLOT SCALE = 100.0000 ' / IN. PLOT DATE = Mar-31-2009 07:50:18AM	USER NAME = laughlinr1	DESIGNED -	REVISED -	STATE OF ILLINOIS DEPARTMENT OF TRANSPORTATION	TRAFFIC CONTROL DETAILS (STAGE 1 & 2 SOUTH)				F.A.P RTE.	SECTION		COUNTY	TOTAL SHEETS	SHEET NO.
	DRAWN -	REVIS	ED -						614	144(B-1,B-2)		CASS, MASON	351	41
	CHECKED -	REVISED -	CONTRACT NO. 72A76											
	DATE -	REVISED -	SCALE:				SHEET NO.	OF	SHEETS	STA. 917+00 TO STA. 932+00				
									FED. ROAD DIST. NO.		ILLINOIS FED. AID PROJECT			