


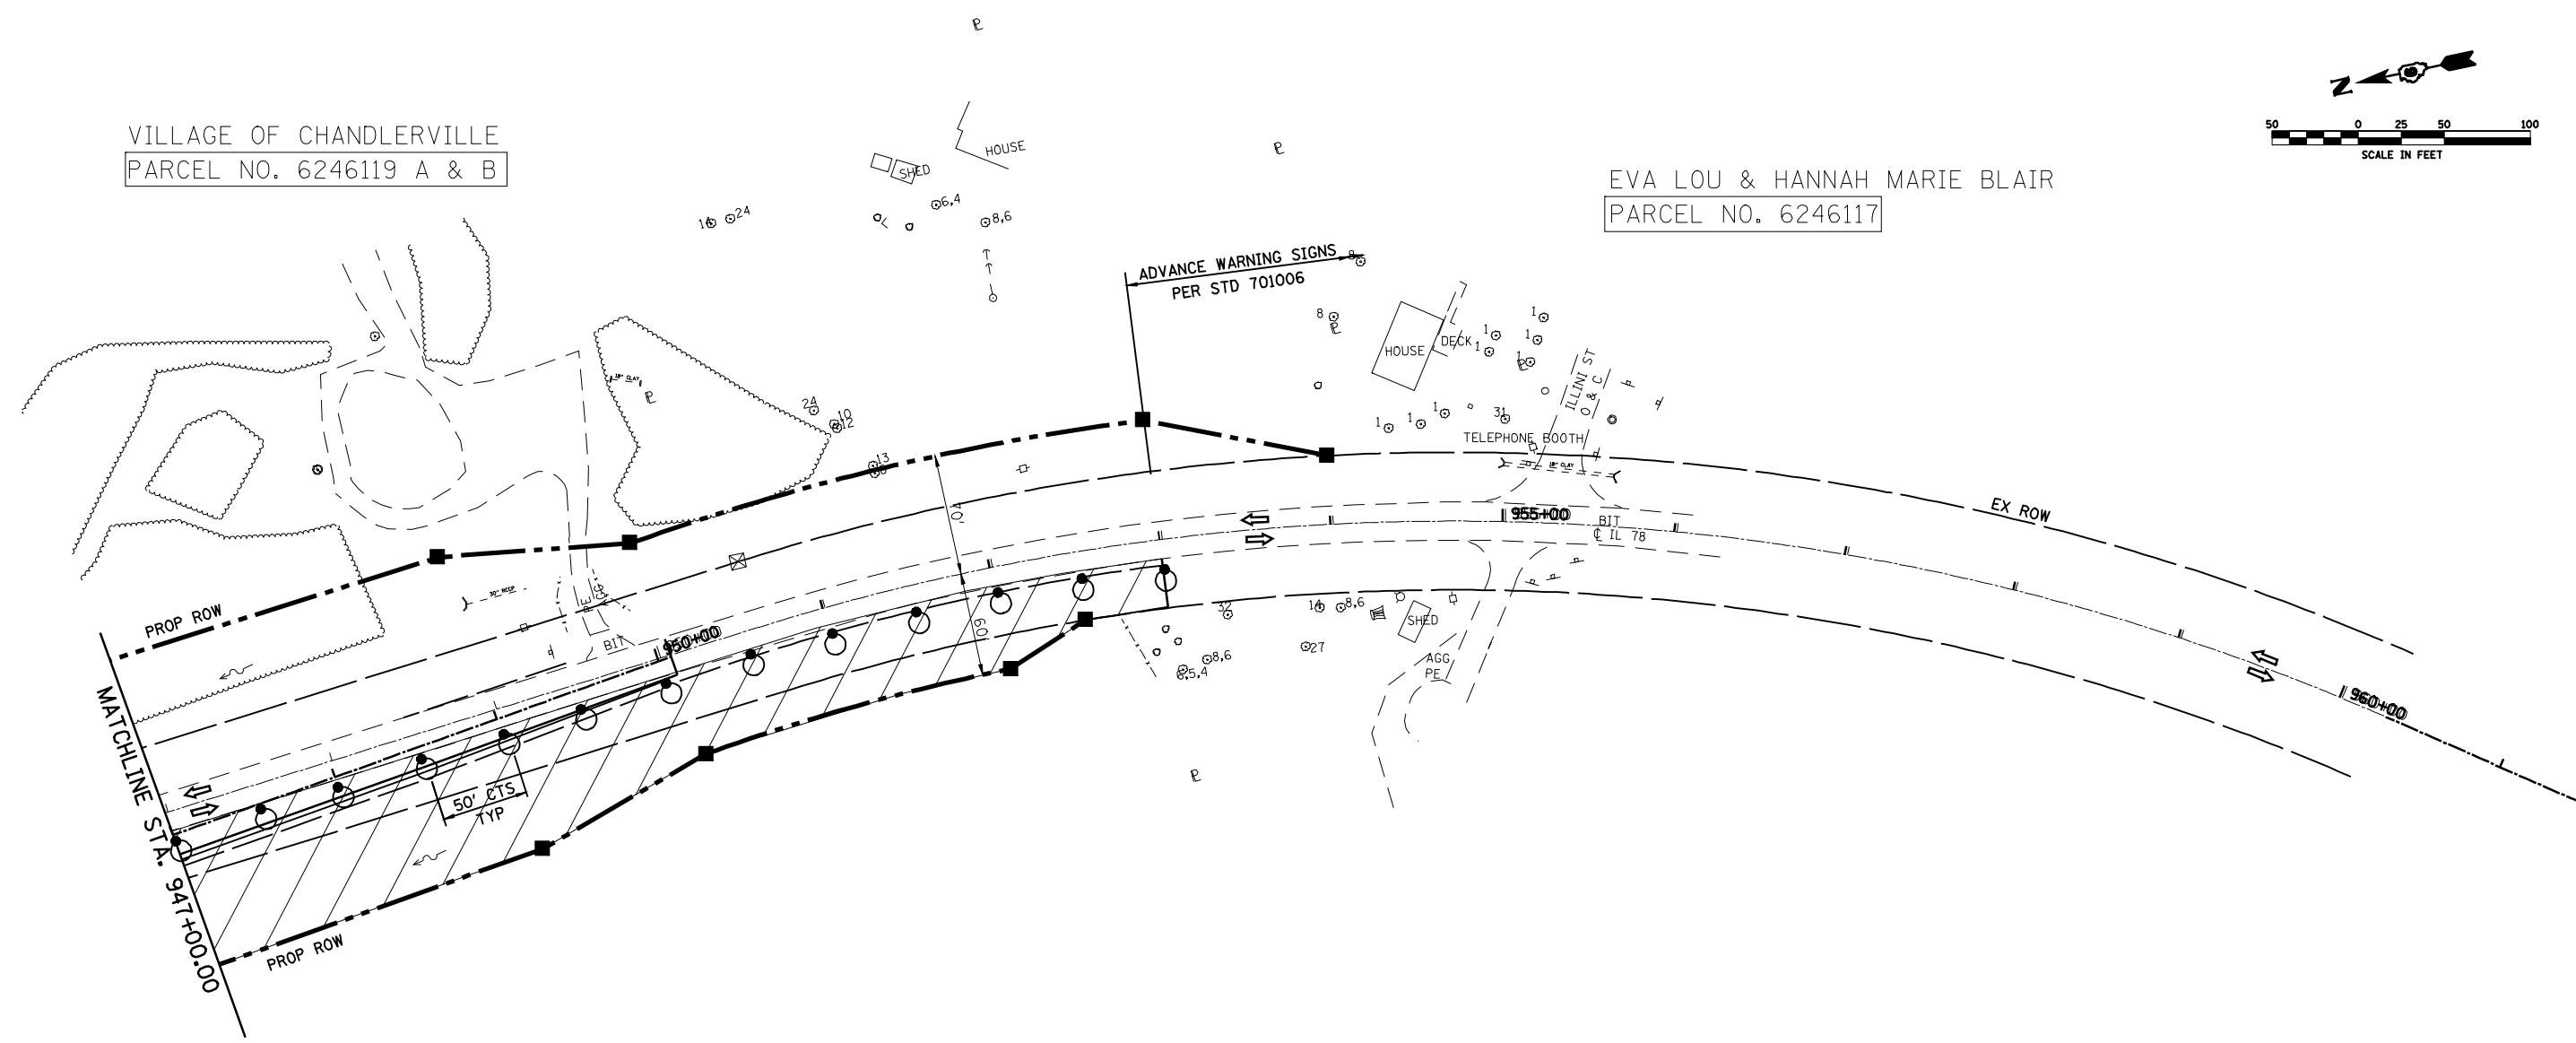

VILLAGE OF CHANDLERVILLE
PARCEL NO. 6246119 A & B

EVA LOU & HANNAH MARIE BLAIR
PARCEL NO. 6246117

RICHARD B. AND FRED A BROWN
PARCEL NO. 6246118

LEGEND



WORK AREA



SIGN



TYPE III BARRICADE



DRUM WITH STEADY BURNING LIGHT



TRAFFIC SIGNAL



TYPE C BIDIRECTIONAL REFLECTOR



TEMPORARY CONCRETE BARRIER (STD 704001)



IMPACT ATTENUATOR



STEADY BURNING LIGHTS AND DOUBLE VERTICAL PANELS



DOUBLE VERTICAL PANEL

FILE NAME = e:\pwork\PWIDOT\LAUGHLINRL\0134498\planstage1&2south.dgn	USER NAME = laughlinr1		DESIGNED -	REVISED -	STATE OF ILLINOIS DEPARTMENT OF TRANSPORTATION	TRAFFIC CONTROL DETAILS (STAGE 1 & 2 SOUTH)			F.A.P. RTE.	SECTION	COUNTY	TOTAL SHEETS	SHEET NO.
	DRAWN -		CHECKED -	REVISED -					614	144(B-1,B-2)	CASS, MASON	351	43
	PLOT SCALE = 100.0000' / IN.		DATE -	REVISED -		CONTRACT NO. 72A76							
	PLOT DATE = Mar-31-2009 07:50:27AM		DATE -	REVISED -		SCALE:	SHEET NO.	OF	SHEETS	STA. 947+00 TO STA. 955+00	FED. ROAD DIST. NO. ILLINOIS FED. AID PROJECT		