


NORTHERN AGRICULTURE, LLC
 PARCEL NO. 6246122 A,B,C, TE1 & TE2

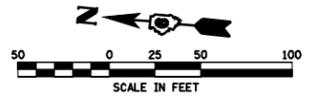


STAGE 3 CONSTRUCTION @ WOLF LAKE:
 NOTES:
 BEFORE BEGINNING THIS STAGE, STAGE 1 & 2 SHALL BE COMPLETE ON THE IL 78 REALIGNMENT SECTION OVER THE SANGAMON RIVER AND TRAFFIC SWITCHED ON TO THE REALIGNMENT. ALSO, ADEQUATE SETTLEMENT TIME SHALL BE ALLOWED, PER SPECIAL PROVISIONS, FOR THE WOLF LAKE ROCKFILL AREA PRIOR TO PLACING FINAL LIFTS OF HMA BINDER AND SURFACE COURSES

1. CONSTRUCT FINAL LIFTS OF HMA BINDER AND SURFACE COURSES, COMPLETE ENTRANCE WORK, PLACE AGGREGATE SHOULDERS, AND COMPLETE FINAL PAVEMENT MARKINGS AND RAISED REFLECTIVE PAVEMENT MARKERS USING APPROPRIATE TRAFFIC CONTROL AND PROTECTION
2. ALSO, COMPLETE REMOVAL OF OLD PAVEMENT AND TEMPORARY DRAINAGE PIPES. DO FINAL DITCH GRADING AND SHAPING, SEEDING, AND OTHER MISCELLANEOUS WORK AS SHOWN IN THE PLANS.

NORTHERN AGRICULTURE, LLC
 PARCEL NO. 6246122 A,B,C, TE1 & TE2

ALL WORK OUTSIDE THE
 EDGE OF PROPOSED SHOULDER
 SHALL ALREADY BEEN COMPLETED
 IN STAGE 1 & 2

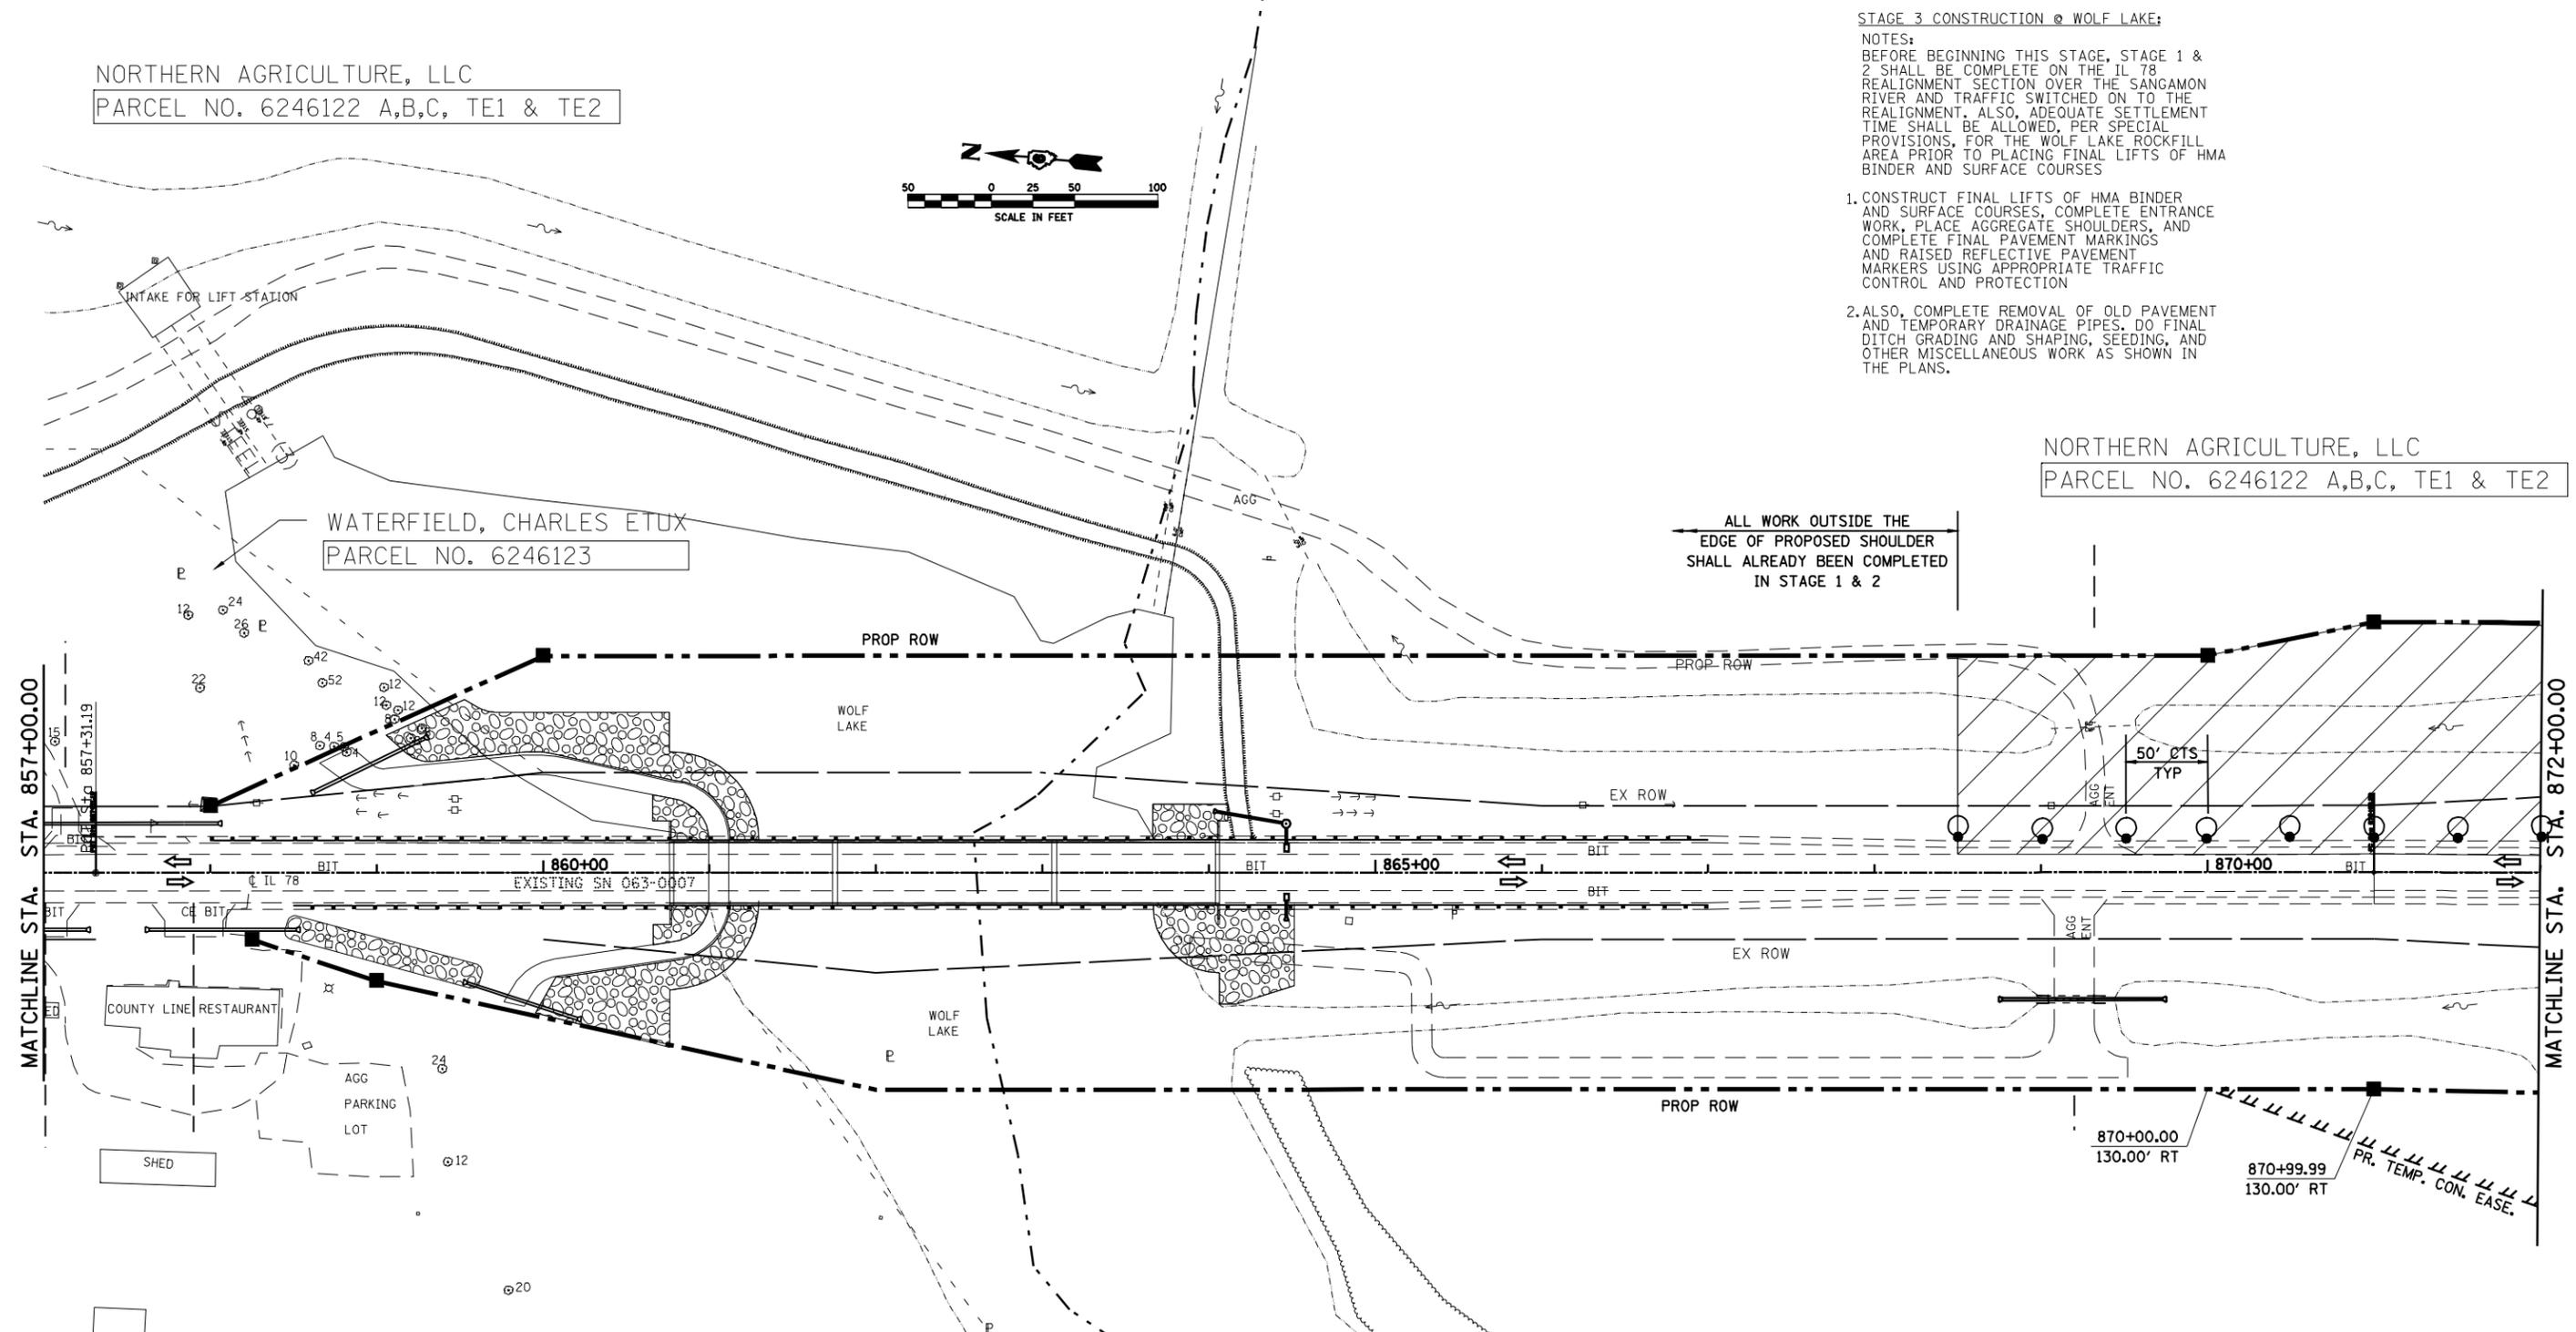

NORTHERN AGRICULTURE, LLC
 PARCEL NO. 6246122 A,B,C, TE1 & TE2

LEGEND

- WORK AREA
- SIGN
- TYPE III BARRICADE
- DRUM WITH STEADY BURNING LIGHT
- TRAFFIC SIGNAL
- TYPE C BIDIRECTIONAL REFLECTOR
- TEMPORARY CONCRETE BARRIER (STD 704001)
- IMPACT ATTENUATOR
- STEADY BURNING LIGHTS AND DOUBLE VERTICAL PANELS
- DOUBLE VERTICAL PANEL

MICHAEL G BUTLER
 PARCEL NO. 6246124 & TE

FILE NAME =	USER NAME = laughlinr1	DESIGNED -	REVISED -	STATE OF ILLINOIS DEPARTMENT OF TRANSPORTATION	TRAFFIC CONTROL DETAILS (STAGE 3 SOUTH)			F.A.P. RTE.	SECTION	COUNTY	TOTAL SHEETS	SHEET NO.
ea:\pwork\PWIDOT\LAUGHLINRL\0134498\planstage3south.dgn	PLOT SCALE = 100.0000' / IN.	DRAWN -	REVISED -					614	144(B-1,B-2)	CASS, MASON	351	44
PLOT DATE = Mar-31-2009 07:50:30AM	DATE -	CHECKED -	REVISED -		CONTRACT NO. 72A76			ILLINOIS FED. AID PROJECT				
					SCALE:	SHEET NO.	OF SHEETS	STA. 857+00 TO STA. 872+00				