


NORTHERN AGRICULTURE, LLC
PARCEL NO. 6246122 A,B,C, TE1 & TE2

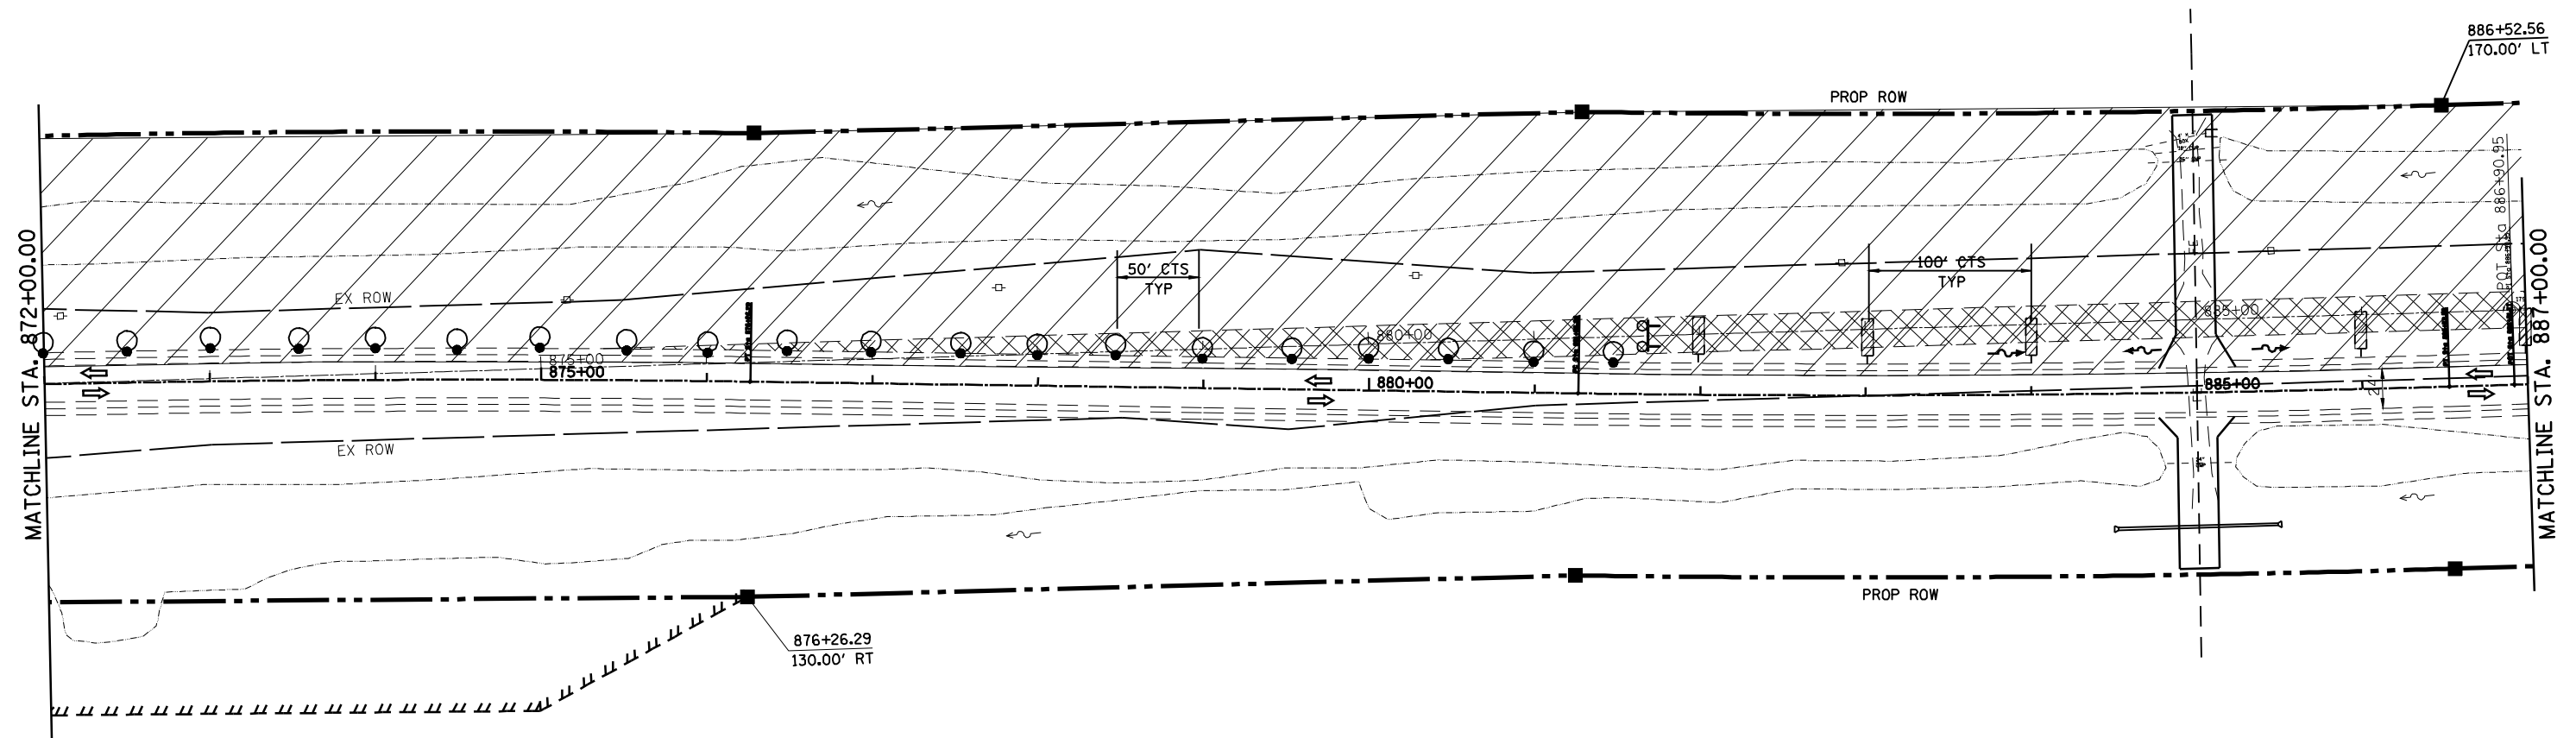

LEGEND



WORK AREA



SIGN



TYPE III BARRICADE



DRUM WITH STEADY BURNING LIGHT



TRAFFIC SIGNAL



TYPE C BIDIRECTIONAL REFLECTOR



TEMPORARY CONCRETE BARRIER (STD 704001)



IMPACT ATTENUATOR



STEADY BURNING LIGHTS AND DOUBLE VERTICAL PANELS



DOUBLE VERTICAL PANEL

NORTHERN AGRICULTURE, LLC
PARCEL NO. 6246122 A,B,C, TE1 & TE2

FILE NAME = e:\pwork\PWIDOT\LAUGHLINRL\0134498\planstage3south.dgn	USER NAME = laughlinr1	DESIGNED -	REVISED -	STATE OF ILLINOIS DEPARTMENT OF TRANSPORTATION	TRAFFIC CONTROL DETAILS (STAGE 3 SOUTH)			F.A.P RTE.	SECTION	COUNTY	TOTAL SHEETS	SHEET NO.
	PLOT SCALE = 100.0000' / IN.	DRAWN -	REVISED -					614	144(B-1,B-2)	CASS, MASON	351	45
PLOT DATE = Mar-31-2009 07:50:34AM	DATE -	CHECKED -	REVISED -		SCALE:			CONTRACT NO. 72A76				
					SHEET NO.	OF	SHEETS	STA. 872+00 TO STA. 887+00	FED. ROAD DIST. NO.	ILLINOIS	FED. AID PROJECT	