
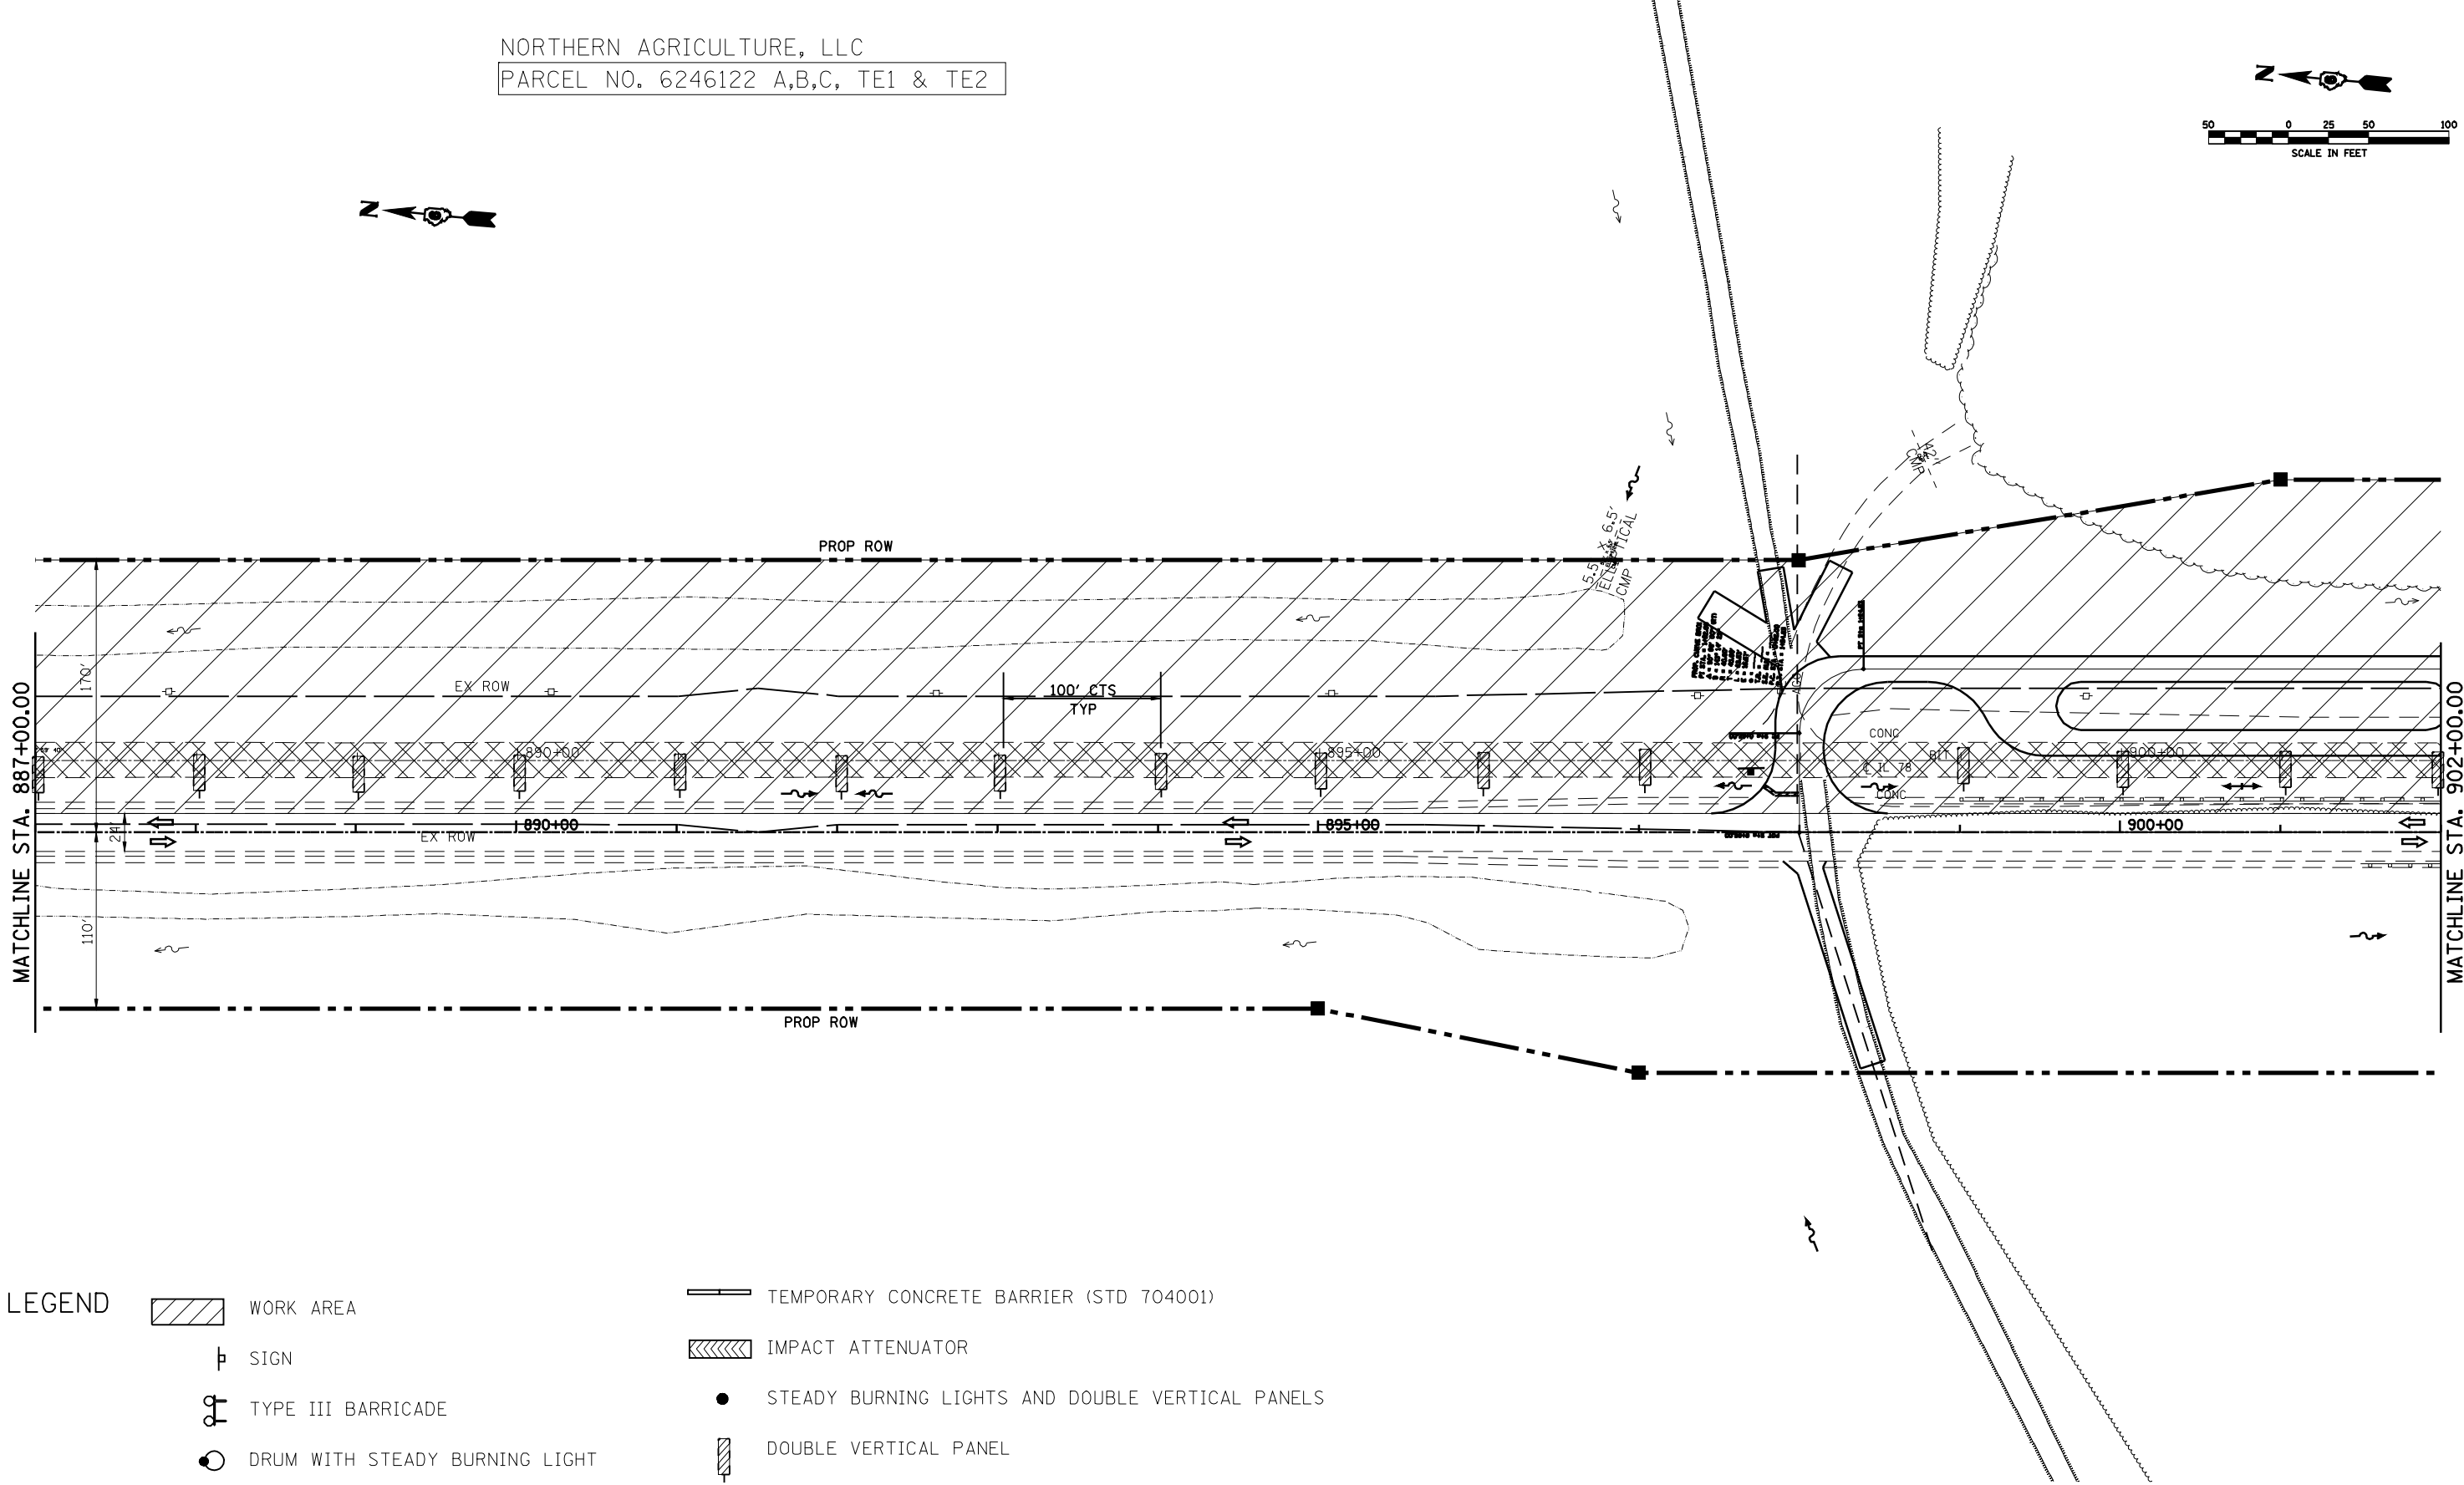


NORTHERN AGRICULTURE, LLC
PARCEL NO. 6246122 A,B,C, TE1 & TE2

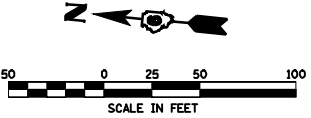

LEGEND

- WORK AREA
- SIGN
- TYPE III BARRICADE
- DRUM WITH STEADY BURNING LIGHT
- TRAFFIC SIGNAL
- TYPE C BIDIRECTIONAL REFLECTOR

- TEMPORARY CONCRETE BARRIER (STD 704001)
- IMPACT ATTENUATOR
- STEADY BURNING LIGHTS AND DOUBLE VERTICAL PANELS
- DOUBLE VERTICAL PANEL

NORTHERN AGRICULTURE, LLC
PARCEL NO. 6246122 A,B,C, TE1 & TE2

FILE NAME = e:\p\work\PWIDOT\LAUGHLINRL\0134498\planstage3south.dgn	USER NAME = laughlinr1	DESIGNED -	REVISED -
	PLOT SCALE = 100.0000' / IN.	DRAWN -	REVISED -
	PLOT DATE = Mar-31-2009 07:50:38AM	CHECKED -	REVISED -
		DATE -	REVISED -

STATE OF ILLINOIS
DEPARTMENT OF TRANSPORTATION

TRAFFIC CONTROL DETAILS
(STAGE 3 SOUTH)

SCALE: SHEET NO. OF SHEETS STA. 887+00 TO STA. 902+00

F.A.P. RTE.	SECTION	COUNTY	TOTAL SHEETS	SHEET NO.
614	144(B-1,B-2)	CASS, MASON	351	46
CONTRACT NO. 72A76				
FED. ROAD DIST. NO. ILLINOIS FED. AID PROJECT				