
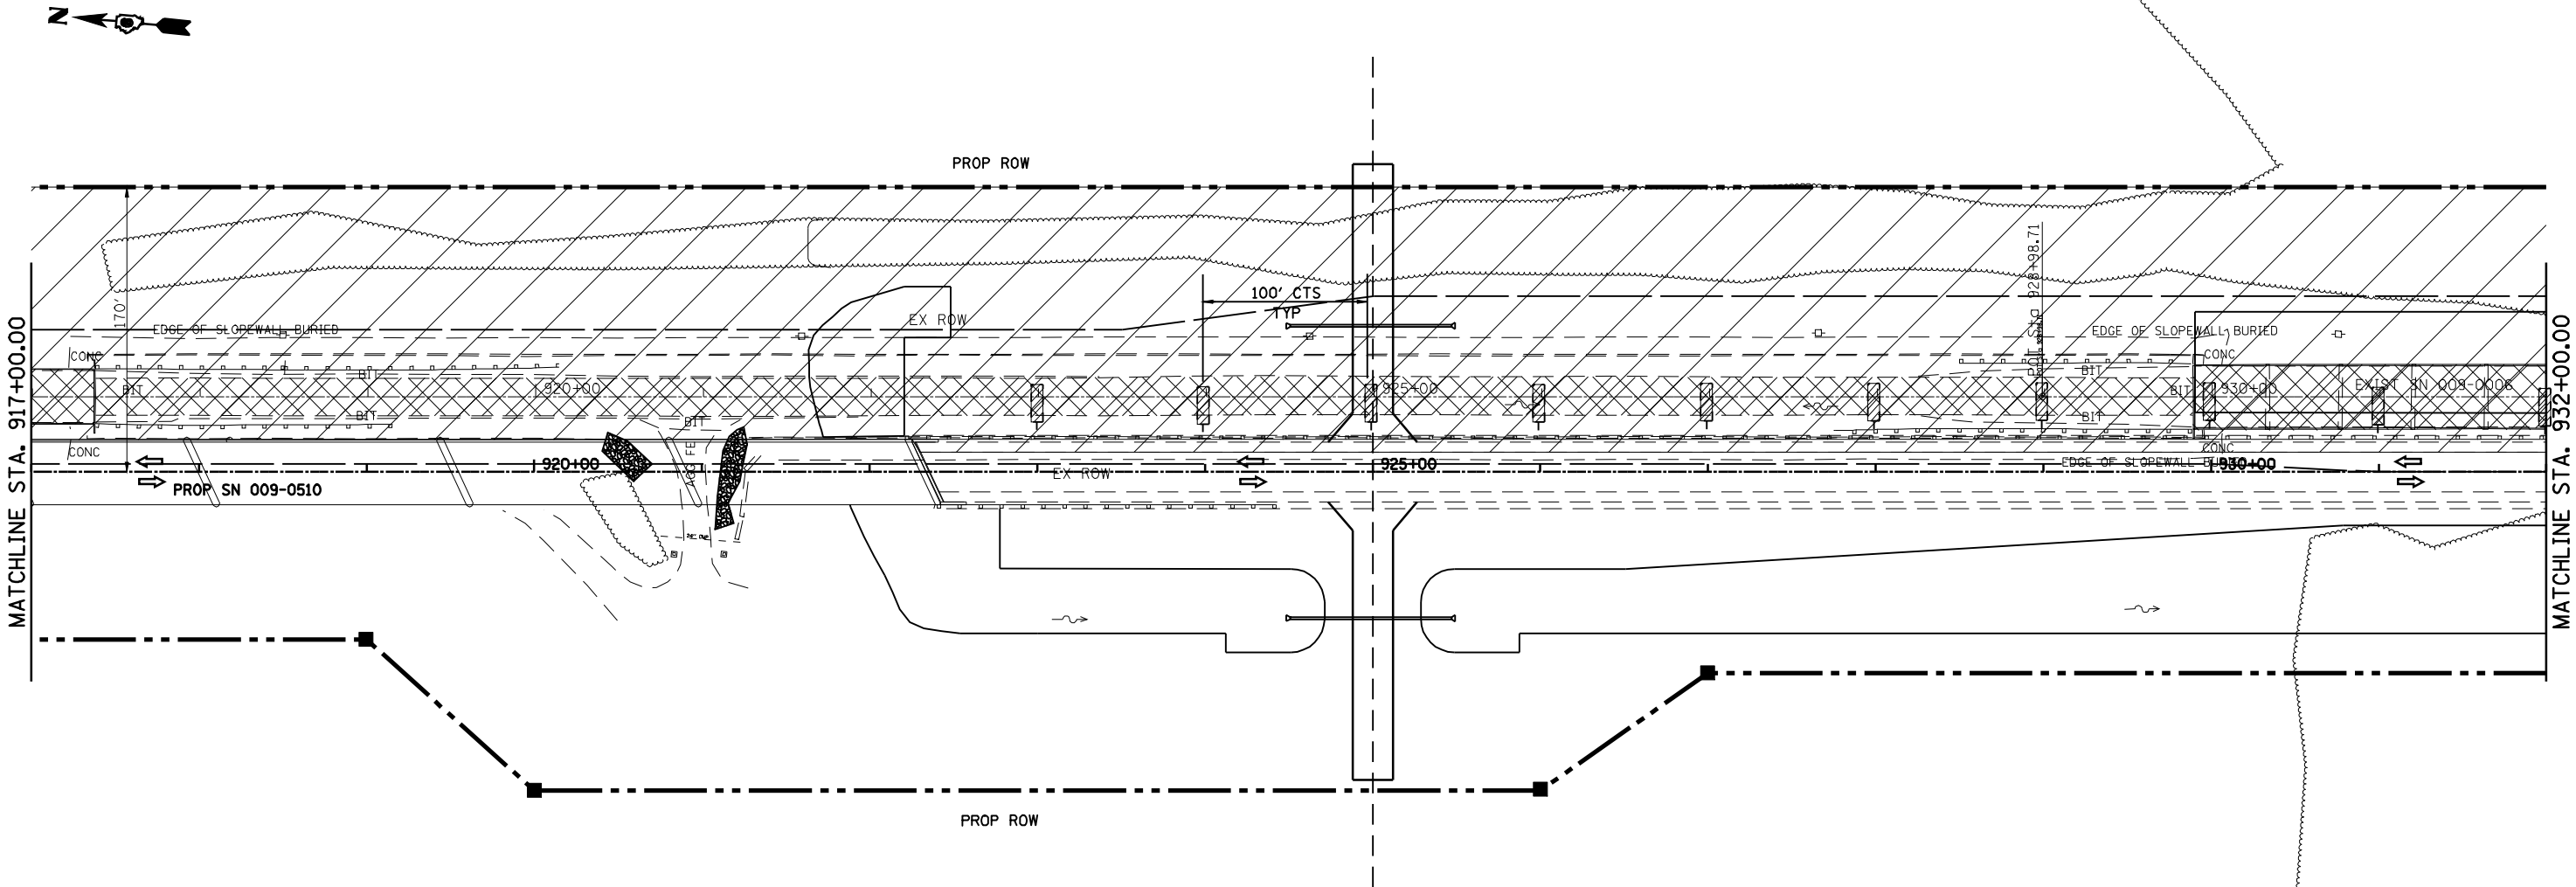


LEGEND

- WORK AREA
- SIGN
- TYPE III BARRICADE
- DRUM WITH STEADY BURNING LIGHT
- TRAFFIC SIGNAL
- TYPE C BIDIRECTIONAL REFLECTOR
- TEMPORARY CONCRETE BARRIER (STD 704001)
- IMPACT ATTENUATOR
- STEADY BURNING LIGHTS AND DOUBLE VERTICAL PANELS
- DOUBLE VERTICAL PANEL

DEVICE ASSOCIATES
CORP OF NY
PARCEL NO. 6246120 D & E

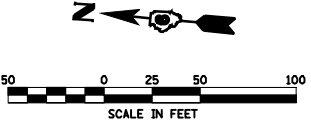

DEVICE ASSOCIATES
CORP OF NY
PARCEL NO. 6246120C

FILE NAME = e:\pw_work\PWIDOT\LAUGHLINRL\0134498\planstage3south.dgn	USER NAME = laughlinr1		DESIGNED -	REVISED -	STATE OF ILLINOIS DEPARTMENT OF TRANSPORTATION	TRAFFIC CONTROL DETAILS (STAGE 3 SOUTH)			F.A.P RTE.	SECTION	COUNTY	TOTAL SHEETS	SHEET NO.
	DRAWN -		CHECKED -	REVISED -					614	144(B-1,B-2)	CASS, MASON	351	48
	PLOT SCALE = 100.0000' / IN.		DATE -	REVISED -		SCALE:			CONTRACT NO. 72A76				
	PLOT DATE = Mar-31-2009 07:50:45AM					SHEET NO.	OF	SHEETS	STA. 917+00 TO STA. 932+00	FED. ROAD DIST. NO.	ILLINOIS	FED. AID PROJECT	