
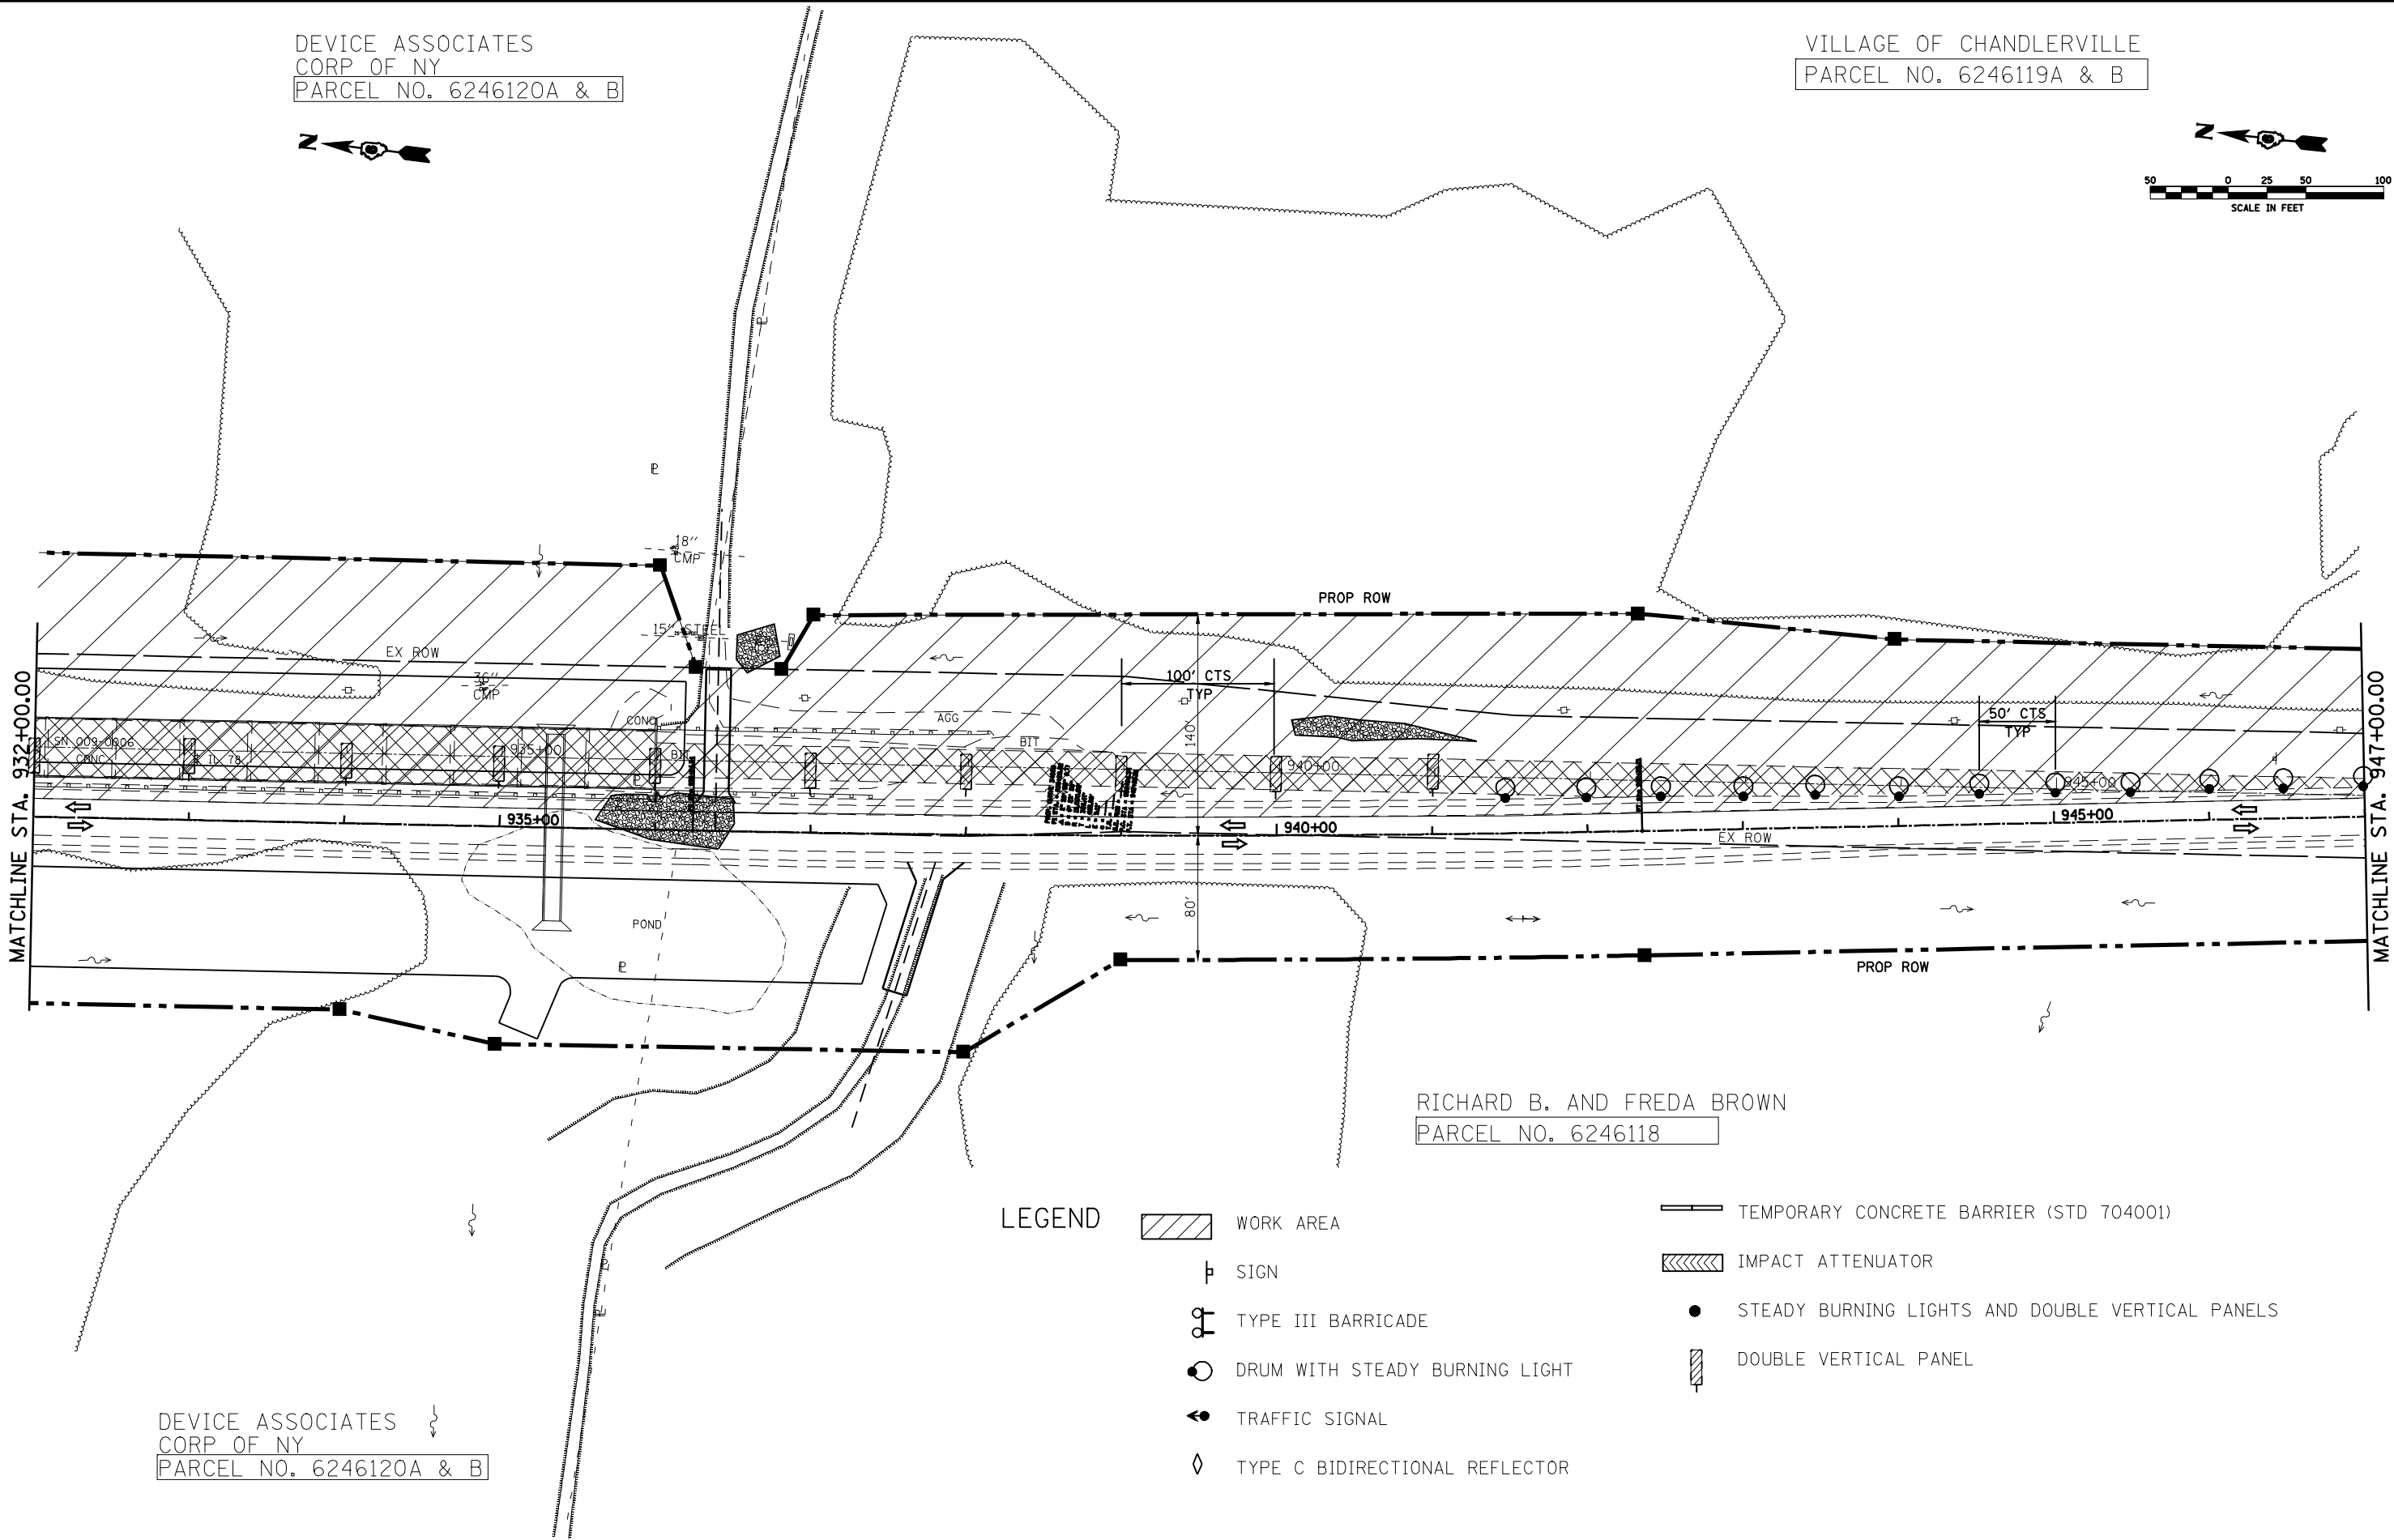


DEVICE ASSOCIATES
CORP OF NY
PARCEL NO. 6246120A & B

VILLAGE OF CHANDLERVILLE
PARCEL NO. 6246119A & B

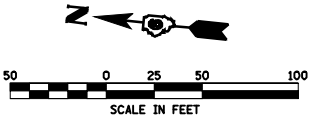

LEGEND

- | | |
|--|--|
|  WORK AREA |  TEMPORARY CONCRETE BARRIER (STD 704001) |
|  SIGN |  IMPACT ATTENUATOR |
|  TYPE III BARRICADE |  STEADY BURNING LIGHTS AND DOUBLE VERTICAL PANELS |
|  DRUM WITH STEADY BURNING LIGHT |  DOUBLE VERTICAL PANEL |
|  TRAFFIC SIGNAL | |
|  TYPE C BIDIRECTIONAL REFLECTOR | |

DEVICE ASSOCIATES
CORP OF NY
PARCEL NO. 6246120A & B

RICHARD B. AND FREDA BROWN
PARCEL NO. 6246118

FILE NAME = e:\pwork\PWIDOT\LAUGHLINRL\0134498\planstage3south.dgn	USER NAME = laughlinr1	DESIGNED -	REVISED -	STATE OF ILLINOIS DEPARTMENT OF TRANSPORTATION	TRAFFIC CONTROL DETAILS (STAGE 3 SOUTH)				F.A.P. RTE.	SECTION	COUNTY	TOTAL SHEETS	SHEET NO.
	PLOT SCALE = 100.0000' / IN.	DRAWN -	REVISED -						614	144(B-1,B-2)	CASS, MASON	351	49
	PLOT DATE = Mar-31-2009 07:50:49AM	CHECKED -	REVISED -		SCALE: SHEET NO. OF SHEETS STA. 932+00 TO STA. 947+00				CONTRACT NO. 72A76				
		DATE -	REVISED -						FED. ROAD DIST. NO. ILLINOIS FED. AID PROJECT				