


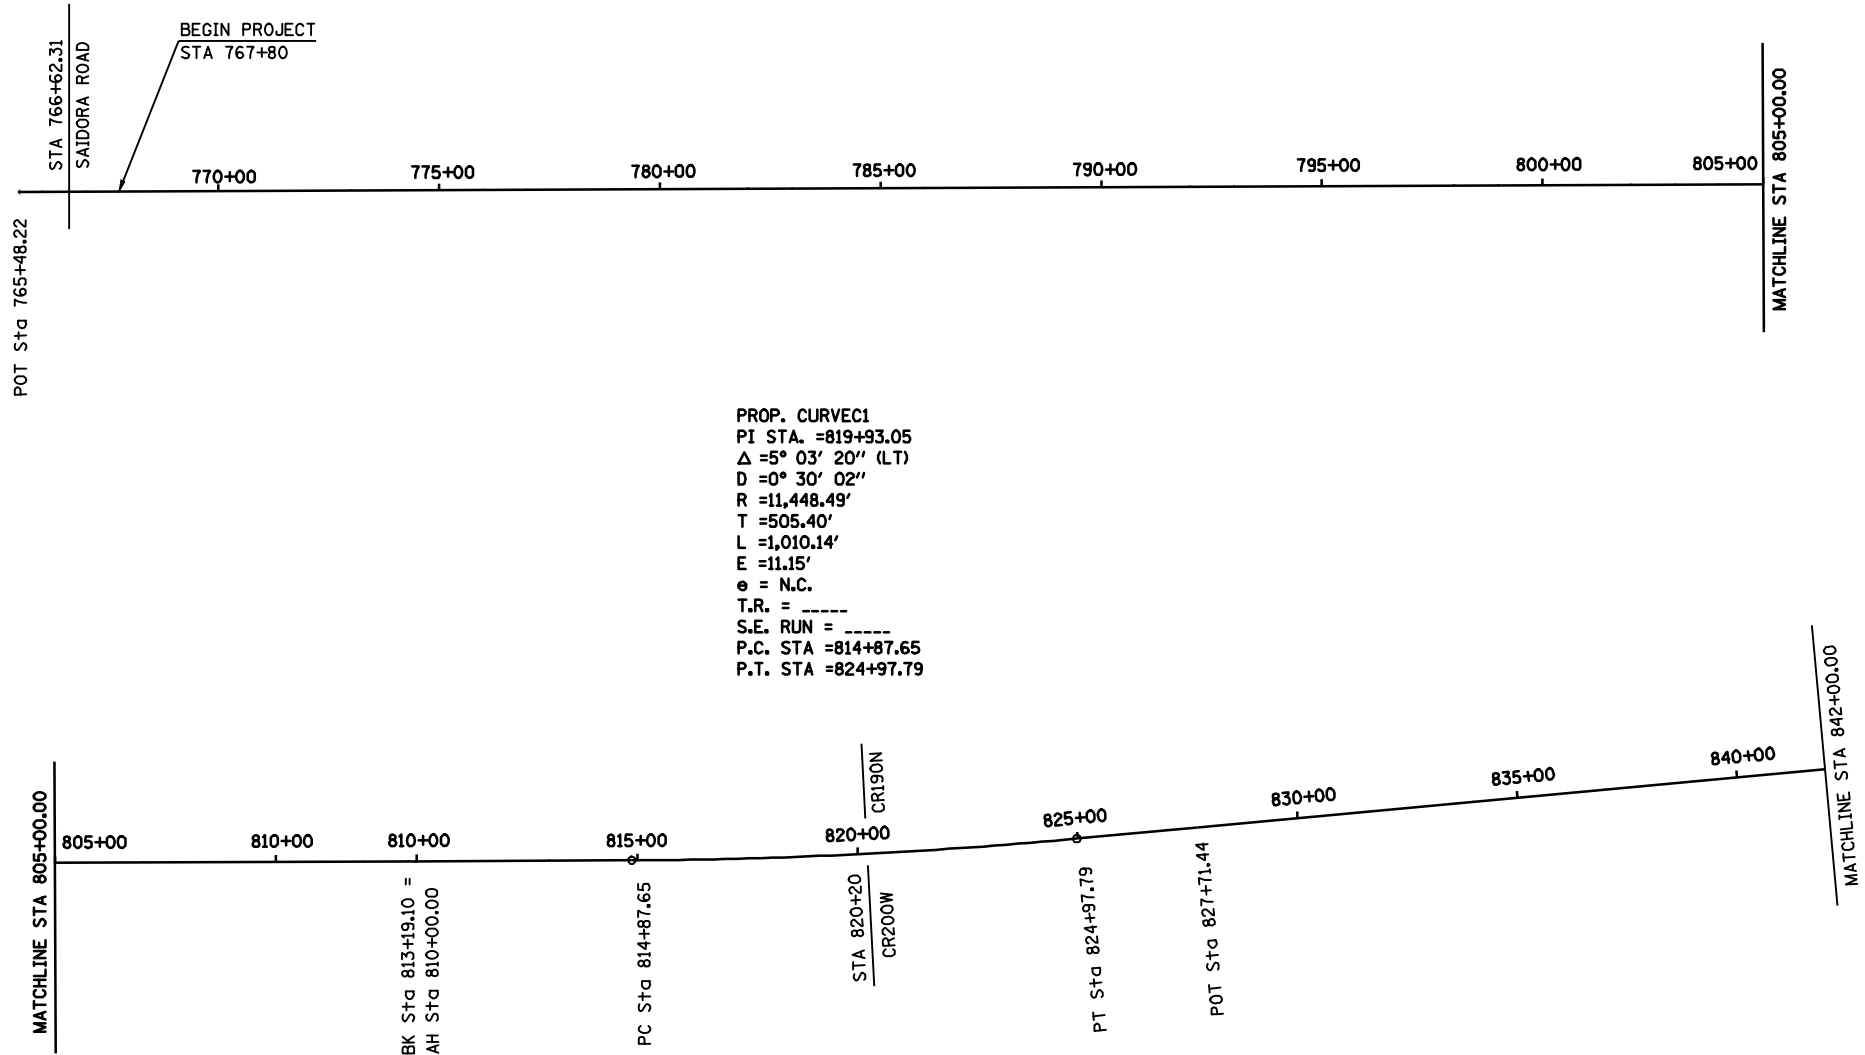

PROP. CURVE C1
PI STA. =819+93.05
 Δ =5° 03' 20" (LT)
D =0° 30' 02"
R =11,448.49'
T =505.40'
L =1,010.14'
E =11.15'
e = N.C.
T.R. = -----
S.E. RUN = -----
P.C. STA =814+87.65
P.T. STA =824+97.79

SEE THE PLAN SHEETS THAT FOLLOW
FOR THE REST OF THE PPP PROJECT
(STA 767+80.00 TO STA 854+00)
AS WELL AS THE 3R PROJECT
(STA 854+00 TO STA 953+00 TO THE SOUTH)

FILE NAME = e:\pwwork\PWIDOT\LAUGHLINRL\0134498\Sheet3Palign.dgn	USER NAME = laughlinr1	DESIGNED -	REVISED -	STATE OF ILLINOIS DEPARTMENT OF TRANSPORTATION	LINE DIAGRAM STA 765+48 TO STA 842+00			F.A.P. RTE.	SECTION	COUNTY	TOTAL SHEETS	SHEET NO.
	PLOT SCALE = 100,000.0' / IN.	DRAWN -	REVISED -					614	144(B-1, B-2)	CASS, MASON	351	51
	PLOT DATE = Mar-31-2009 07:51:02AM	CHECKED -	REVISED -		SCALE:			CONTRACT NO. 72A76				
		DATE -	REVISED -		SHEET NO. OF SHEETS STA. TO STA.			ILLINOIS FED. AID PROJECT				