


PLAN	SURVEYED	BY	DATE
	PLOTTED		
	ALIGNED		
	CHECKED		
	FILE NAME		
NOTE BOOK NO.			

PROFILE	SURVEYED	BY	DATE
	PLOTTED		
	GRADES CHECKED		
	STRUCTURE NOTATIONS CHKD		
NOTE BOOK NO.			

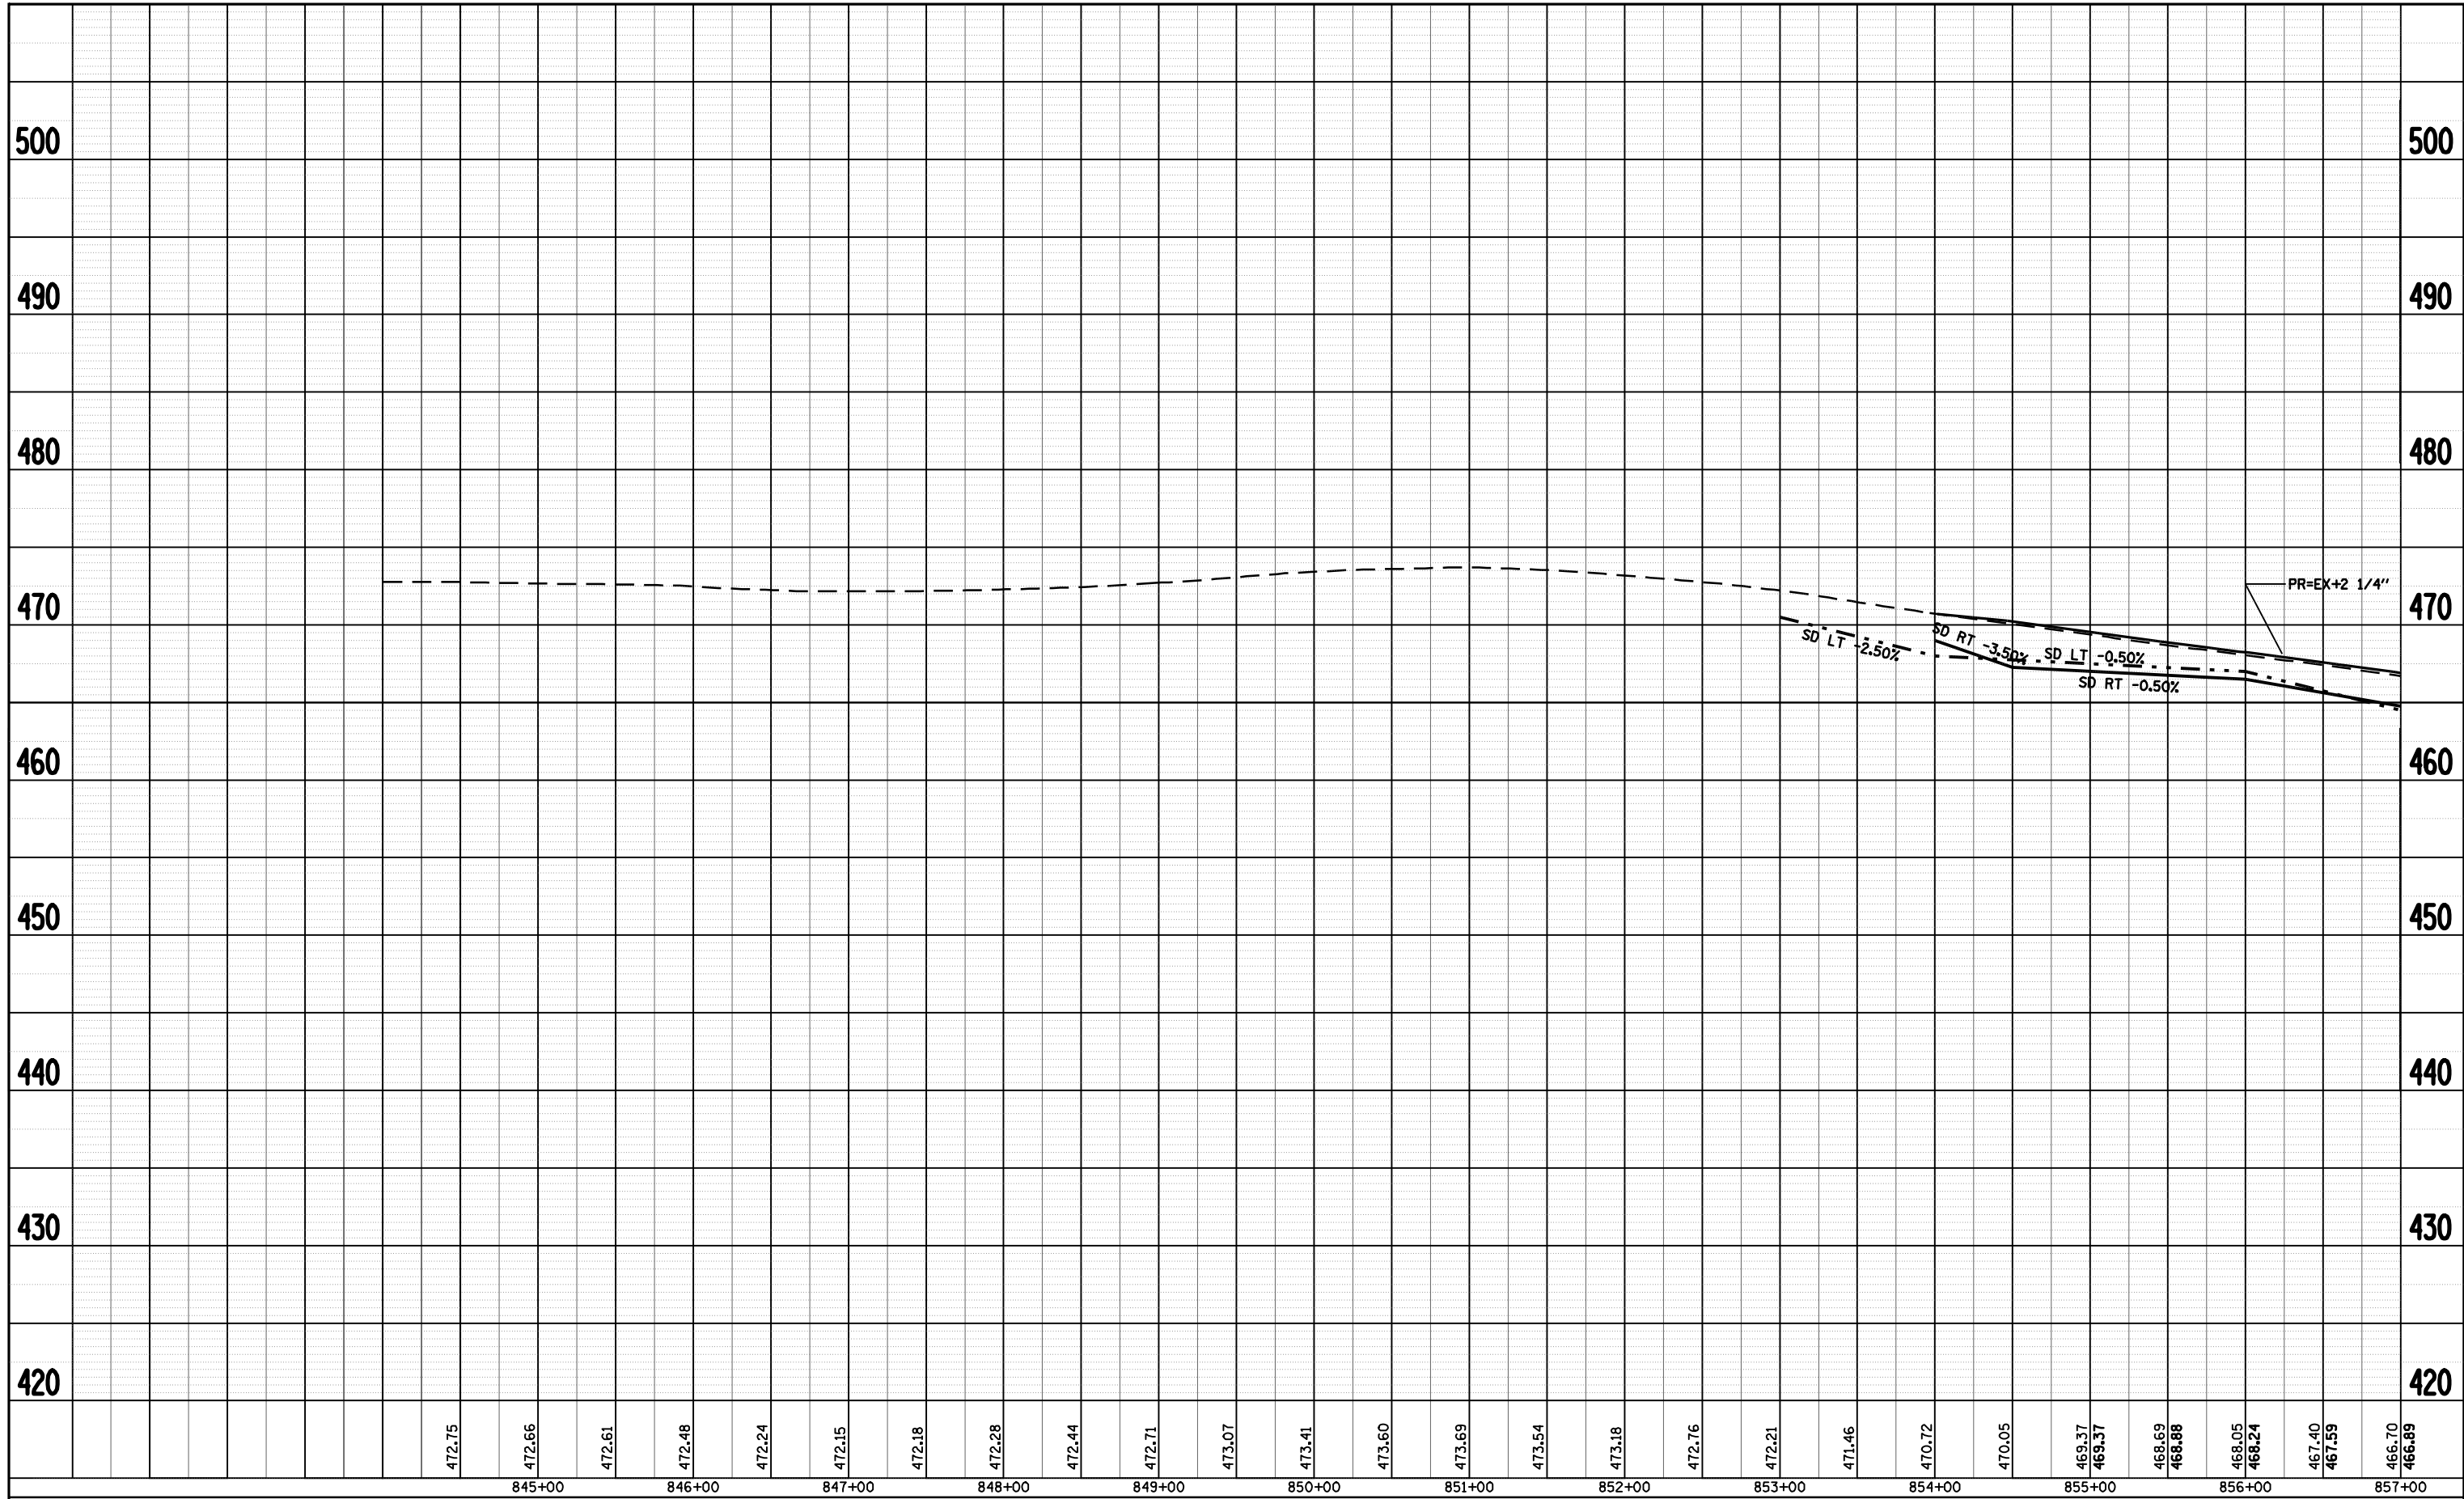

FILE NAME =	USER NAME = laughlinr1	DESIGNED - JCN	REVISED -
c:\pwwork\PWIDOT\LAUGHLINR1\0134498\proj\p001_50scalesheets-1.dgn		DRAWN - JJB	REVISED -
		CHECKED - VJM	REVISED -
		DATE - 08/2007	REVISED -

**STATE OF ILLINOIS
DEPARTMENT OF TRANSPORTATION**

PROFILE	
SCALE: 1"=100'	SHEET NO. 1 OF 8 SHEETS
STA. 844+00	TO STA. 857+00

F.A.P. RTE.	SECTION	COUNTY	TOTAL SHEETS	SHEET NO.
614	144(B-1,B-2)	CASS, MASON	351	53
ILL 78		CONTRACT NO. 72A76		
FED. ROAD DIST. NO. ILLINOIS FED. AID PROJECT				