


NORTHERN AGRICULTURE, LLC
PARCEL NO. 6246122 A, B, C, TE1 &TE2

NORTHERN AGRICULTURE, LLC
PARCEL NO. 6246122 A, B, C, TE1 &TE2

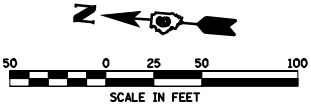

PROP. CURVE 34404
PI STA. = 873+63.18
 Δ = 2° 30' 46" (RT)
D = 0° 28' 39"
R = 12,000.00'
T = 263.19'
L = 526.30'
E = 2.89'
e = N.C.
T.R. = N/A
S.E. RUN = N/A
P.C. STA. = 870+99.99
P.T. STA. = 876+26.29

LT STA 857+13
PR PIPE CULV 15" X 113'
CS/A, T-1
+94,27.85' LT USFL = 464.65
+07,32.65' LT DSFL = 461.84
1-METAL END SECTION
15" (STD 542401)


WATERFIELD, CHARLES ETUX
PARCEL NO. 6246123

STA 862+41.25
PR BRIDGE (SN 063-0500)
330'-6" BK-BK ABUTMENTS
39'-2" 0-0 DECK, 0° SKEW

BRIDGE APPR PVMT AND BRIDGE
APPR PVMT CONNECTOR (SEE DETAILS)

MATCHLINE STA. 857+00.00

MATCHLINE STA. 872+00.00

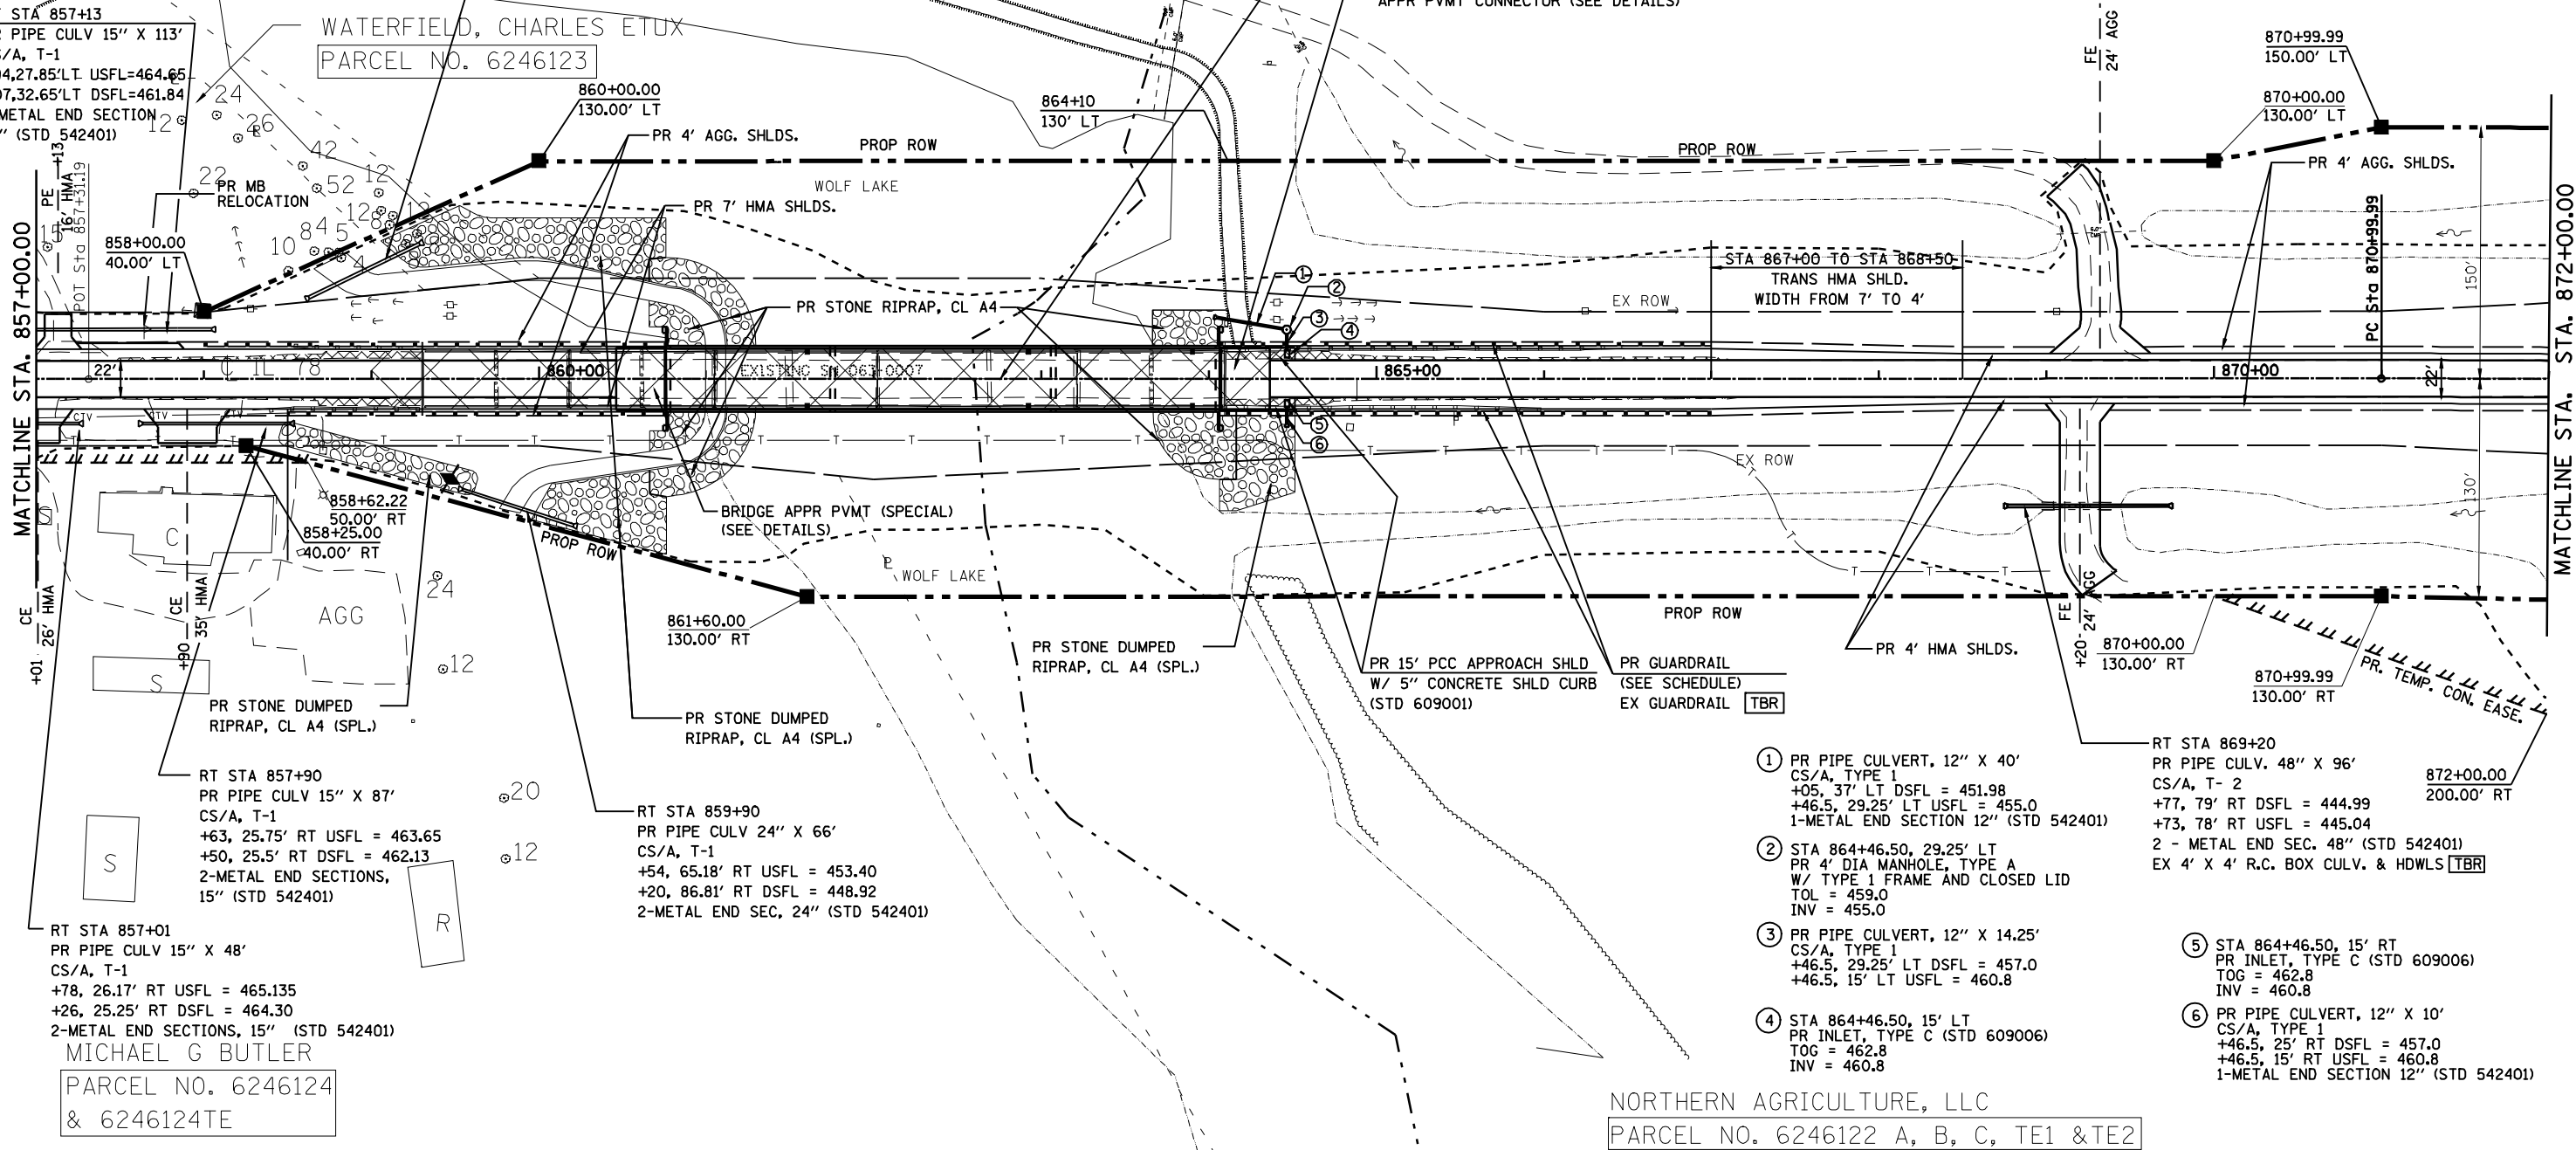

- ① PR PIPE CULVERT, 12" X 40'
CS/A, TYPE 1
+05, 37' LT DSFL = 451.98
+46.5, 29.25' LT USFL = 455.0
1-METAL END SECTION 12" (STD 542401)
- ② STA 864+46.50, 29.25' LT
PR 4' DIA MANHOLE, TYPE A
W/ TYPE 1 FRAME AND CLOSED LID
TOL = 459.0
INV = 455.0
- ③ PR PIPE CULVERT, 12" X 14.25'
CS/A, TYPE 1
+46.5, 29.25' LT DSFL = 457.0
+46.5, 15' LT USFL = 460.8
- ④ STA 864+46.50, 15' LT
PR INLET, TYPE C (STD 609006)
TOG = 462.8
INV = 460.8

- RT STA 869+20
PR PIPE CULV. 48" X 96'
CS/A, T- 2
+77, 79' RT DSFL = 444.99
+73, 78' RT USFL = 445.04
2 - METAL END SEC. 48" (STD 542401)
EX 4' X 4' R.C. BOX CULV. & HDWLS [TBR]
- ⑤ STA 864+46.50, 15' RT
PR INLET, TYPE C (STD 609006)
TOG = 462.8
INV = 460.8
- ⑥ PR PIPE CULVERT, 12" X 10'
CS/A, TYPE 1
+46.5, 25' RT DSFL = 457.0
+46.5, 15' RT USFL = 460.8
1-METAL END SECTION 12" (STD 542401)

NORTHERN AGRICULTURE, LLC
PARCEL NO. 6246122 A, B, C, TE1 &TE2

FILE NAME =	USER NAME = laughlinr1	DESIGNED - E	REVISED -
e:\pwwork\PWIDOT\LAUGHLINRL\0134498\plansheets\50scale-2.dgn		DRAWN -	REVISED -
PLOT SCALE = 100.0000' / IN.		CHECKED -	REVISED -
PLOT DATE = Mar-31-2009 07:51:10AM		DATE -	REVISED -

STATE OF ILLINOIS
DEPARTMENT OF TRANSPORTATION

SCALE:	SHEET NO. 2 OF 8 SHEETS	STA. 857+00 TO STA. 872+00
--------	-------------------------	----------------------------

• CASS AND MASON COUNTIES				
F.A.P. RTE.	SECTION	COUNTY	TOTAL SHEETS	SHEET NO.
614	144(B-1B-2)	•	351	54
CONTRACT NO. 72A76				
FED. ROAD DIST. NO. ILLINOIS FED. AID PROJECT				