


PLAN	SURVEYED	BY	DATE
NOTE BOOK	ALIGNED		
NO.	CADD FILE NAME		

PROFILE	SURVEYED	BY	DATE
NOTE BOOK	GRADES CHECKED		
NO.	STRUCTURE NOTATIONS CHKO		

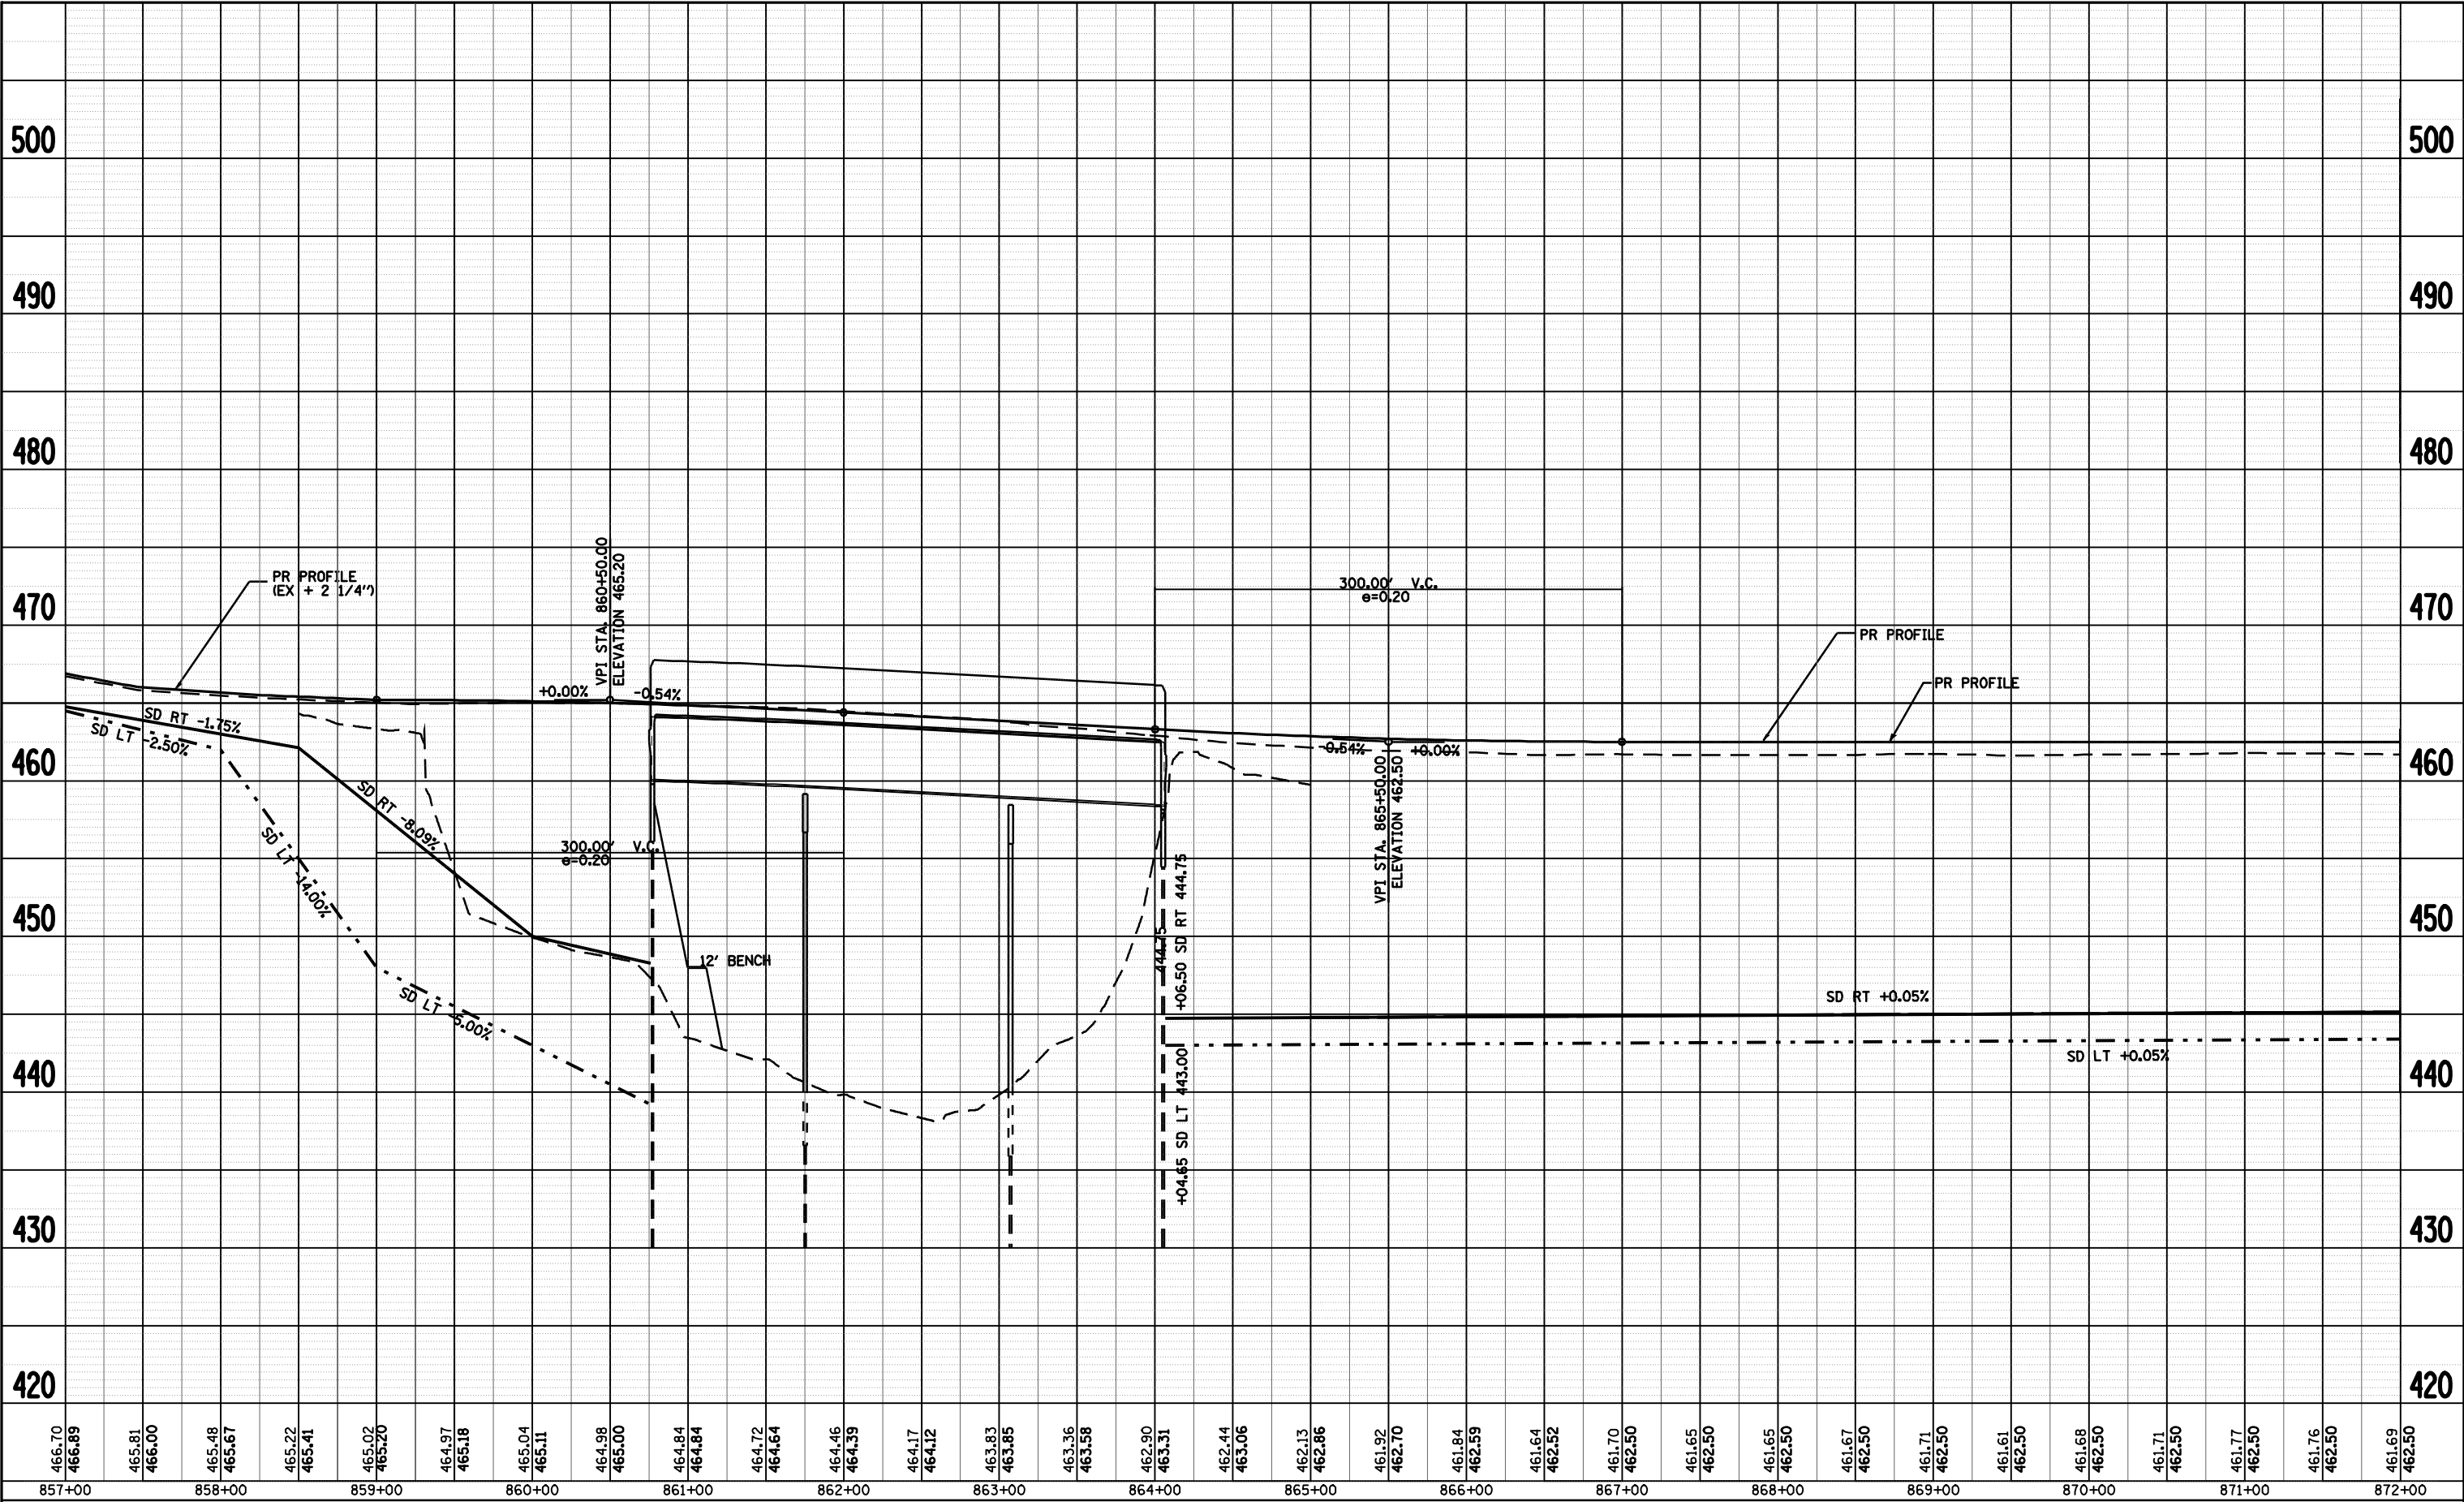

FILE NAME = c:\pw\work\PWIDOT\LAUGHLIN\LD0134498\p001_50scalesheets-2.dgn	USER NAME = laughlinr1	DESIGNED - JCN	REVISED -	STATE OF ILLINOIS DEPARTMENT OF TRANSPORTATION	PROFILE	SCALE: 1"=100'	SHEET NO. 2 OF 8 SHEETS	STA. 857+00 TO STA. 872+00	F.A.P. RTE.	SECTION	COUNTY	TOTAL SHEETS	SHEET NO.
		DRAWN - JJB	REVISED -						614	144(B-1,B-2)	CASS, MASON	351	55
	PLOT SCALE = 100.0000' / IN.	CHECKED - VJM	REVISED -						IL 78		CONTRACT NO. 72A76		
	PLOT DATE = Mar-31-2009 07:51:22AM	DATE - 08/2007	REVISED -						FED. ROAD DIST. NO. ILLINOIS FED. AID PROJECT				