


NORTHERN AGRICULTURE, LLC
PARCEL NO. 6246122 A, B, C, TE1 &TE2

PROP. CURVE 34404
PI STA. = 873+63.18
 Δ = 2° 30' 46" (RT)
D = 0° 28' 39"
R = 12,000.00'
T = 263.19'
L = 526.30'
E = 2.89'
e = N.C.
T.R. = N/A
S.E. RUN = N/A
P.C. STA. = 870+99.99
P.T. STA. = 876+26.29

PROP. CURVE 34405
PI STA. = 883+89.46
 Δ = 2° 30' 46" (LT)
D = 0° 28' 39"
R = 12,000.00'
T = 263.19'
L = 526.30'
E = 2.89'
e = N.C.
T.R. = N/A
S.E. RUN = N/A
P.C. STA. = 881+26.26
P.T. STA. = 886+52.56

STA. 884+50, LT (0° SKEW)
PR. TEMP. PIPE CULVERT
TBR IN STAGE III
15" x 40' CS/A, T-1
26' LT. USFL= 460.20
PR PVMT. PATCH 12",
T-2 (15.0 SQ. YD.)
PR RIPRAP SWALE
(SEE DETAIL SHEET 84)

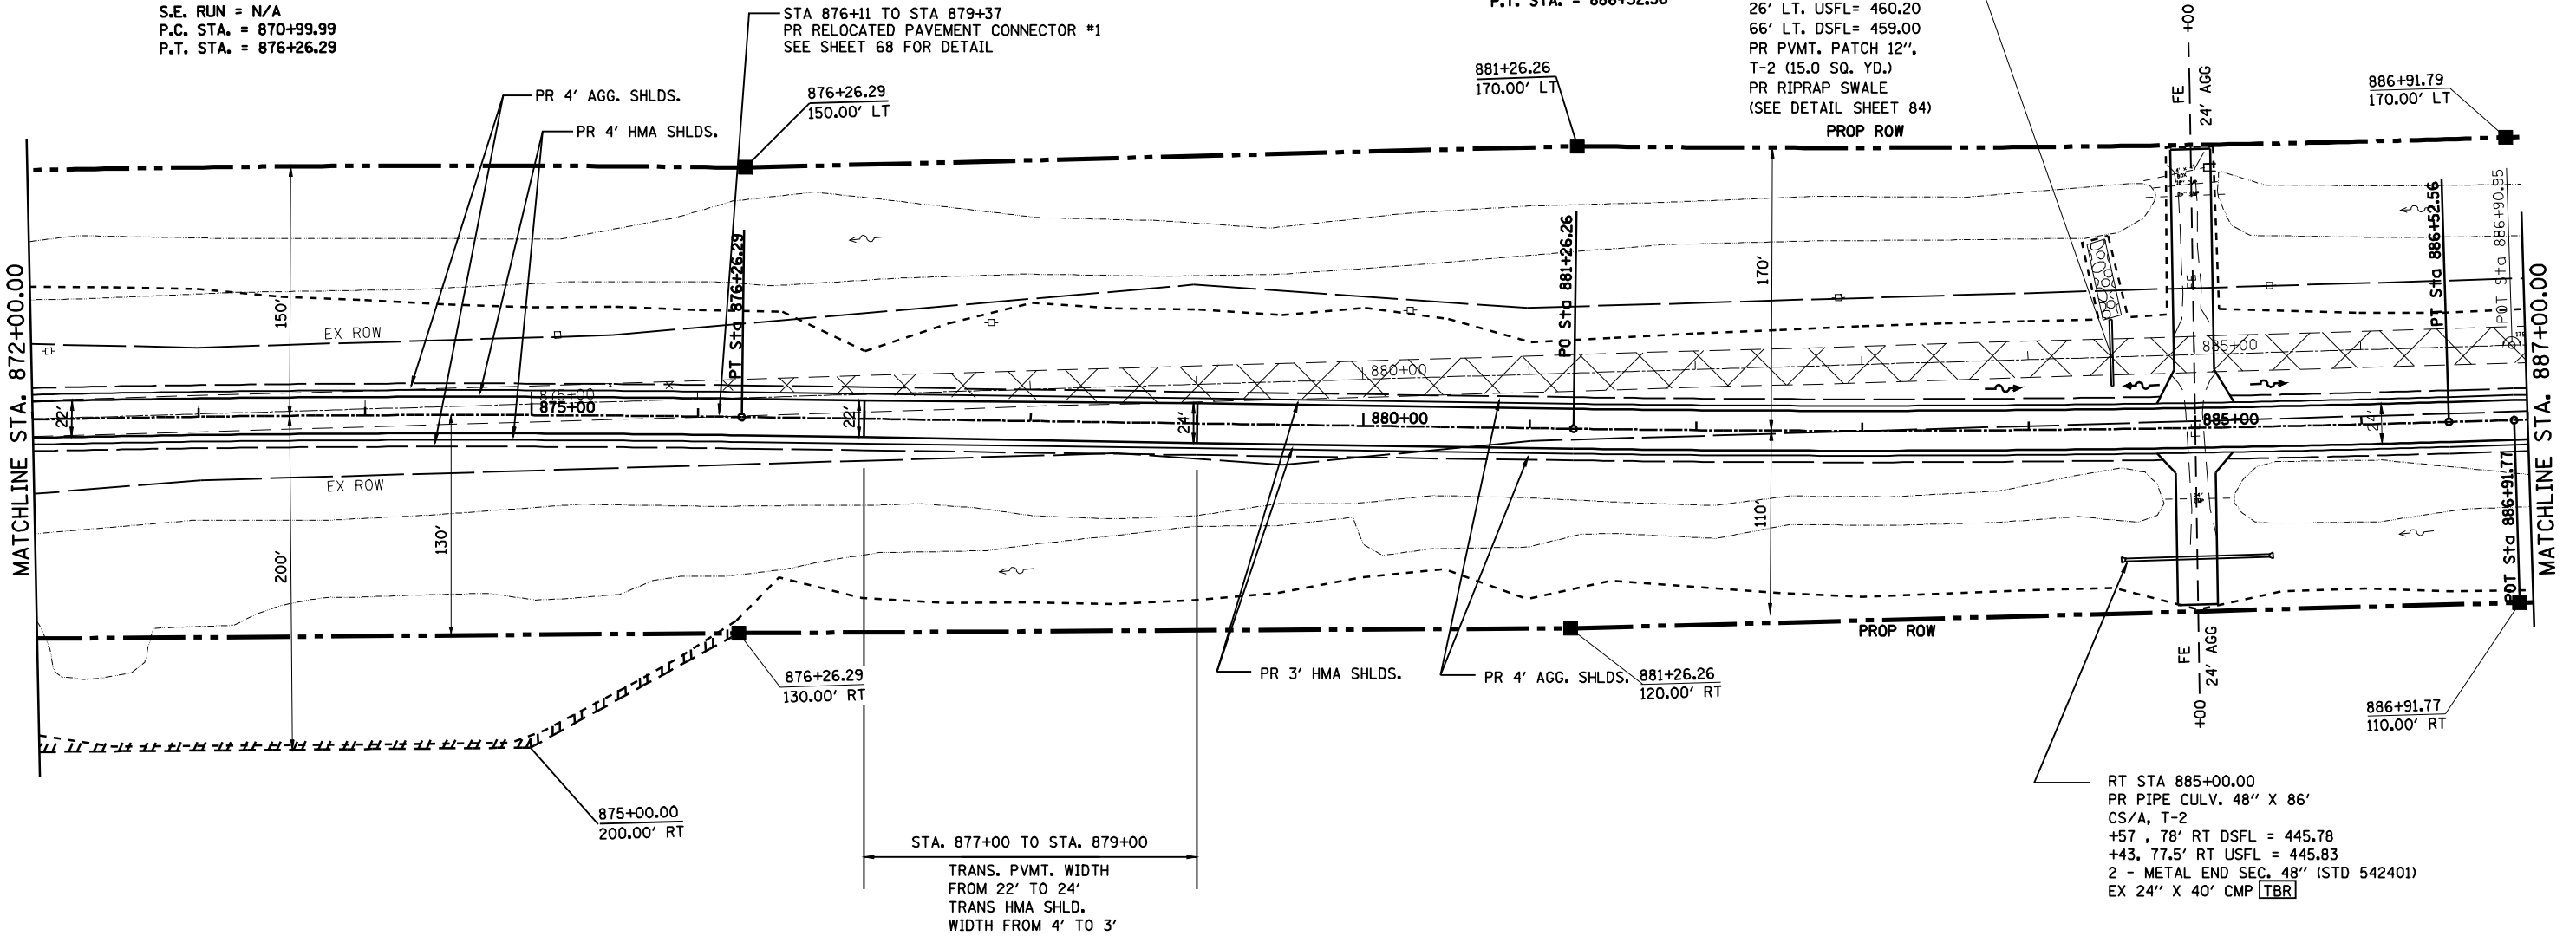

NORTHERN AGRICULTURE, LLC
PARCEL NO. 6246122 A, B, C, TE1 &TE2

FILE NAME =	USER NAME = laughlinr1	DESIGNED -	REVISED -
e:\pwork\PWIDOT\LAUGHLINRL\0134498\plansheets50scale-3.dgn		DRAWN -	REVISED -
PLOT SCALE = 100.0000' / IN.		CHECKED -	REVISED -
PLOT DATE = Mar-31-2009 07:51:15AM		DATE -	REVISED -

STATE OF ILLINOIS
DEPARTMENT OF TRANSPORTATION

PLAN VIEW

SCALE: SHEET NO. 3 OF 8 SHEETS STA. 872+00 TO STA. 887+00

• CASS AND MASON COUNTIES

F.A.P. RTE.	SECTION	COUNTY	TOTAL SHEETS	SHEET NO.
614	144(B-1,B-2)	•	351	56
CONTRACT NO. 72A76				
FED. ROAD DIST. NO. ILLINOIS FED. AID PROJECT				