


PROFILE	SURVEYED _____	BY _____	DATE _____
	PLOTTED _____		
NOTE BOOK	GRADES CHECKED _____		
NO. _____	B.M. NOTED _____		
	STRUCTURE NOTATIONS CHKD _____		

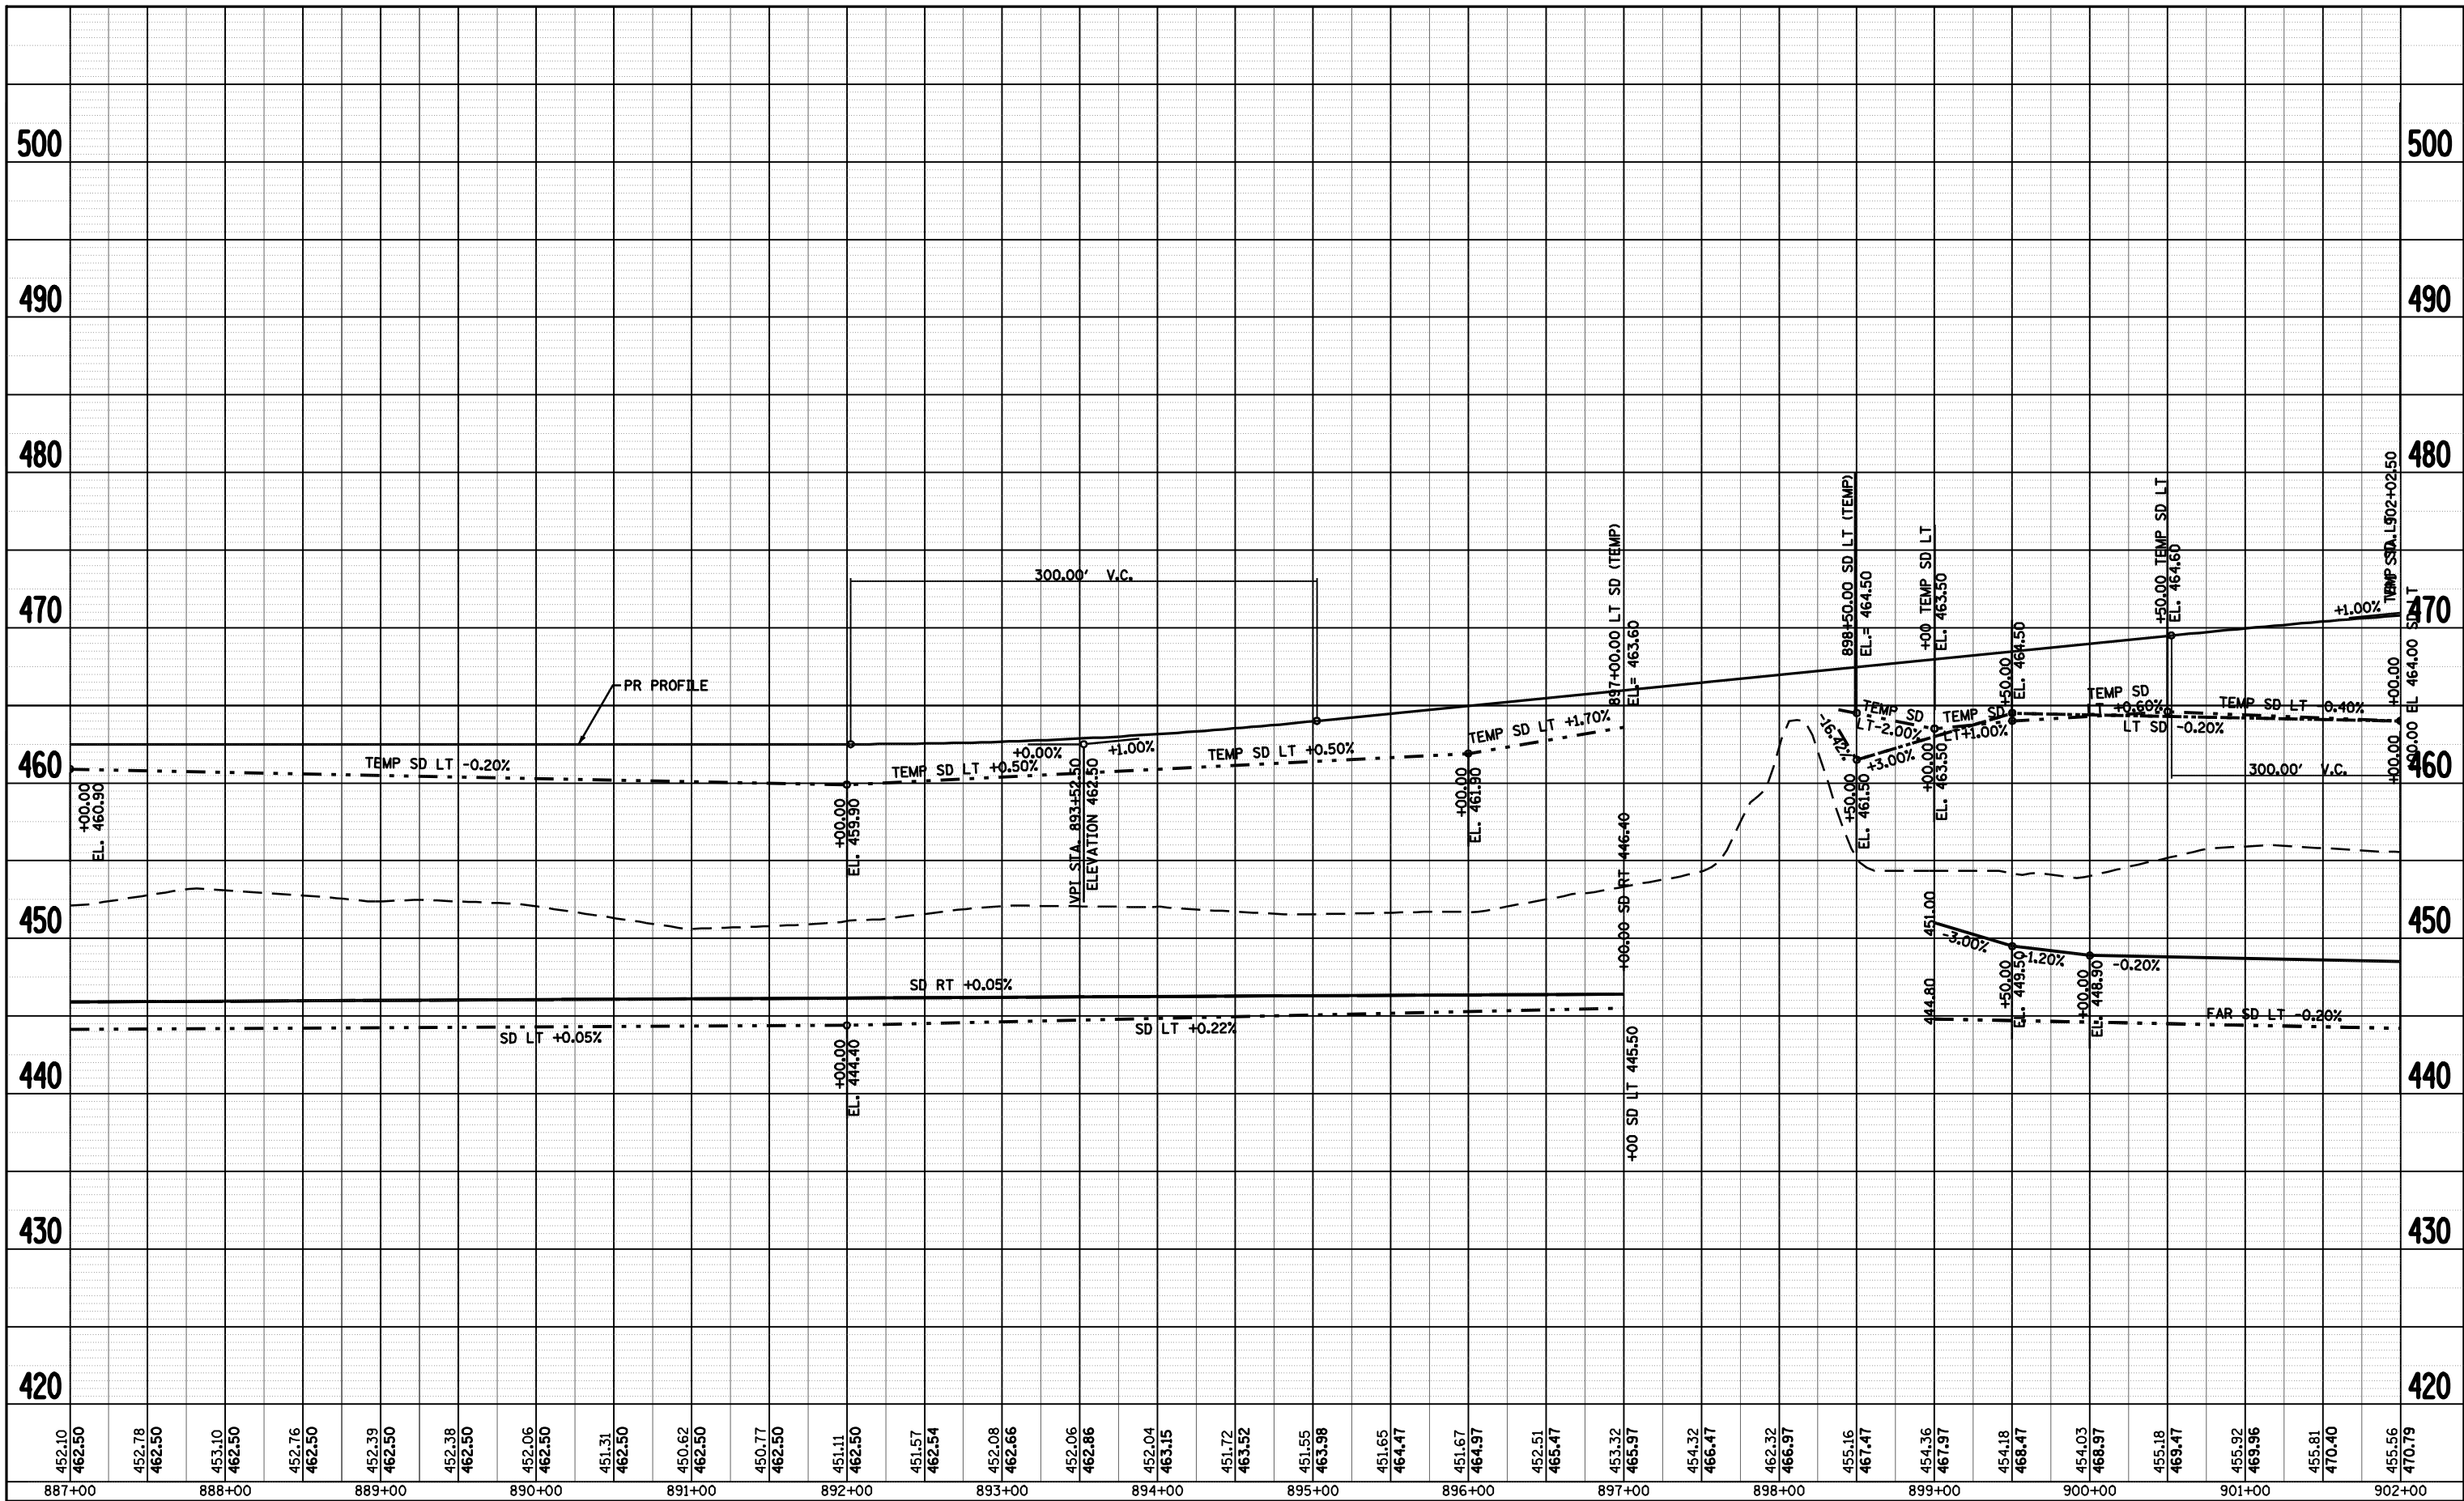

FILE NAME =	USER NAME = laughlinr1	DESIGNED - JCN	REVISED -	STATE OF ILLINOIS DEPARTMENT OF TRANSPORTATION	PROFILE				F.A.P. RTE.	SECTION	COUNTY	TOTAL SHEETS	SHEET NO.
et\pwork\PIWIDOT\LAUGHLINRL\0134498\proj\001.50scalesheets-4.dgn	PLOT SCALE = 100.0000' / IN.	DRAWN - JJB	REVISED -						614	144(B-1,B-2)	CASS, MASON	351	59
	PLOT DATE = Mar-31-2009 07:51:23AM	CHECKED - VJM	REVISED -		IL 78				CONTRACT NO. 72A76				
		DATE - 08/2007	REVISED -		SCALE: 1"=100'	SHEET NO. 4 OF 8 SHEETS	STA. 887+00 TO STA. 902+00		FED. ROAD DIST. NO. ILLINOIS FED. AID PROJECT				