


NOTE: SEE SEPARATE DETAILS FOR BOAT ACCESS RD AND PARKING AREA LAYOUT


SEE NORTH & SOUTH BANK CROSS SECTIONS FOR CHANNEL EXCAVATION

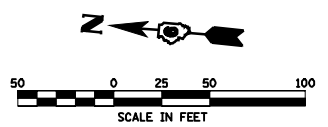

NORTHERN AGRICULTURE, LLC
PARCEL NO. 6246122 A, B, C, TE1 & TE2

DEVICE ASSOCIATES
CORP OF NY
PARCEL NO. 624612D & E

DEVICE ASSOCIATES
CORP OF NY
PARCEL NO. 6246120C

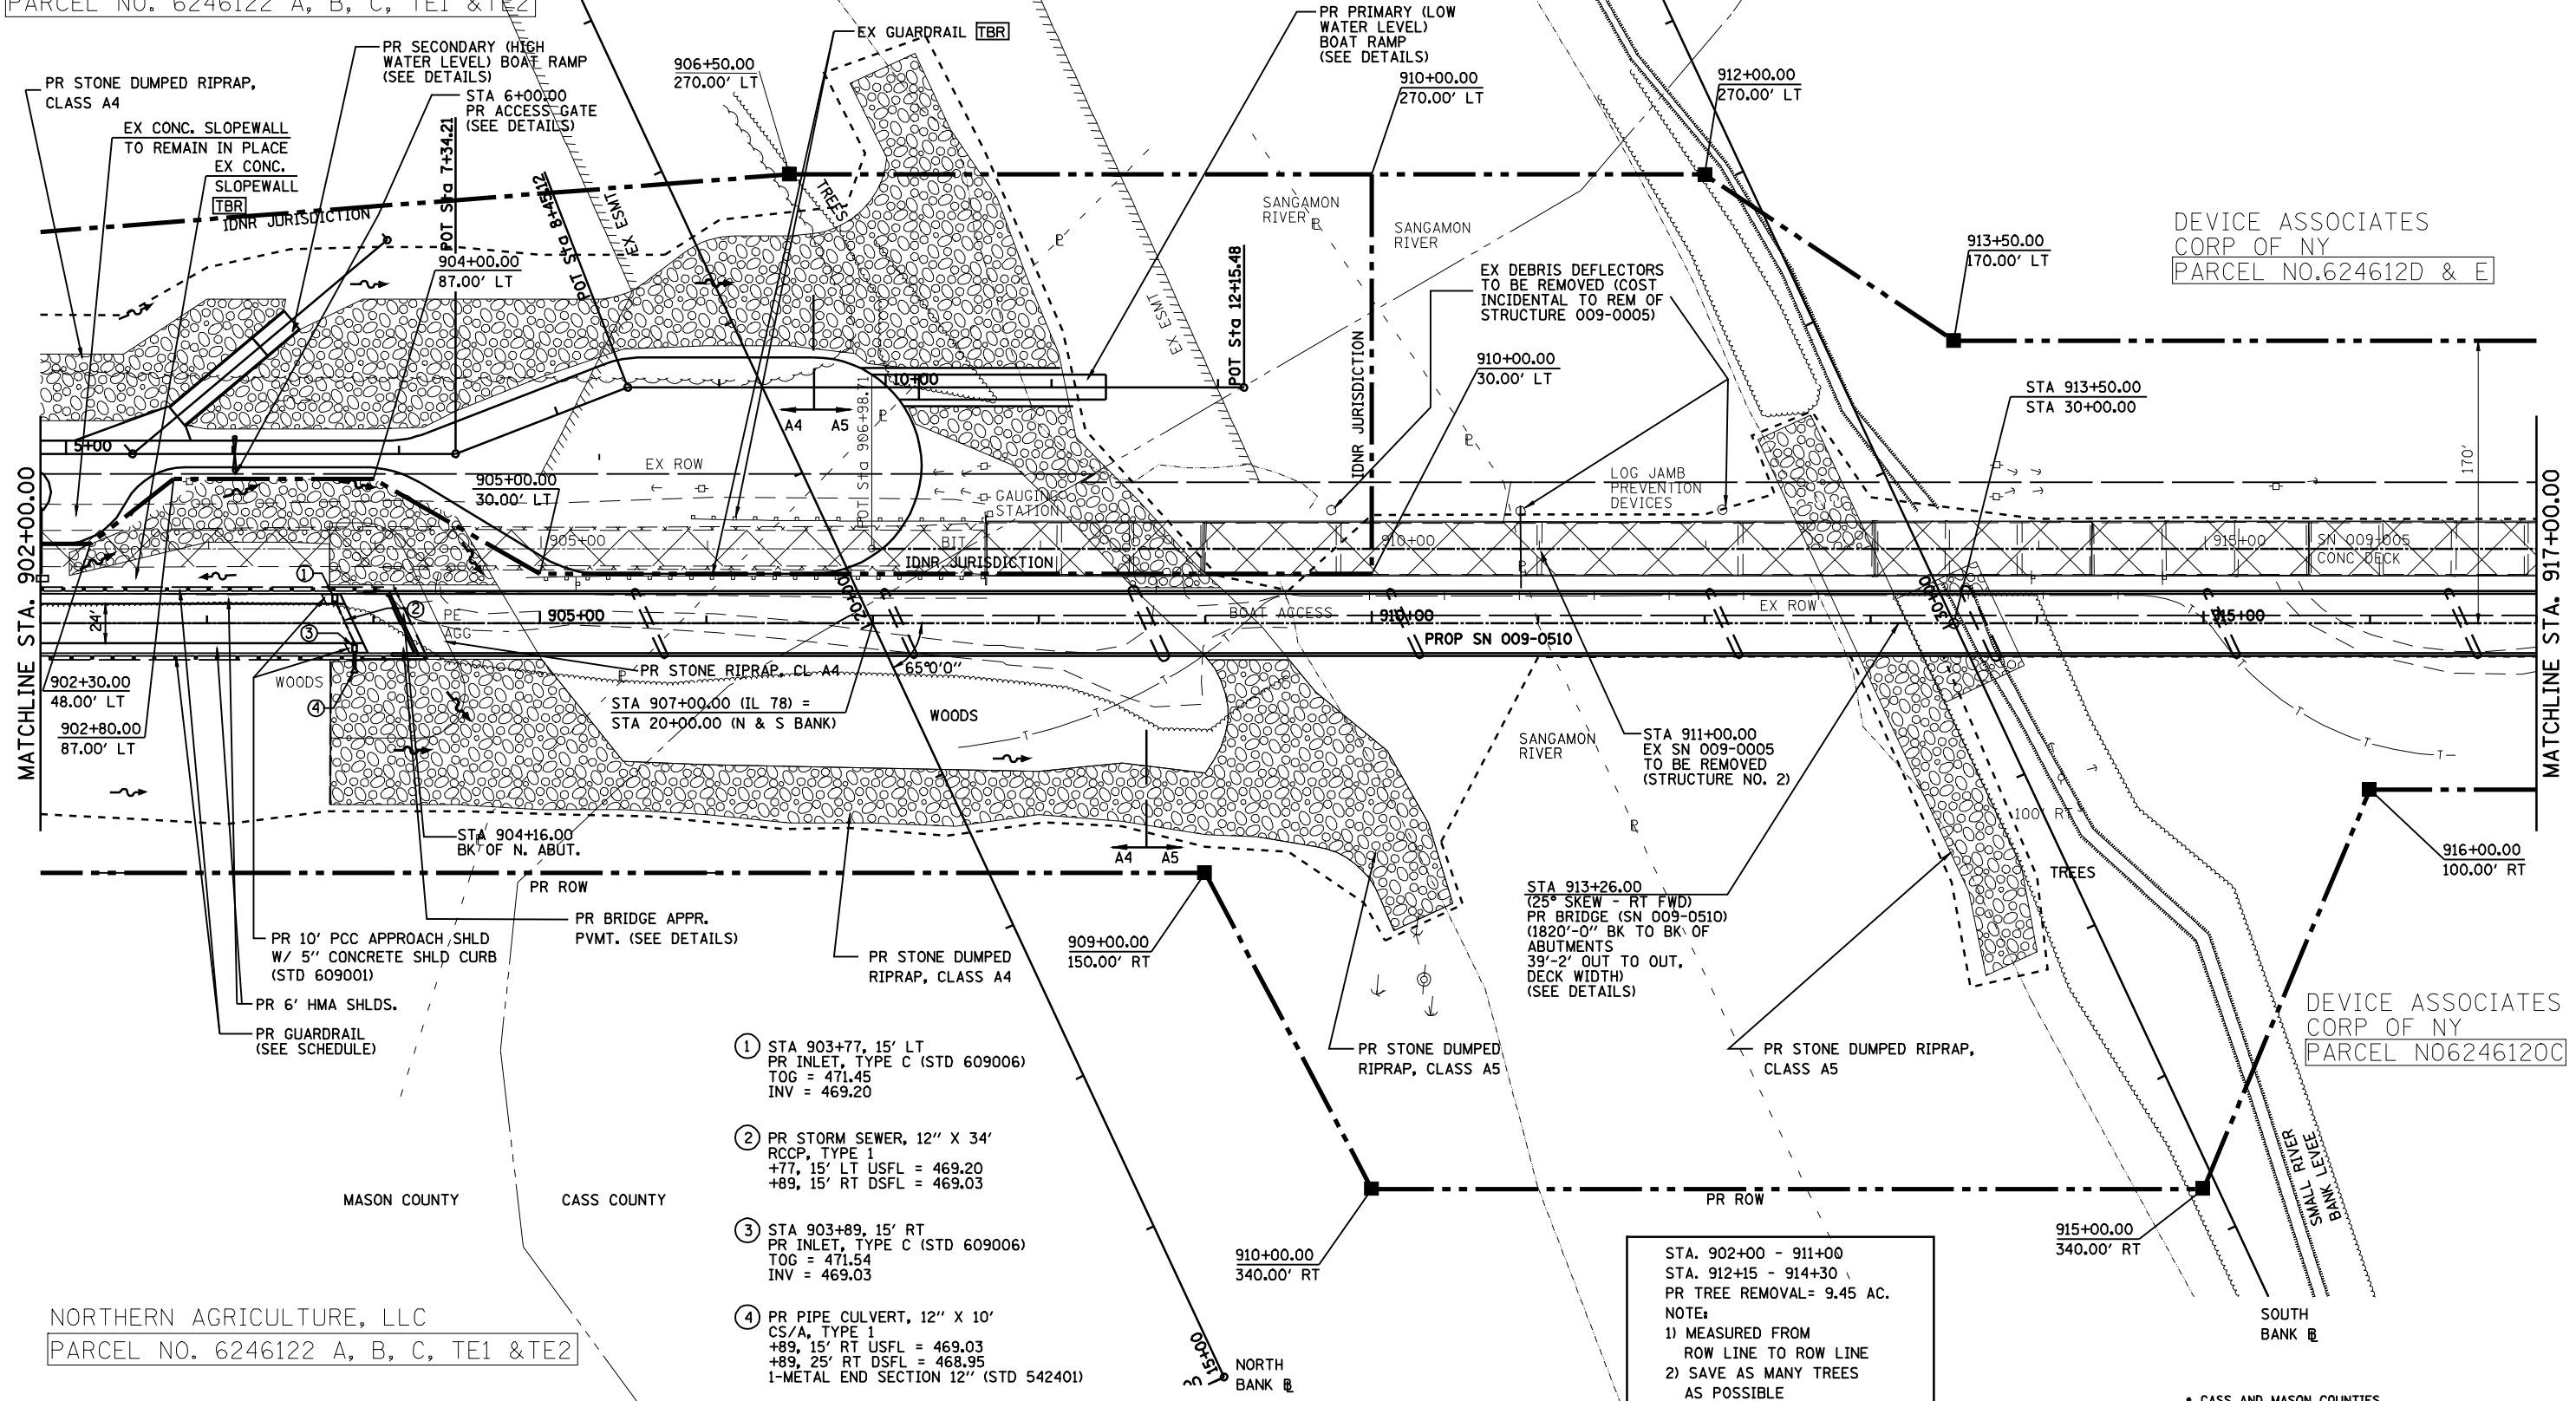

- ① STA 903+77, 15' LT
PR INLET, TYPE C (STD 609006)
TOG = 471.45
INV = 469.20
- ② PR STORM SEWER, 12" X 34'
RCCP, TYPE 1
+77, 15' LT USFL = 469.20
+89, 15' RT DSFL = 469.03
- ③ STA 903+89, 15' RT
PR INLET, TYPE C (STD 609006)
TOG = 471.54
INV = 469.03
- ④ PR PIPE CULVERT, 12" X 10'
CS/A, TYPE 1
+89, 15' RT USFL = 469.03
+89, 25' RT DSFL = 468.95
1-METAL END SECTION 12" (STD 542401)

STA. 902+00 - 911+00
STA. 912+15 - 914+30
PR TREE REMOVAL= 9.45 AC.
NOTE:
1) MEASURED FROM
ROW LINE TO ROW LINE
2) SAVE AS MANY TREES
AS POSSIBLE

NORTHERN AGRICULTURE, LLC
PARCEL NO. 6246122 A, B, C, TE1 & TE2

FILE NAME =		USER NAME = laughlinr1	DESIGNED -	REVISED -	STATE OF ILLINOIS DEPARTMENT OF TRANSPORTATION	PLAN VIEW			CASS AND MASON COUNTIES			
c:\pwork\PWIDOT\LAUGHLINRL\d0134498\plansheets\50scale-5.dgn			DRAWN -	REVISED -					F.A.P. RTE.	SECTION	COUNTY	TOTAL SHEETS
PLOT SCALE = 100.0000 ' / IN.			CHECKED -	REVISED -		614	144(B-1B-2)	•	351	60		
PLOT DATE = Mar-31-2009 07:51:26AM			DATE -	REVISED -		CONTRACT NO. 72A76						
						SCALE:	SHEET NO. 5 OF 8 SHEETS	STA. 902+00 TO STA. 917+00	FED. ROAD DIST. NO.	ILLINOIS FED. AID PROJECT		