


PLAN	SURVEYED	BY	DATE
NOTE BOOK NO.	PLOTTED		
	ALIGNMENT		
	CHECKED		
	CADD FILE NAME		

PROFILE	SURVEYED	BY	DATE
NOTE BOOK NO.	PLOTTED		
	GRADES CHECKED		
	STRUCTURE NOTATIONS CHK'D		

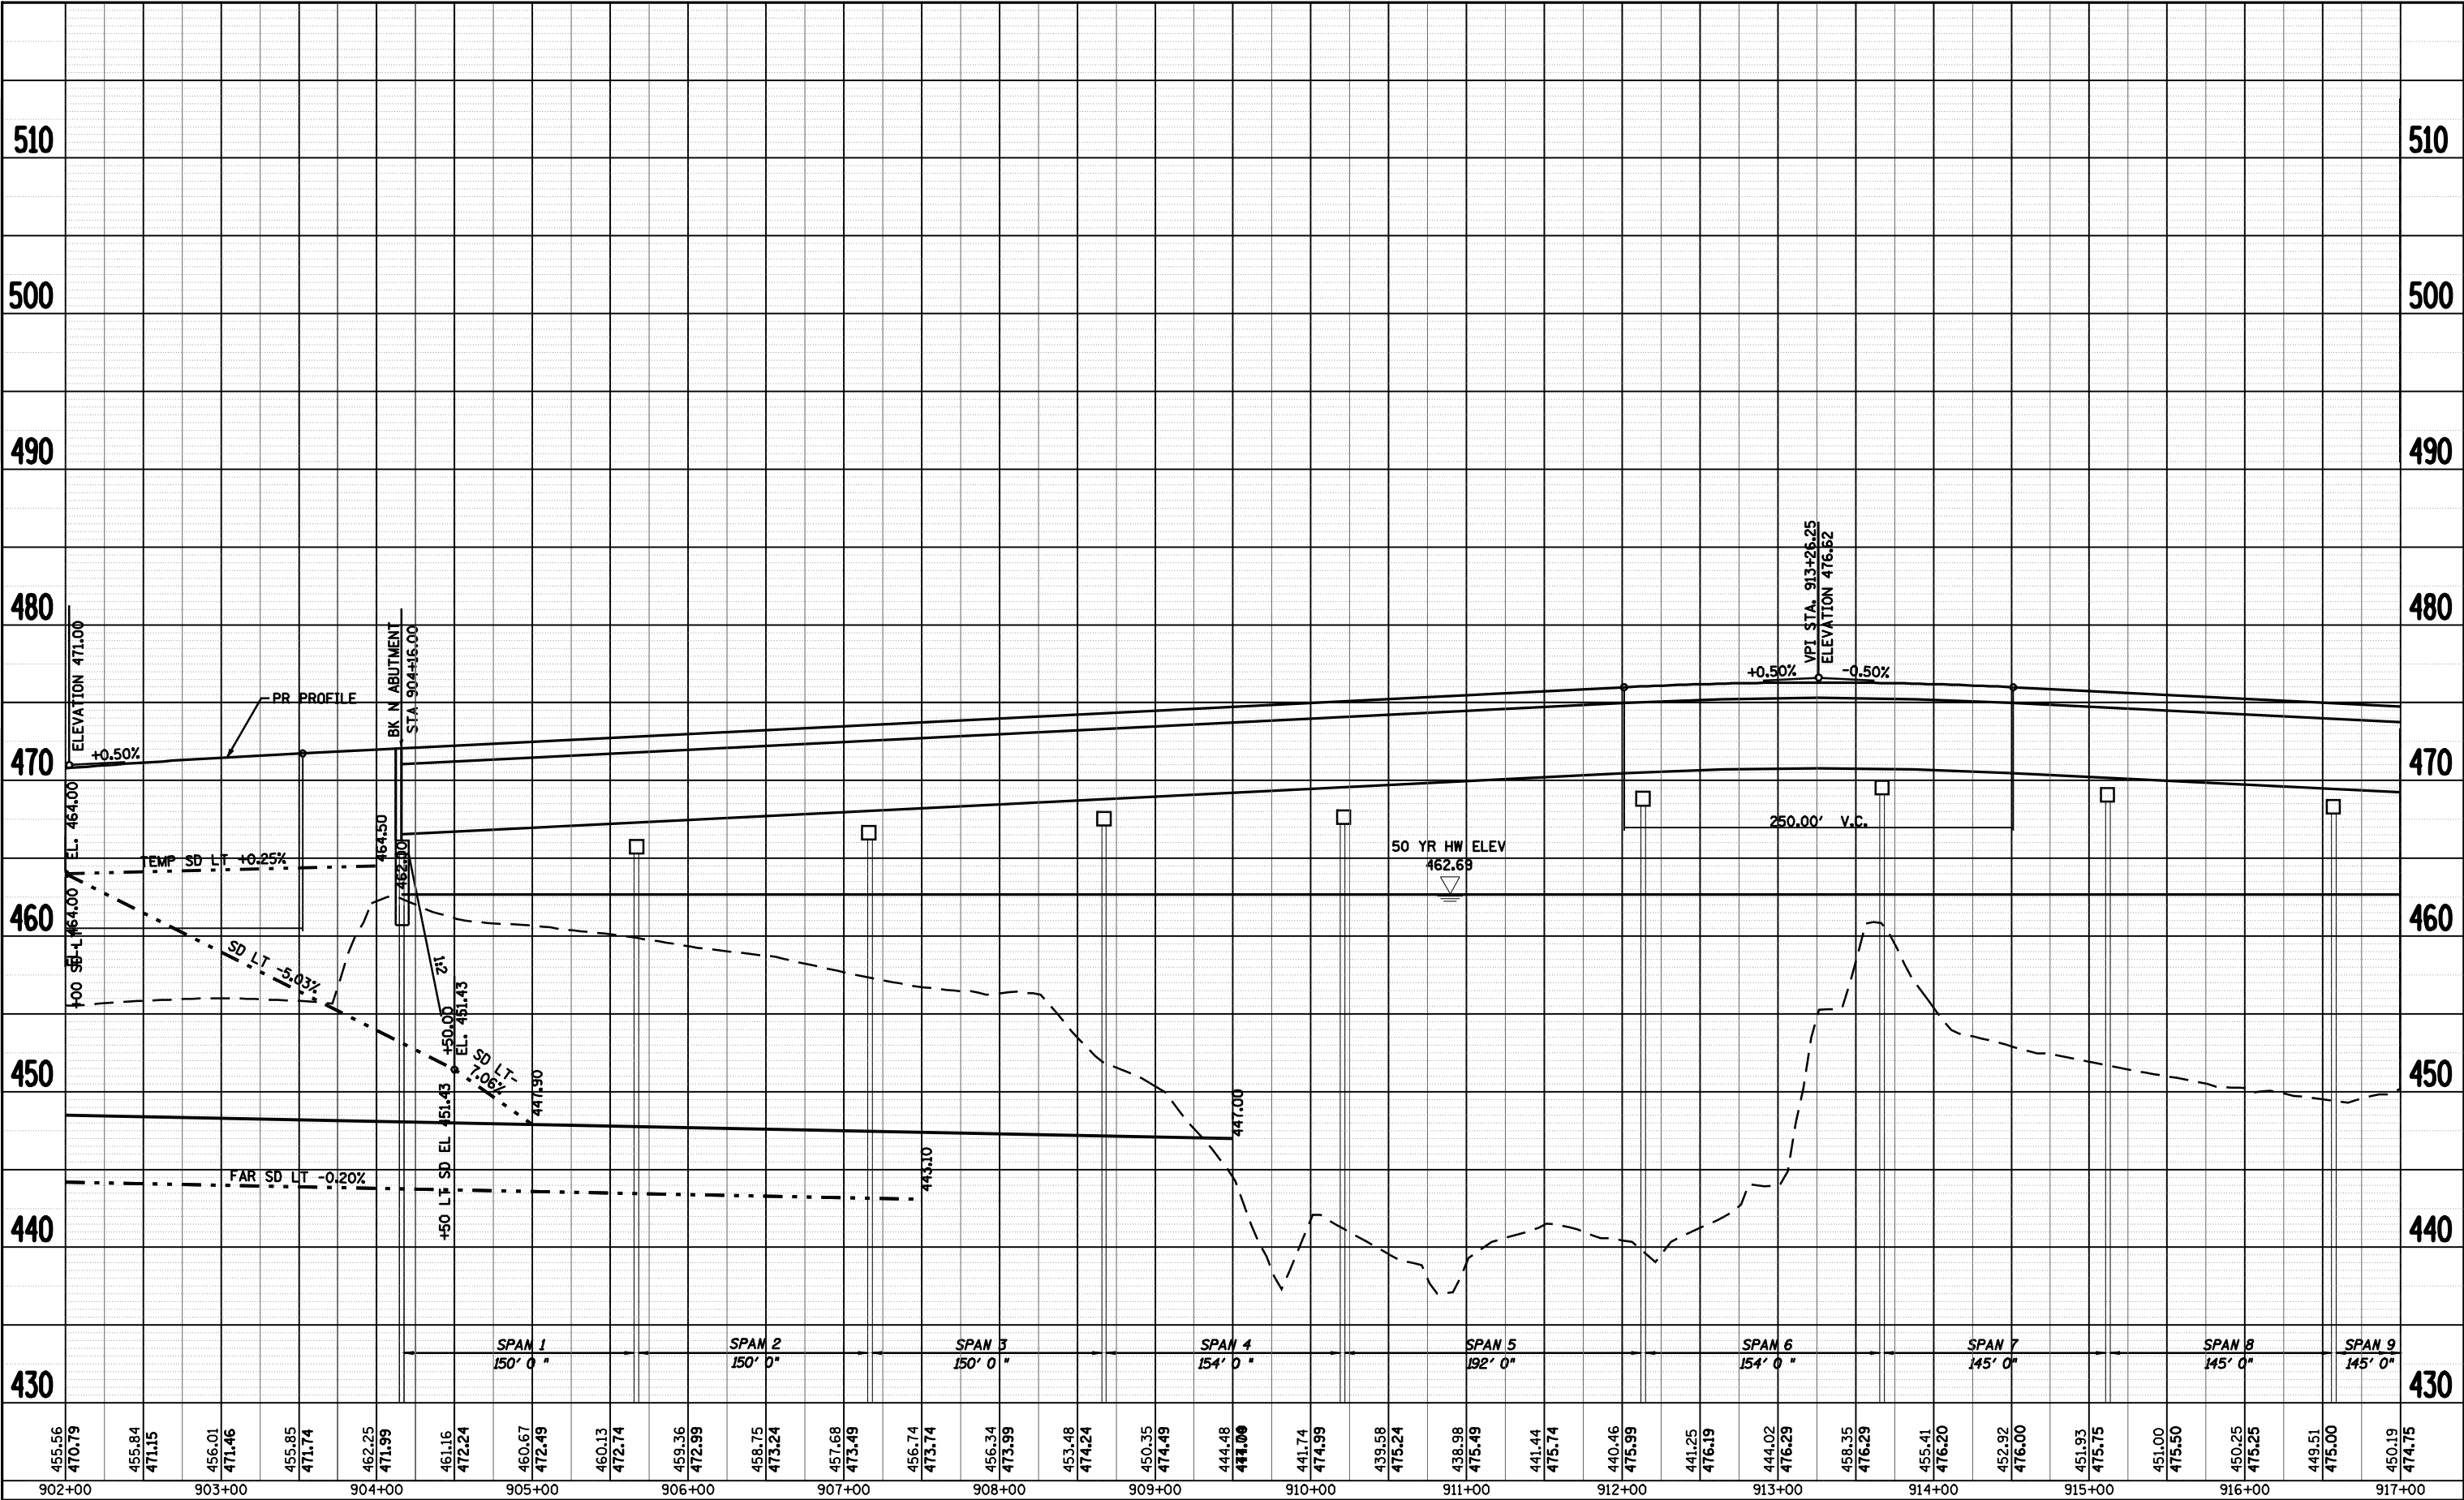

FILE NAME =	USER NAME = laughlinr1	DESIGNED - JCN	REVISED -	STATE OF ILLINOIS DEPARTMENT OF TRANSPORTATION	PROFILE		F.A.P. RTE.	SECTION	COUNTY	TOTAL SHEETS	SHEET NO.
c:\pwork\PWIDOT\LAUGHLINR\ld0134498\p001_50scalesheets-5.dgn		DRAWN - JJB	REVISED -				614	144(B-1B-2)	CASS, MASON	351	61
	PLOT SCALE = 100.0000' / IN.	CHECKED - VJM	REVISED -				IL 78		CONTRACT NO. 72A76		
	PLOT DATE = Mar-31-2009 07:51:29AM	DATE - 08/2007	REVISED -				FED. ROAD DIST. NO.	ILLINOIS	FED. AID PROJECT		