
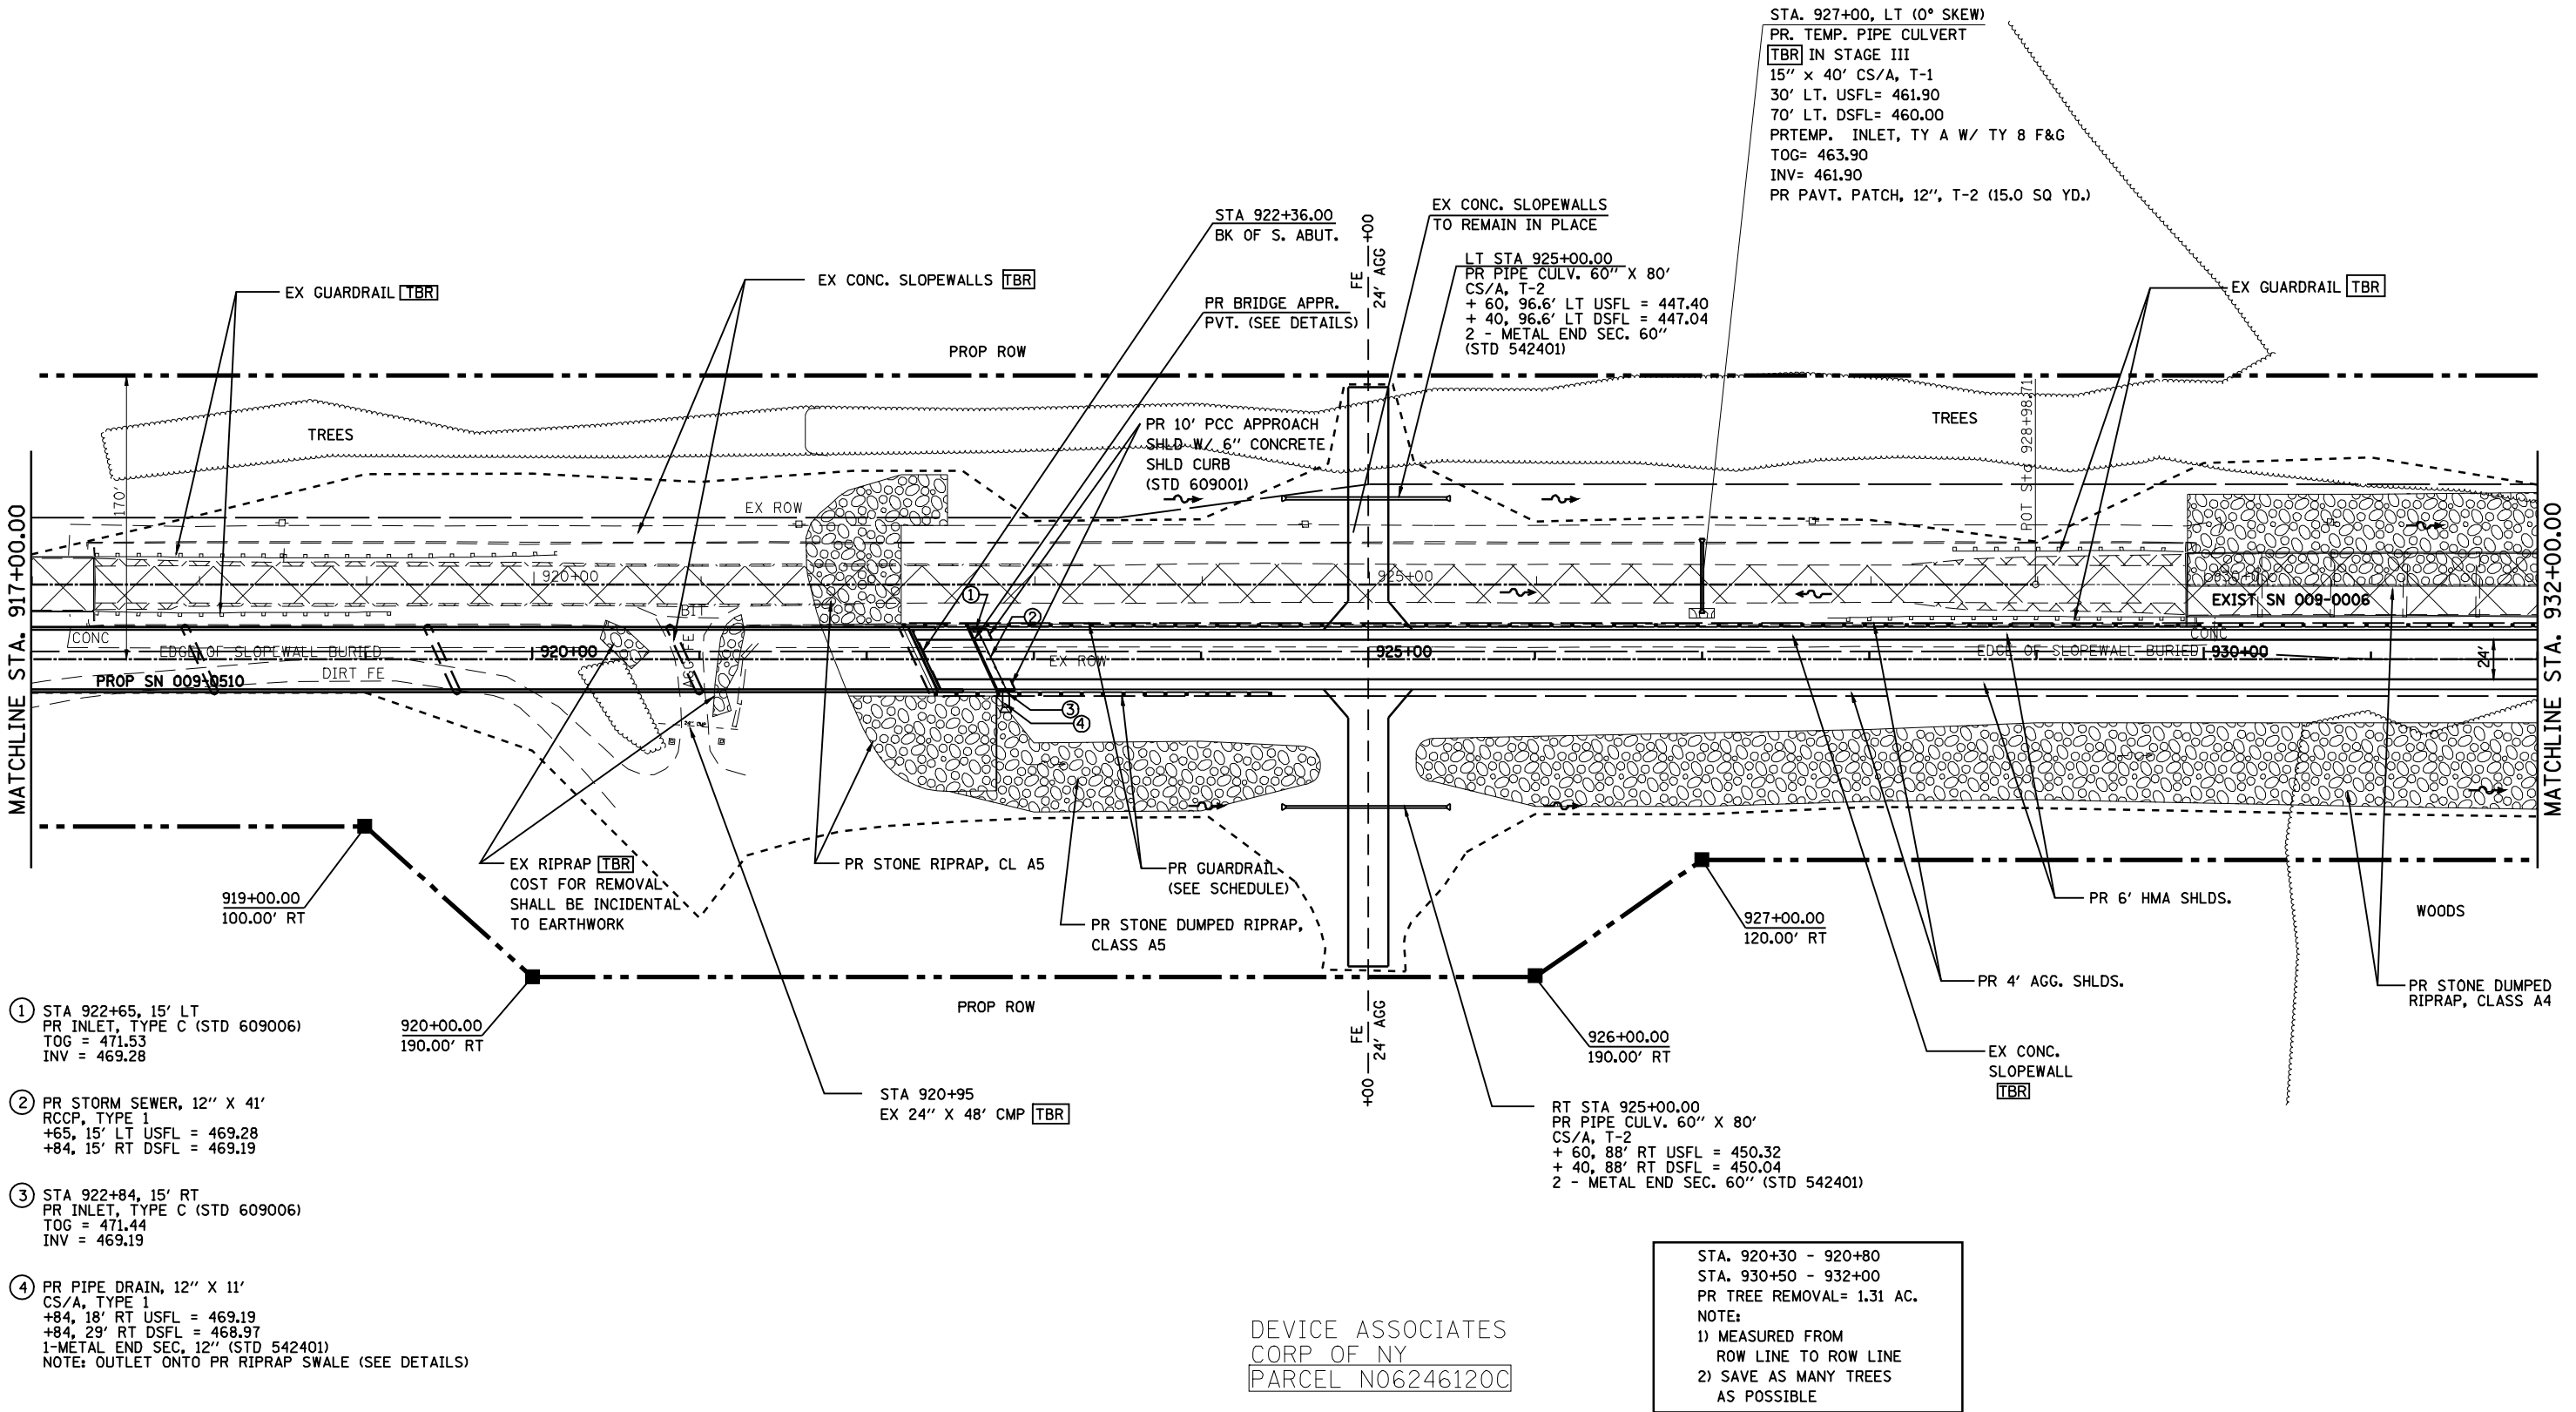


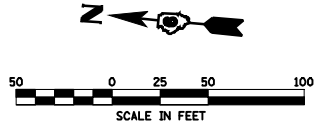

STA. 920+30 - 920+80
STA. 930+50 - 932+00
PR TREE REMOVAL= 1.31 AC.
NOTE:
1) MEASURED FROM
ROW LINE TO ROW LINE
2) SAVE AS MANY TREES
AS POSSIBLE

FILE NAME =	USER NAME = laughlinr1	DESIGNED -	REVISED -
er\pwork\PWIDOT\LAUGHLINRL\0134498\plansheets5\scale-6.dgn		DRAWN -	REVISED -
PLOT SCALE = 100.0000' / IN.		CHECKED -	REVISED -
PLOT DATE = Mar-31-2009 07:51:32AM		DATE -	REVISED -

STATE OF ILLINOIS
DEPARTMENT OF TRANSPORTATION

PLAN VIEW

SCALE: SHEET NO. 6 OF 8 SHEETS STA. 917+00 TO STA. 932+00

• CASS AND MASON COUNTIES

F.A.P. RTE.	SECTION	COUNTY	TOTAL SHEETS	SHEET NO.
614	144(B-1,B-2)	•	351	62
CONTRACT NO. 72A76				
FED. ROAD DIST. NO. ILLINOIS FED. AID PROJECT				