


PLAN	SURVEYED	BY	DATE
NOTE BOOK NO.	PLOTTED		
	ALIGNMENT CHECKED		
	STRUCTURE CHECKED		
	CADD FILE NAME		

PROFILE	SURVEYED	BY	DATE
NOTE BOOK NO.	PLOTTED		
	GRADES CHECKED		
	STRUCTURE NOTATIONS CHK'D		

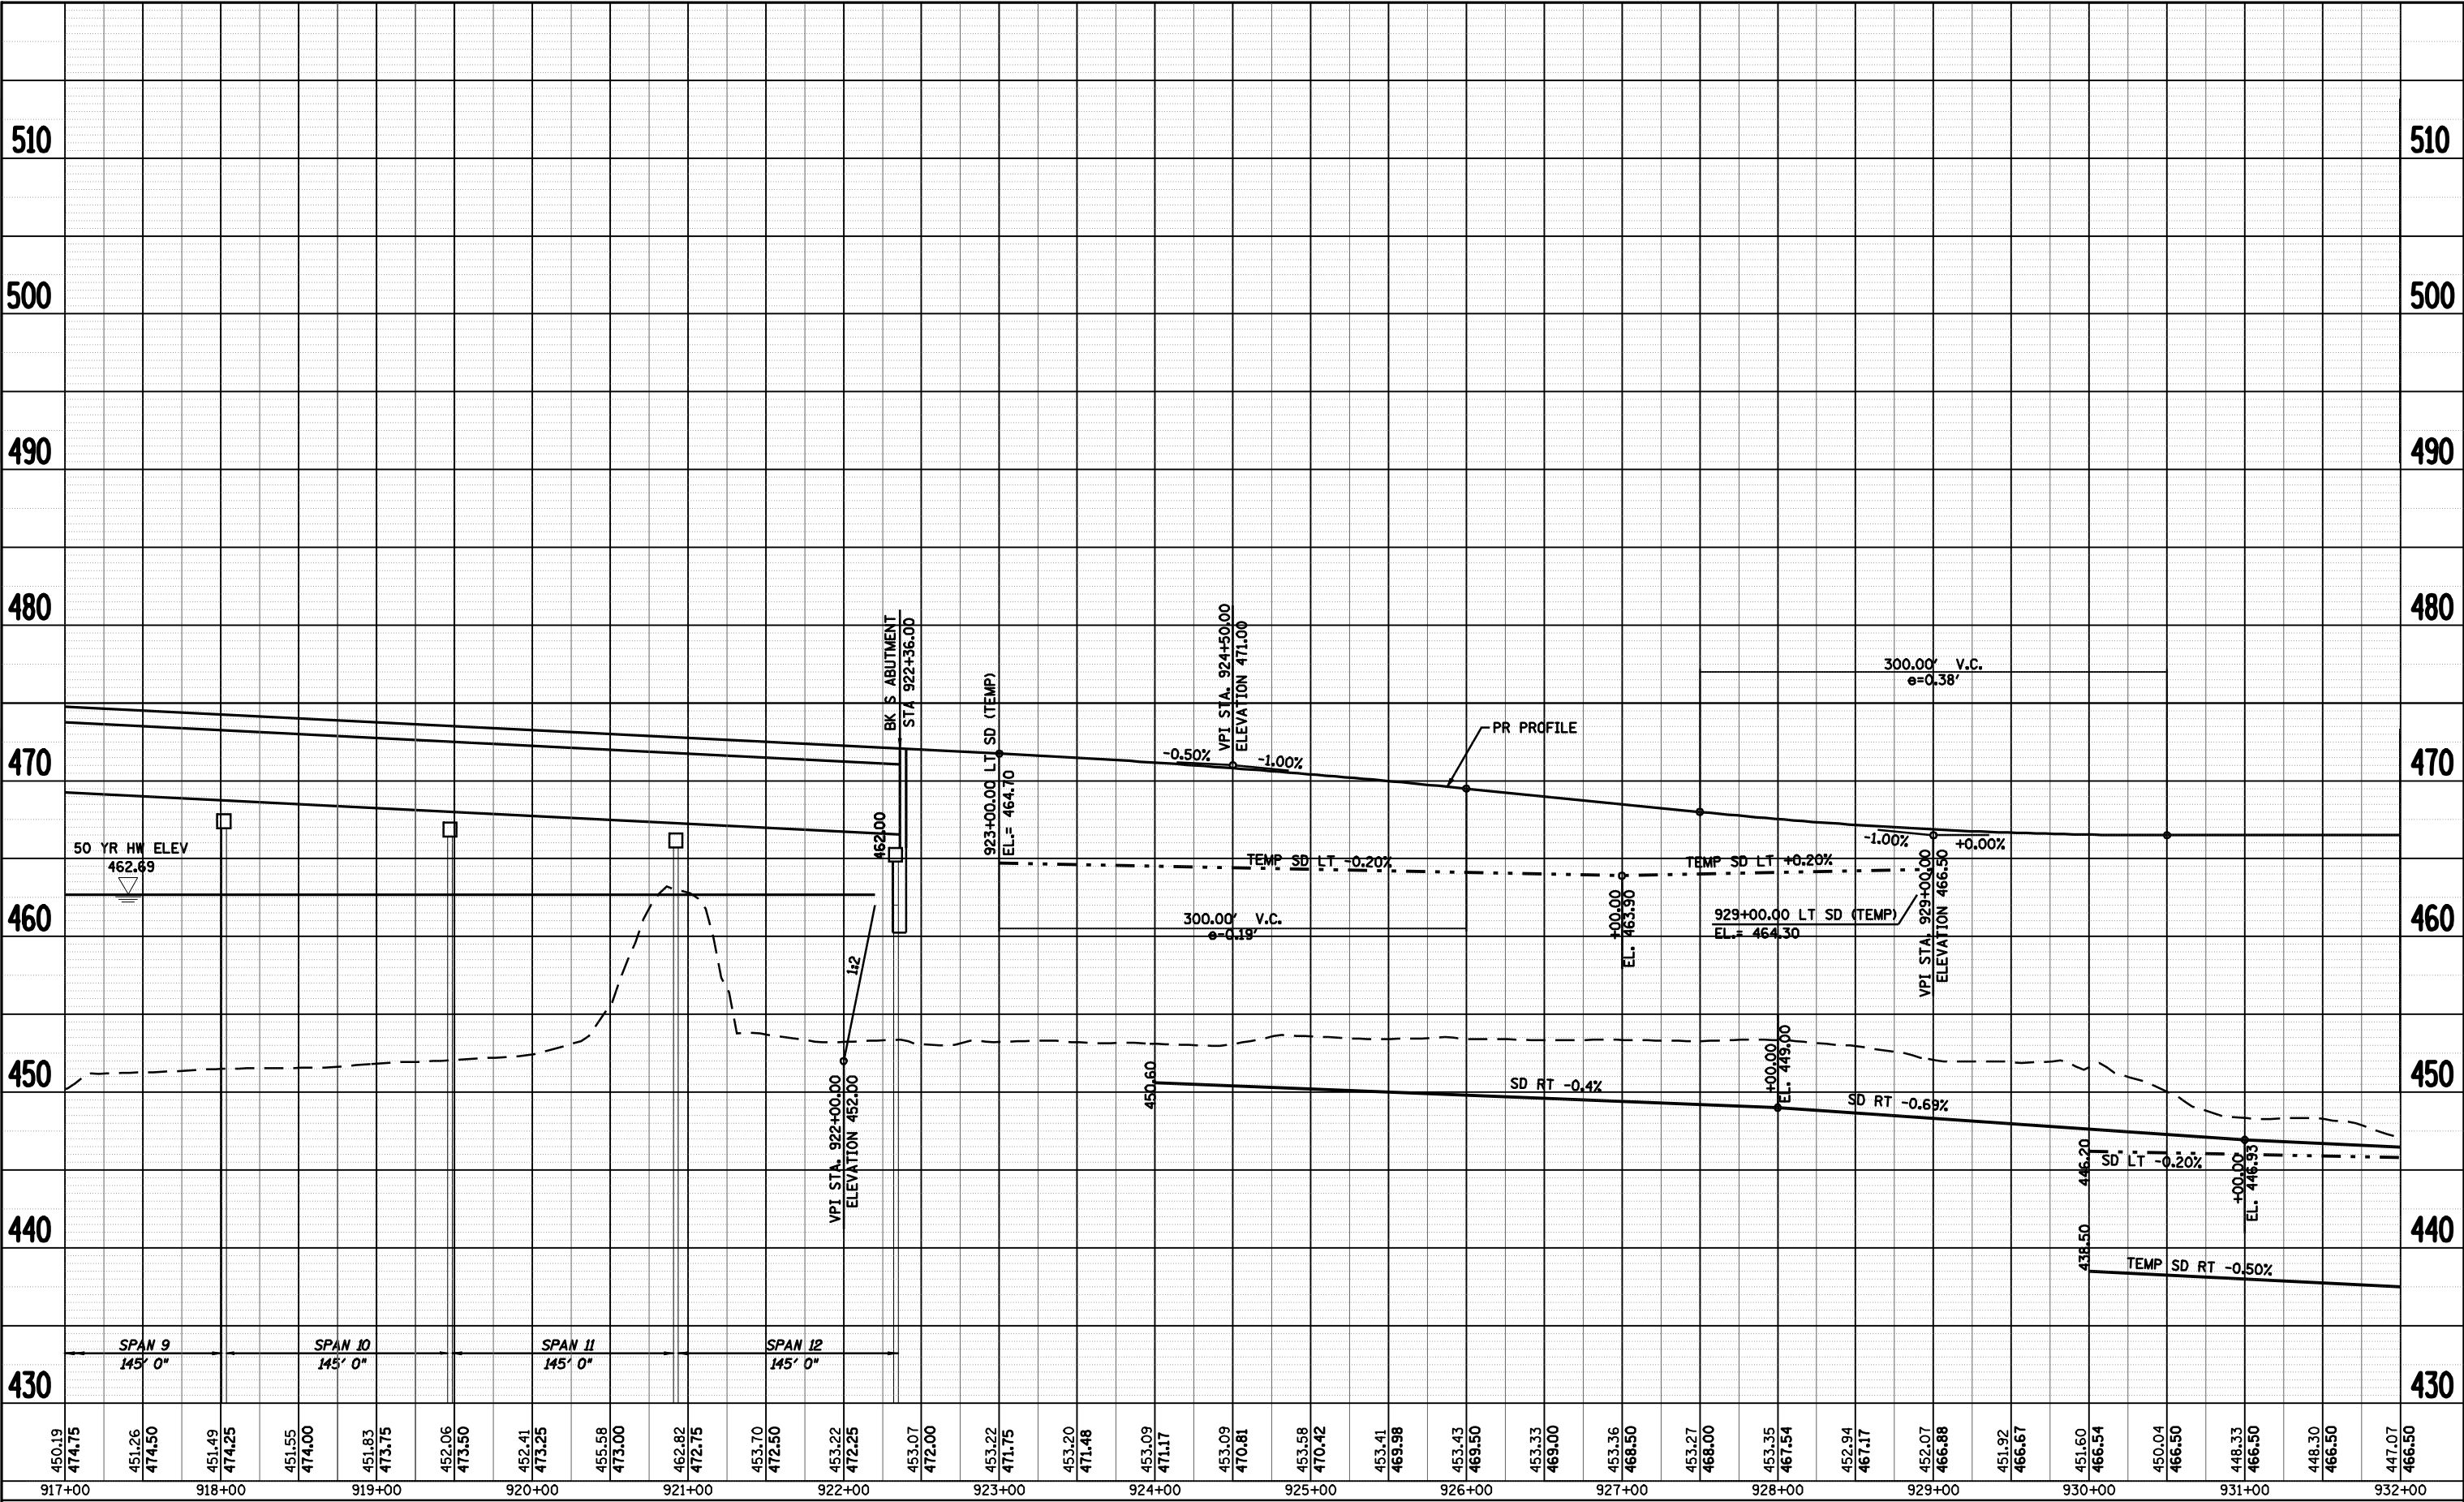

FILE NAME =		USER NAME = laughlinr1	DESIGNED - JCN	REVISED -	STATE OF ILLINOIS DEPARTMENT OF TRANSPORTATION	PROFILE				F.A.P. RTE.	SECTION	COUNTY	TOTAL SHEETS	SHEET NO.
c:\pwork\PWIDOT\LAUGHLINR1\0134498\proj\001_50scalesheets-6.dgn		DRAWN - JJB	REVISED -	614						144(B-1,B-2)	CASS, MASON	351	63	
PLOT SCALE = 100.0000' / IN.		CHECKED - VJM	REVISED -	IL 78						CONTRACT NO. 72A76				
PLOT DATE = Mar-31-2009 07:51:35AM		DATE - 08/2007	REVISED -	SCALE: 1"=100'						SHEET NO. 6 OF 8 SHEETS		STA. 917+00 TO STA. 932+00		FED. ROAD DIST. NO.