


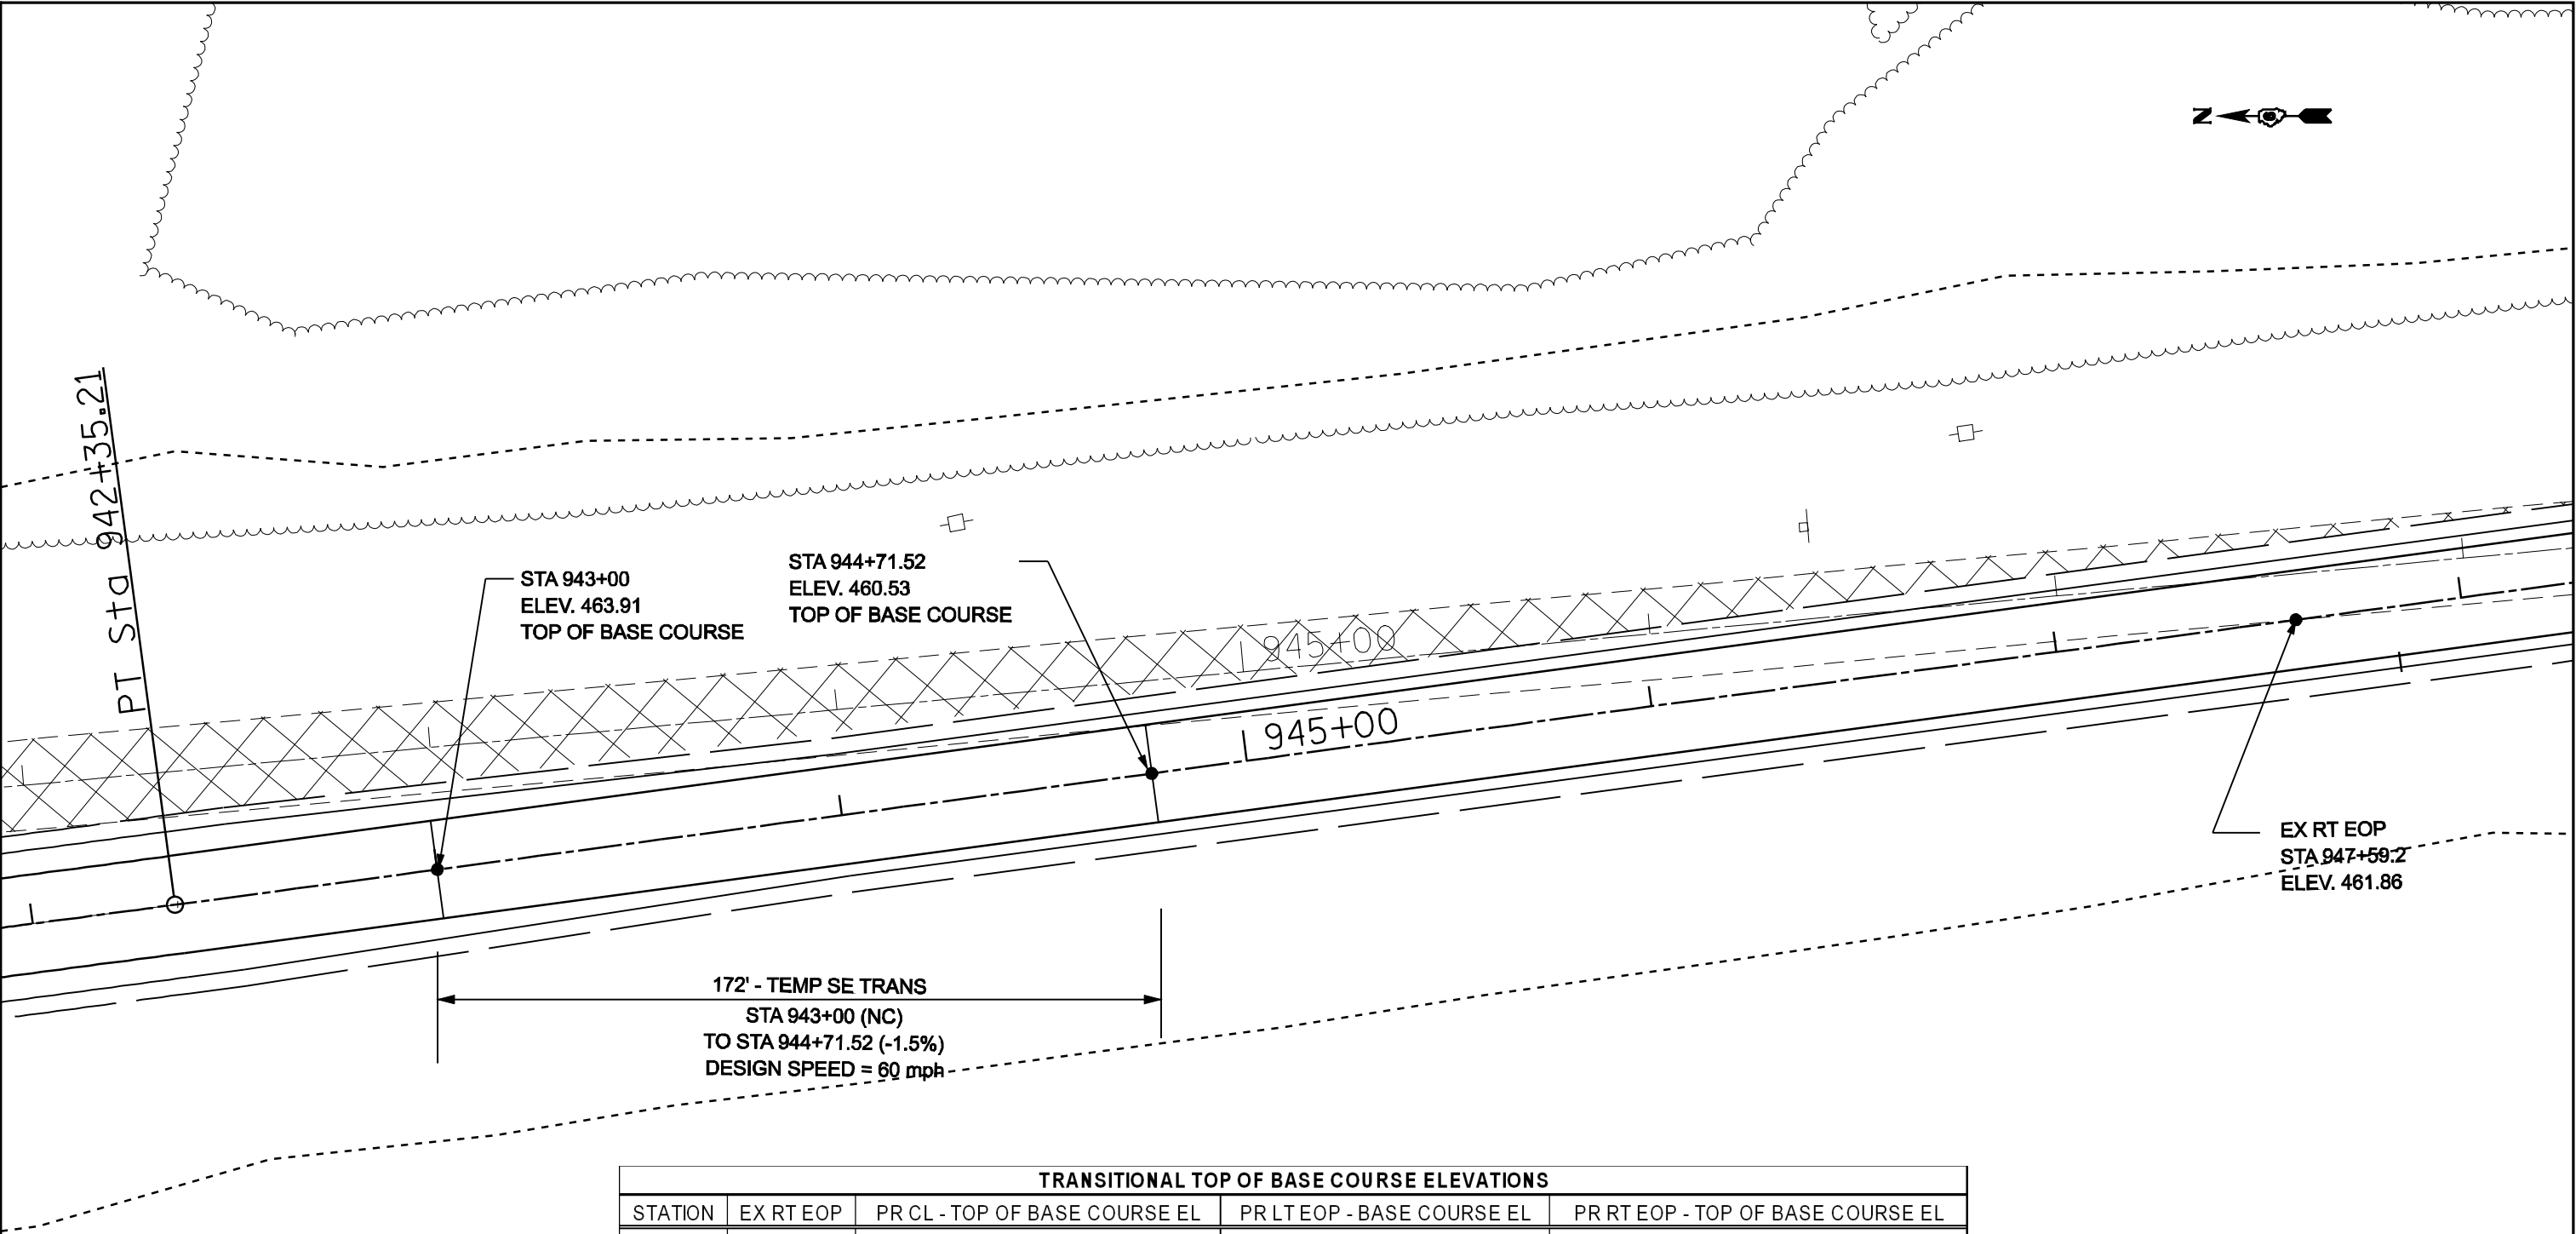

TRANSITIONAL TOP OF BASE COURSE ELEVATIONS				
STATION	EX RT EOP	PR CL - TOP OF BASE COURSE EL	PR LT EOP - BASE COURSE EL	PR RT EOP - TOP OF BASE COURSE EL
943+00	463.57	463.91	463.73	463.73
943+50	463.31	463.51	463.43	463.33
944+00	463.11	463.11	463.14	462.93
944+50	462.83	462.7	462.83	462.52
944+71.52	462.71	462.53	462.71	462.35
945+00	462.62	462.46	---	462.28
945+50	462.46	462.35	--	462.17
946+00	462.31	462.23	--	462.05
946+50	462.20	462.11	--	461.93
947+00	462.10	462	--	461.82
947+50	462.05	461.88	--	461.70
947+59.2	461.86	461.86	--	461.68

NOTE:
TEMP - TOP OF BASE COURSE
PROFILE SHOWN ON PROFILE
SHEETS FOR PVMT CONN #2

SEE TYPICAL SECTION #6
(SHEET 19) FOR PAVEMENT
STRUCTURE INFORMATION